


F.A. RTE.	SECTION	COUNTY	TOTAL SHEETS	SHEET NO.
74	(72-7R-3)	PEORIA	1360	672
STA.	TO STA.			
FED. ROAD DIST. NO.	ILLINOIS		FED. AID PROJECT	

DATE	BY	REVISION


 ENGINEERS AND PLANNERS
 PROFESSIONAL ENGINEERS
 PEORIA, ILLINOIS

DATE	BY	REVISION

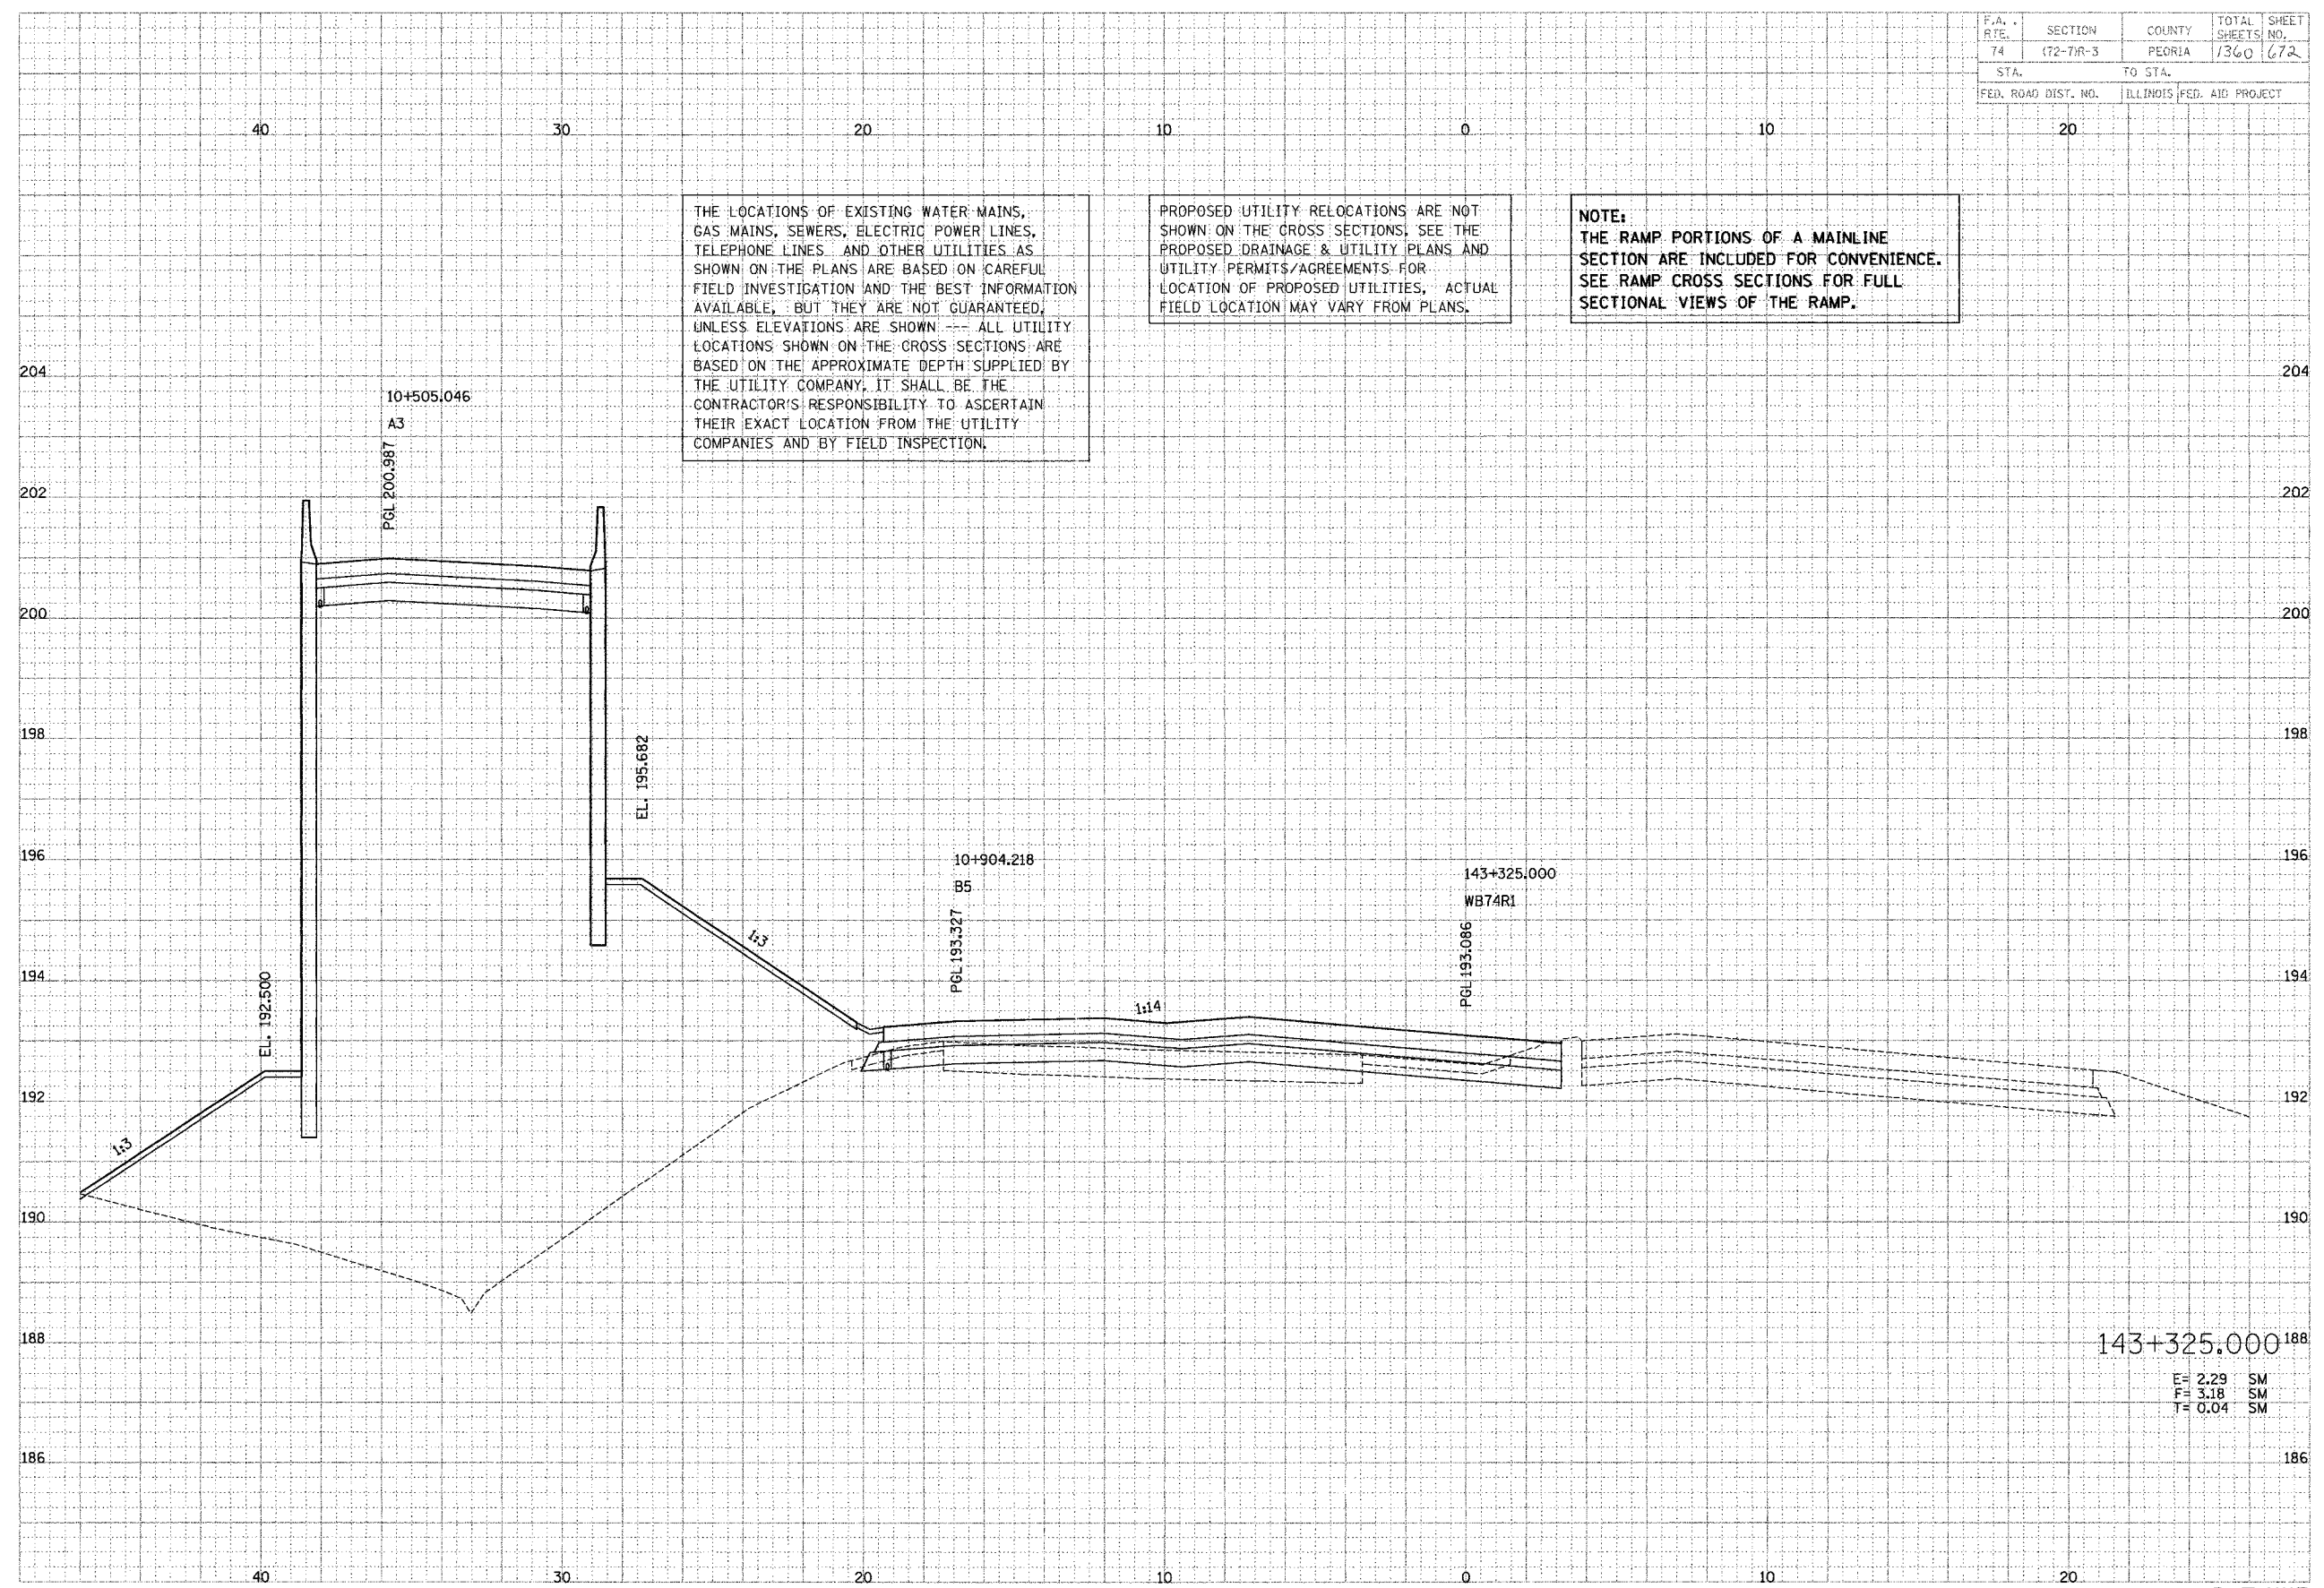

143+325.000
 E= 2.29 SM
 F= 3.18 SM
 T= 0.04 SM