
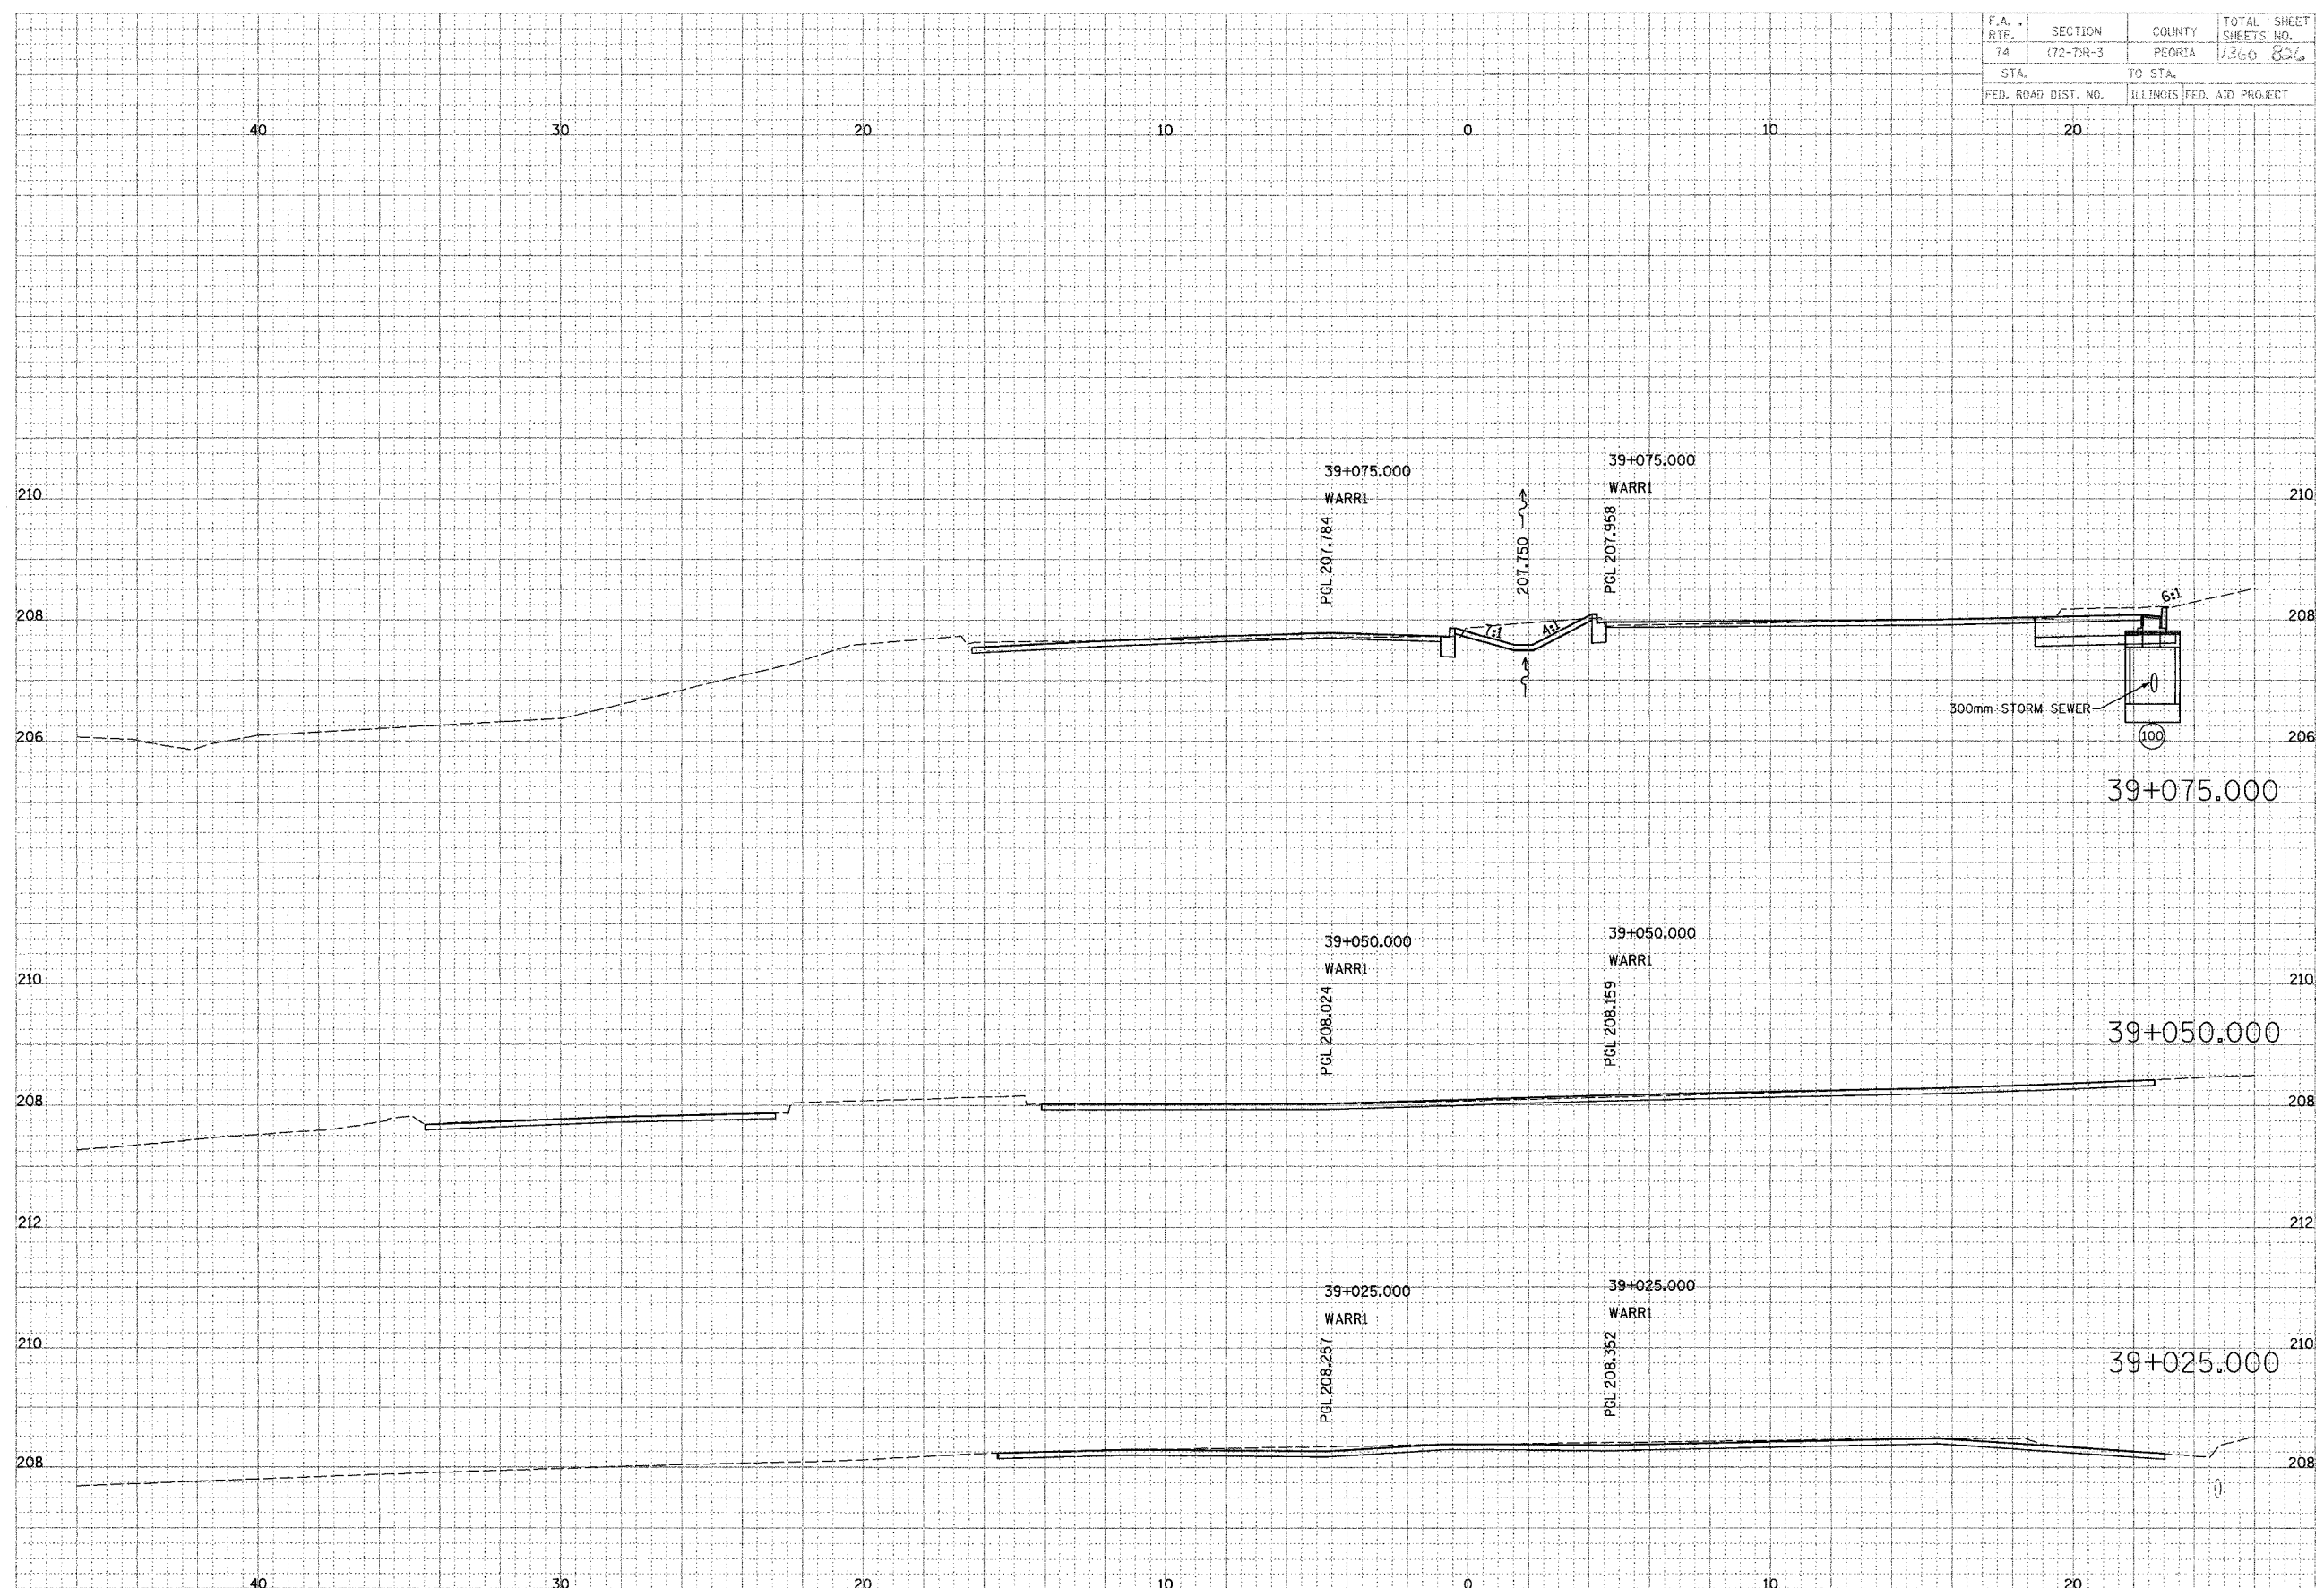


F.A. RITE.	SECTION	COUNTY	TOTAL SHEETS	SHEET NO.
74	(72-7R-3)	PEORIA	1366	826
STA.		TO STA.		
FED. ROAD DIST. NO.		ILLINOIS FED. AID PROJECT		

DATE	BY
DATE	BY
DATE	BY


**PARSONS TRANSPORTATION GROUP**  
 Engineers and Planners

DATE	BY
DATE	BY
DATE	BY



WAR MEMORIAL