

F.A. RTE.	SECTION	COUNTY	TOTAL SHEETS	SHEET NO.
74	(72-74R-3)	PEORIA	1360	849
STA. TO STA.		ILLINOIS FED. AID PROJECT		


FINI	DATE



 HARRIS ENGINEERS TRANSPORTATION GROUP, Inc.

 Engineers and Planners

ORIGINAL	DATE

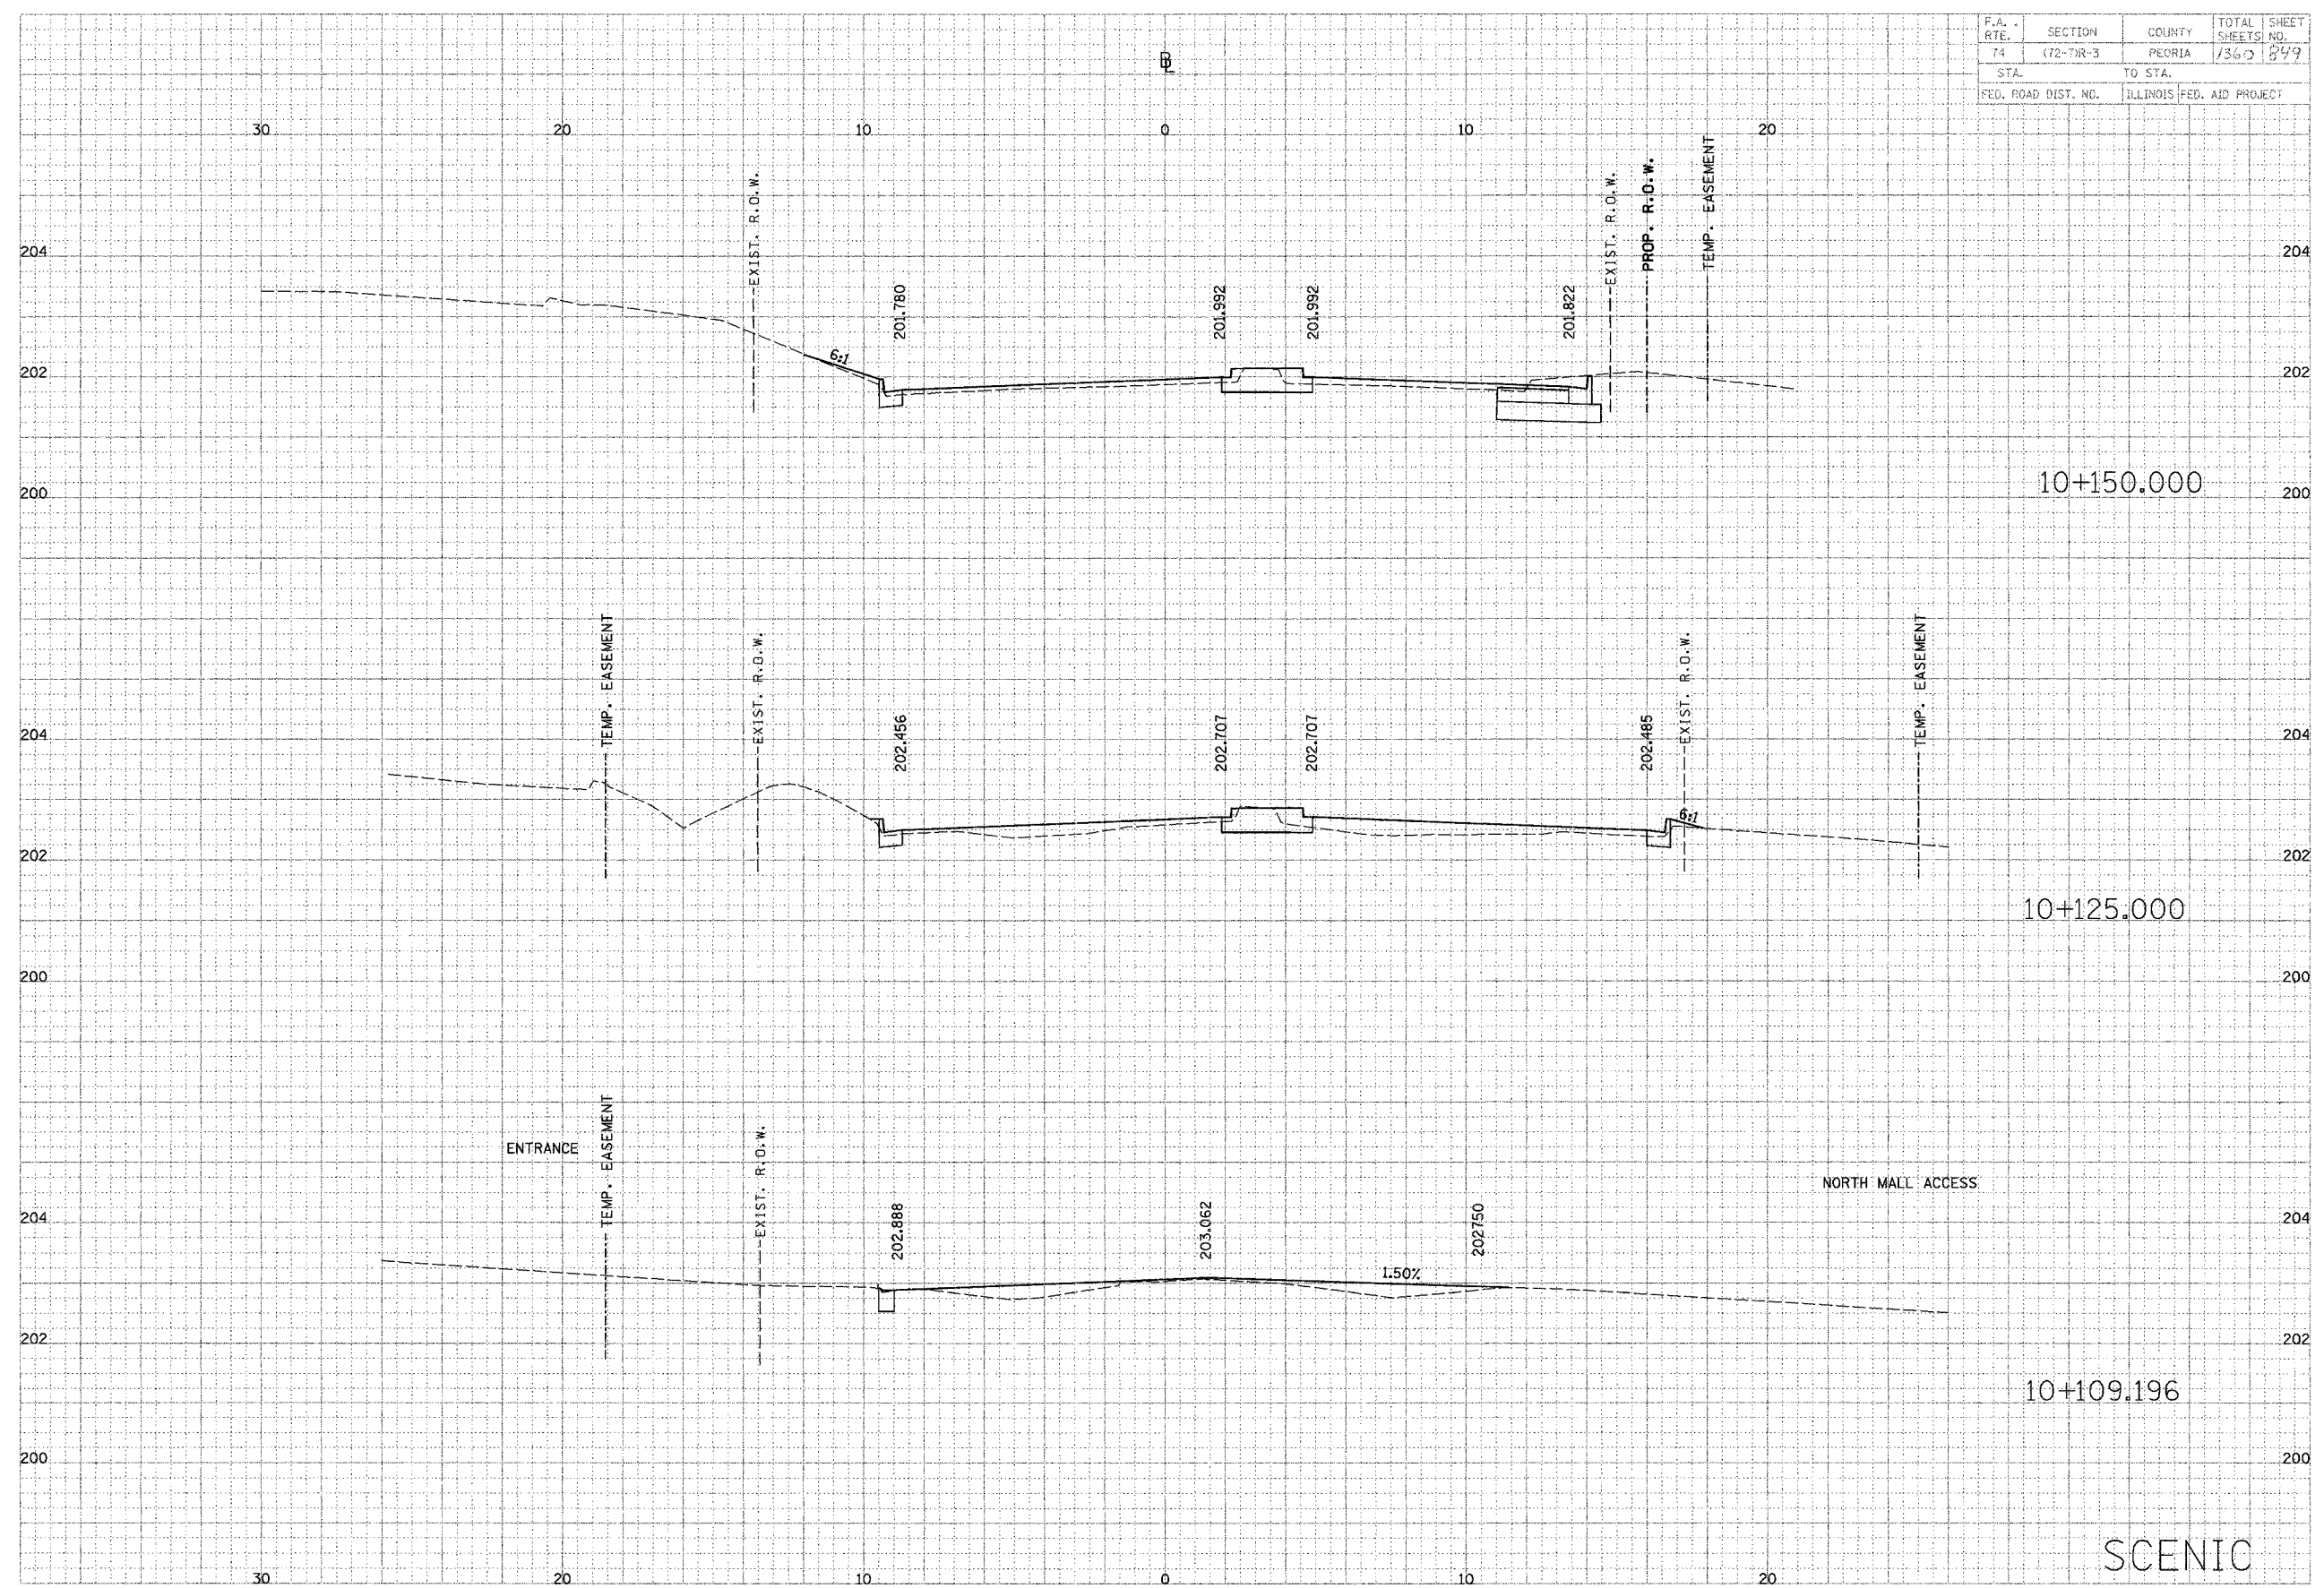

SCENIC