


F.A. RTE.	SECTION	COUNTY	TOTAL SHEETS	SHEET NO.
			130	63
STA.		TO STA.		
FED. ROAD DIST. NO.		ILLINOIS FED. AID PROJECT		

SLOPE STEPS DETAIL TYPICAL CROSS-SECTION EMBANKMENT CONSTRUCTION ON SIDEHILL

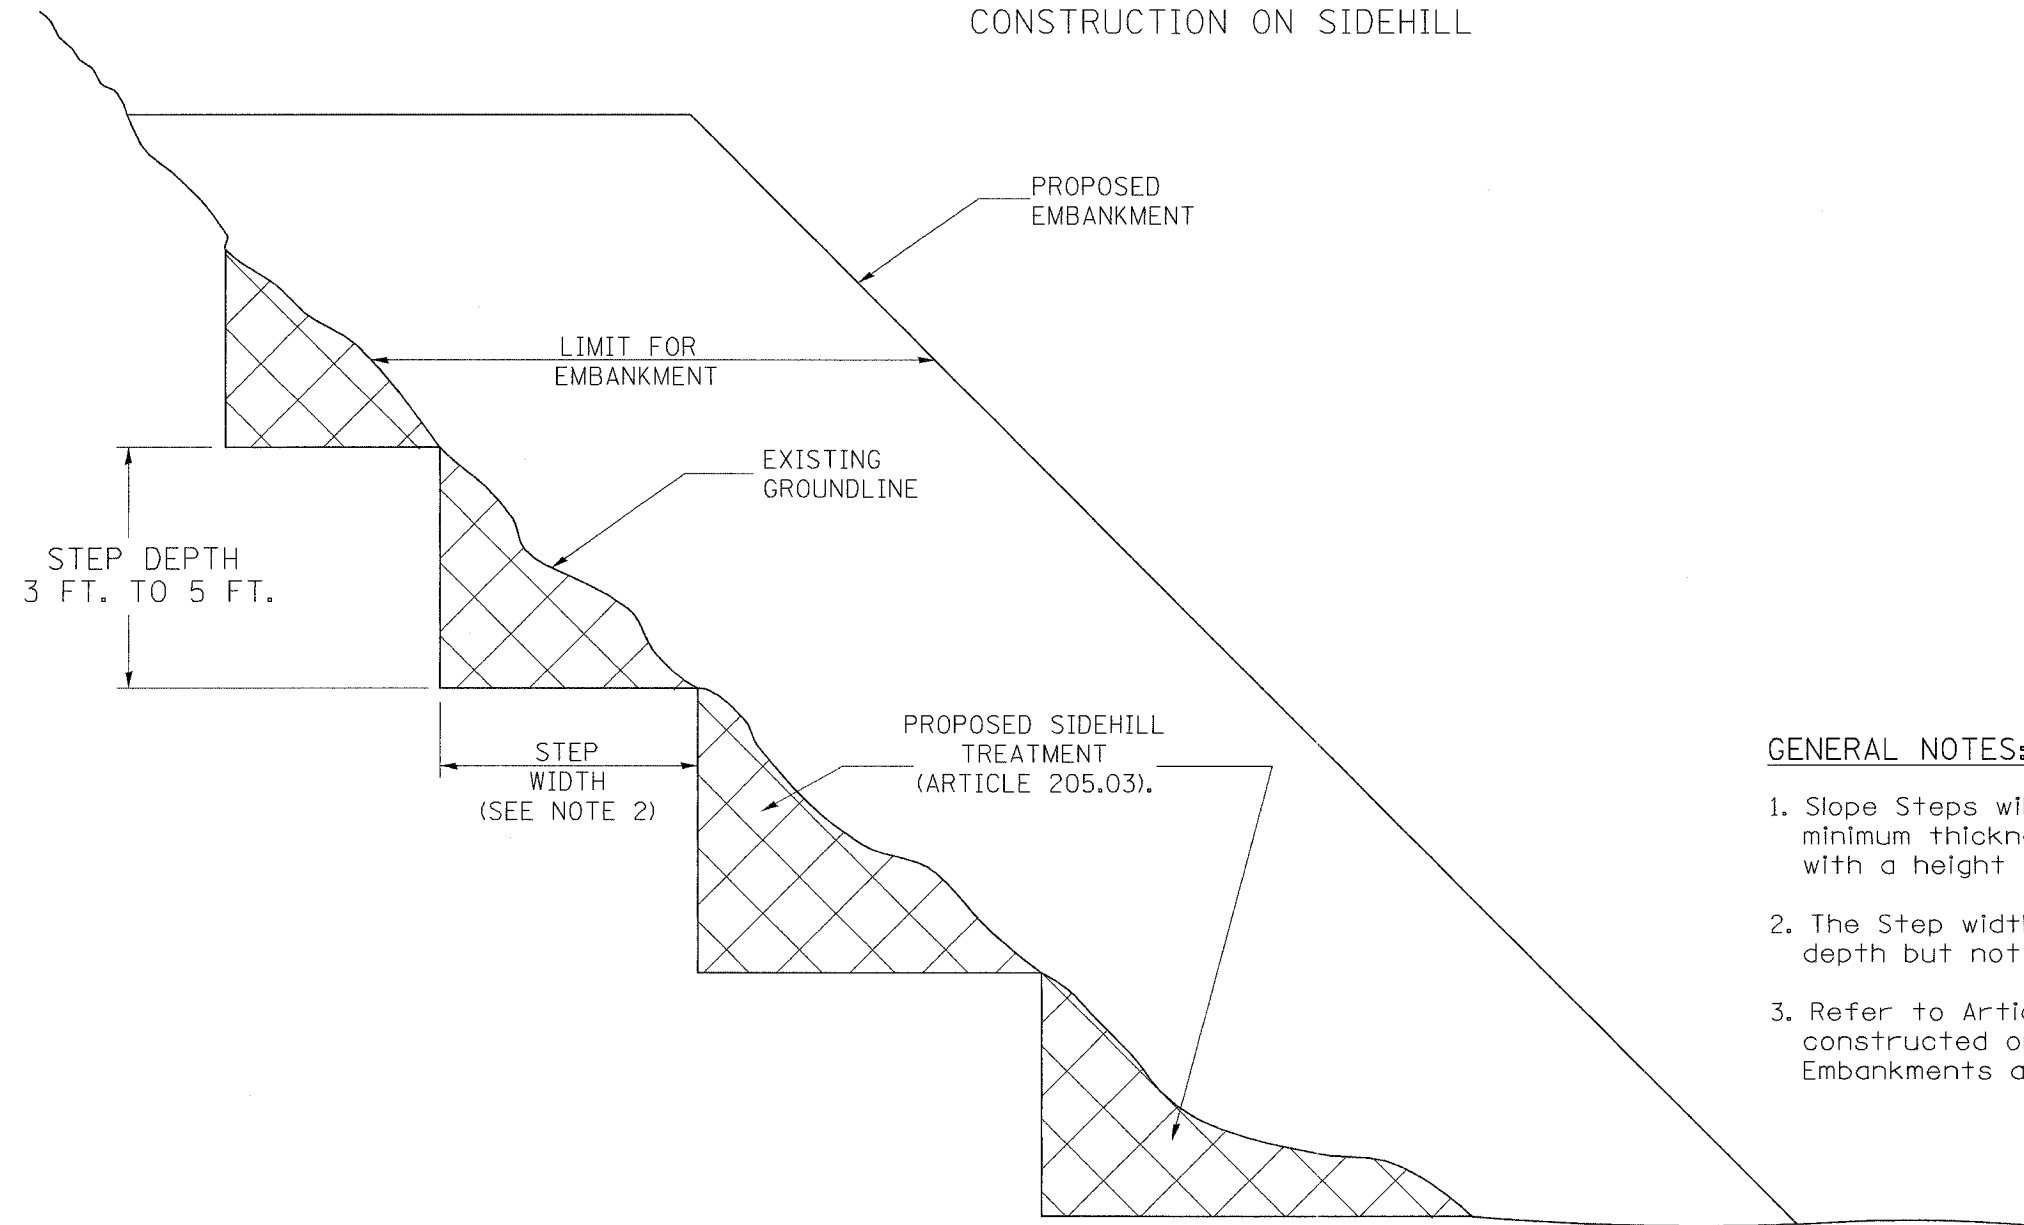

GENERAL NOTES:

1. Slope Steps will be required for all 300(12) minimum thickness "silver fills" and on a fills with a height of 3.0m(10').
2. The Step width shall be twice the Step depth but not less than 6 feet.
3. Refer to Article 205.03 for Embankment to be constructed on Hillside or Slopes, or if existing Embankments are to be widened.

All dimensions are in millimeters (Inches) unless otherwise noted.

REPLACEMENT MATERIAL:

STANDARD EMBANKMENT (IN ACCORDANCE WITH 205 OF THE STANDARD SPECIFICATION).

DATE	REVISIONS	BY
1-1-97	RENUM. L-5.03, NEW REVISION BOX, REVISED TITLE BOX, REVISED GENERAL NOTES.	T.P.

ILLINOIS DEPARTMENT OF TRANSPORTATION DISTRICT CADD STANDARD	
SLOPE STEPS DETAIL	
CADD STD. NO. 205001-D4 SCALE: NOT DRAWN TO SCALE DATE: **DATE**	DRAWN BY CADD CHECKED BY

205001-D4

DATE