


TRAFFIC CONTROL
PROJECT STANDARD 701411-174

F.A.I. RTE.	SECTION	COUNTY	TOTAL SHEETS	SHEET NO.
74	(72-71R-3)	PEORIA	1360	935
STA. 145+390		TO STA. 145+730		
FED. ROAD DIST. NO.		ILLINOIS FED. AID PROJECT		

NOTES:
1. ALL REQUIRED PAVEMENT MARKINGS MUST BE IN PLACE PRIOR TO SHIFTING TRAFFIC.

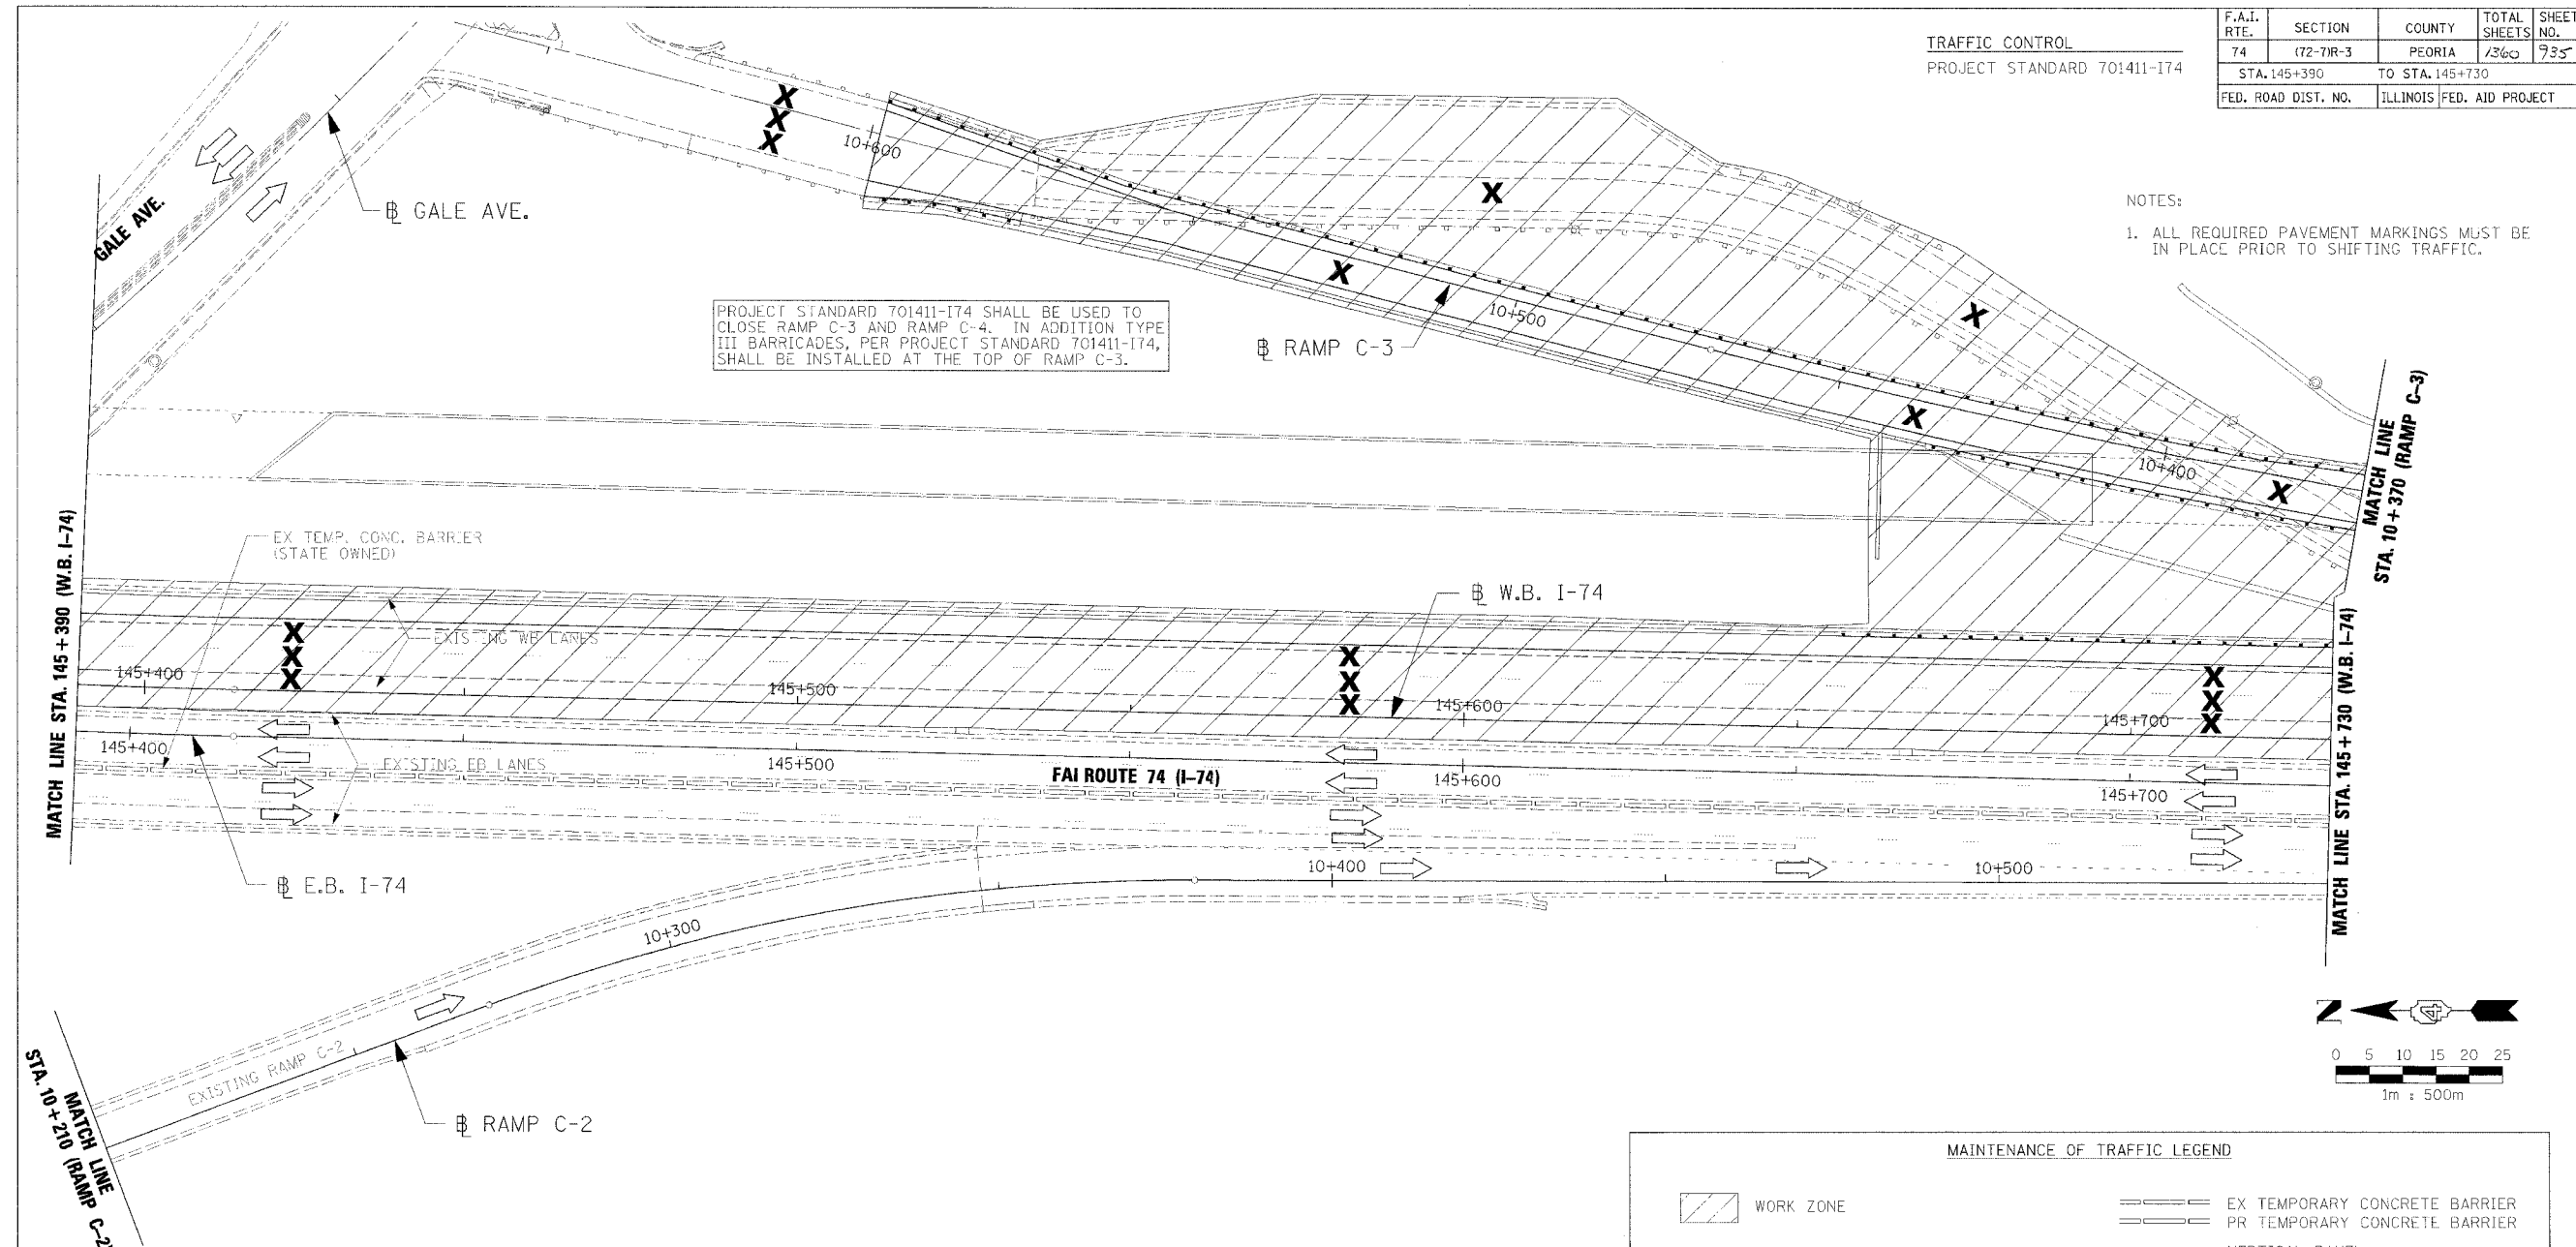

PROJECT STANDARD 701411-174 SHALL BE USED TO CLOSE RAMP C-3 AND RAMP C-4. IN ADDITION TYPE III BARRICADES, PER PROJECT STANDARD 701411-174, SHALL BE INSTALLED AT THE TOP OF RAMP C-3.

PAVEMENT MARKING LEGEND

(1X)	100 (4) SOLID
(2X)	150 (6) SOLID
(3X)	200 (8) SOLID
(4X)	300 (12) SOLID
(5X)	600 (24) SOLID
(6X)	100 (4) DOUBLE SOLID
(7X)	100 (4) SKIP DASH
(8X)	150 (6) SKIP DASH
(9X)	200 (8) SKIP DASH
(10X)	200 (8) DOTTED
(11X)	LETTERS AND ARROWS

RAISED REFLECTIVE PAVEMENT MARKERS

1	ONE-WAY CRYSTAL MARKER AT 24.38 m(80') CENTERS
2	ONE-WAY CRYSTAL MARKER AT 12.19 m(40') CENTERS
3	ONE-WAY CRYSTAL MARKER AT 6.10 m(20') CENTERS
4	ONE-WAY AMBER MARKER AT 12.19 m(40') CENTERS
5	TWO-WAY AMBER MARKER AT 12.19 m(40') CENTERS FOR SPEEDS LESS THAN 45 MPH
6	TWO-WAY AMBER MARKER AT 24.38 m(80') CENTERS FOR SPEEDS GREATER THAN 45 MPH

WHERE "X" DESIGNATES:
E = EPOXY — WHITE
P = PAINT — YELLOW
T = THERMOPLASTIC
U = POLYUREA
TP= TEMPORARY PAVEMENT MARKING
T3= PAVEMENT MARKING TAPE, TYPE III
W3= WET TEMPORARY PAVEMENT MARKING TAPE, TYPE III
All dimensions are in millimeters (Inches) unless otherwise shown.

MAINTENANCE OF TRAFFIC LEGEND

	WORK ZONE		EX TEMPORARY CONCRETE BARRIER
	PR TEMPORARY CONCRETE BARRIER		VERTICAL PANEL
	TRAFFIC FLOW DIRECTION		BARRICADE TYPE I OR TYPE II OR DRUM
	LANE(S) CLOSED		SIGN
	ARROW BOARD		CONSTRUCTION SPEED LIMIT SIGN
	DRUM WITH STEADY BURNING MONODIRECTIONAL LIGHT		FLAGGER WITH TRAFFIC CONTROL SIGN
	TYPE III BARRICADE WITH FLASHING LIGHT		BARRICADE OR DRUM WITH STEADY BURNING MONODIRECTIONAL LIGHT
	TYPE III BARRICADE		BARRICADE OR DRUM WITH FLASHING LIGHT

REVISIONS		ILLINOIS DEPARTMENT OF TRANSPORTATION
NAME	DATE	
		MAINTENANCE OF TRAFFIC STAGE 3-2 WB STA. 145+390 - STA. 145+730

DATE 11/23/04

DRAWN BY RDY
CHECKED BY LSA

