


F.A.I. RTE.	SECTION	COUNTY	TOTAL SHEETS	SHEET NO.
74	(72-71R-3)	PEORIA	1360	745
STA. 145+390		TO STA. 145+730		
FED. ROAD DIST. NO.		ILLINOIS FED. AID PROJECT		

TRAFFIC CONTROL		
HIGHWAY STANDARD	701400	
HIGHWAY STANDARD	701401	
HIGHWAY STANDARD	701406	
HIGHWAY STANDARD	701411	
HIGHWAY STANDARD	701426	
HIGHWAY STANDARD	701446	
HIGHWAY STANDARD	702001	
PROJECT STANDARD	701403-174	

NOTES:
 1. ALL REQUIRED PAVEMENT MARKINGS MUST BE IN PLACE PRIOR TO SHIFTING TRAFFIC.

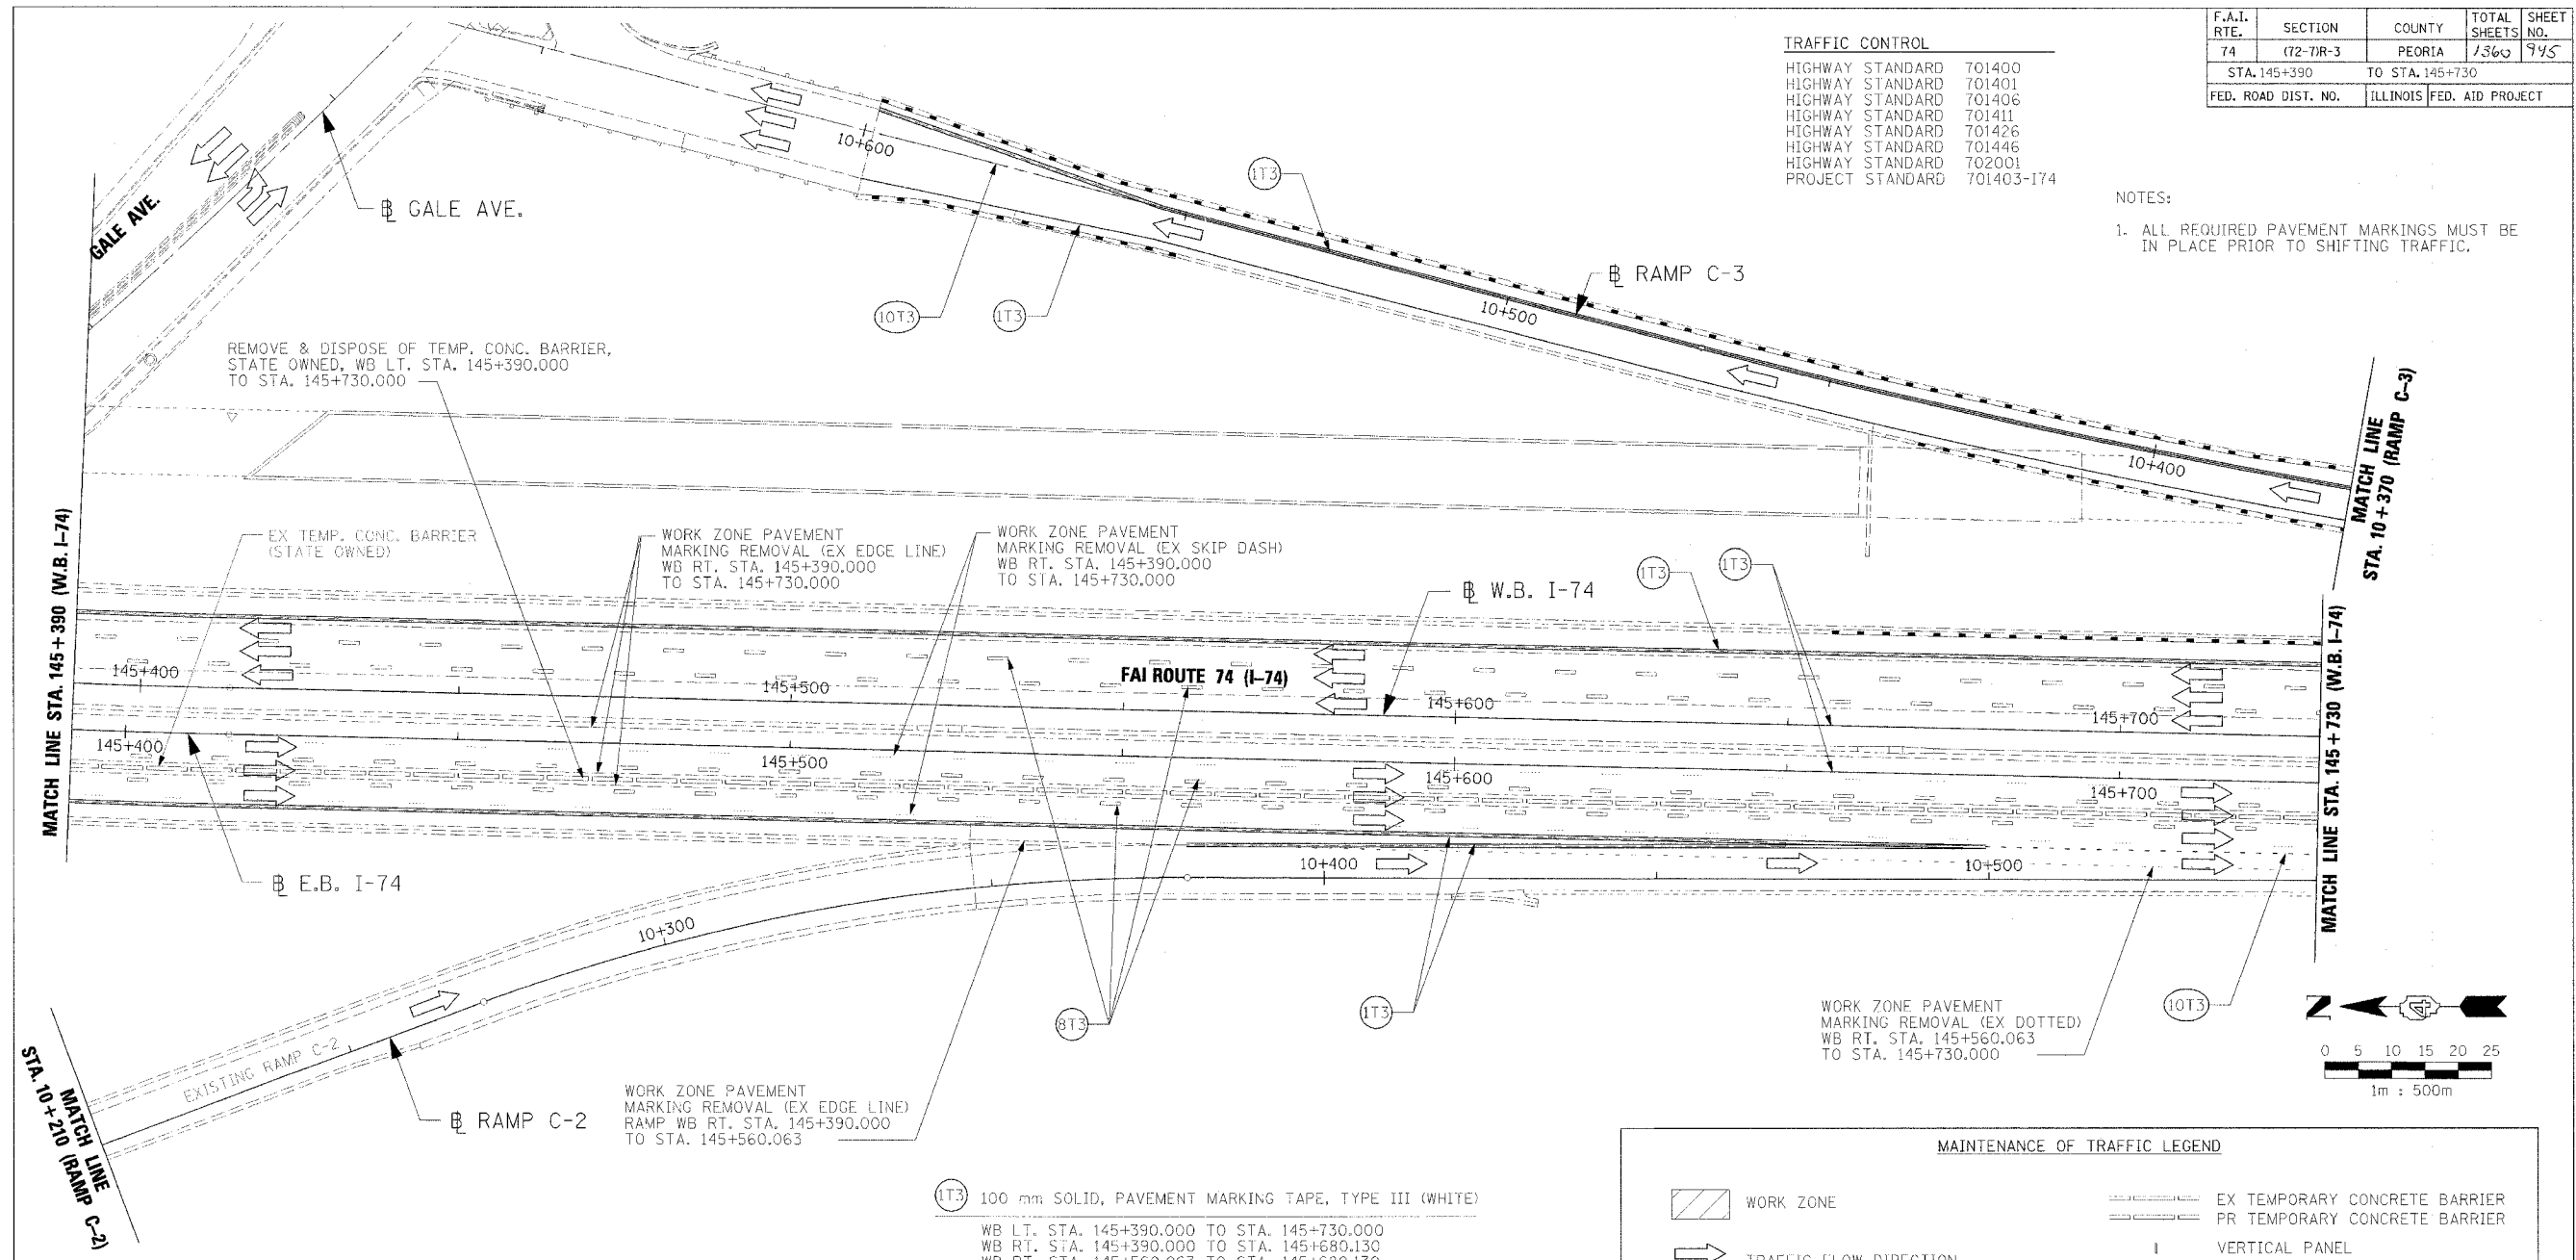

PAVEMENT MARKING LEGEND	
(1X)	100 (4) SOLID
(2X)	150 (6) SOLID
(3X)	200 (8) SOLID
(4X)	300 (12) SOLID
(5X)	600 (24) SOLID
(6X)	100 (4) DOUBLE SOLID
(7X)	100 (4) SKIP DASH
(8X)	150 (6) SKIP DASH
(9X)	200 (8) SKIP DASH
(10X)	200 (8) DOTTED
(11X)	LETTERS AND ARROWS

RAISED REFLECTIVE PAVEMENT MARKERS	
1	ONE-WAY CRYSTAL MARKER AT 24.38 m(80') CENTERS
2	ONE-WAY CRYSTAL MARKER AT 12.19 m(40') CENTERS
3	ONE-WAY CRYSTAL MARKER AT 6.10 m(20') CENTERS
4	ONE-WAY AMBER MARKER AT 12.19 m(40') CENTERS
5	TWO-WAY AMBER MARKER AT 12.19 m(40') CENTERS FOR SPEEDS LESS THAN 45 MPH
6	TWO-WAY AMBER MARKER AT 24.38 m(80') CENTERS FOR SPEEDS GREATER THAN 45 MPH
WHERE "X" DESIGNATES:	
E	EPOXY
P	PAINT
T	THERMOPLASTIC
U	POLYUREA
TP	TEMPORARY PAVEMENT MARKING
T3	PAVEMENT MARKING TAPE, TYPE III
W3	WET TEMPORARY PAVEMENT MARKING TAPE, TYPE III
All dimensions are in millimeters (inches) unless otherwise shown.	

- (1T3) 100 mm SOLID, PAVEMENT MARKING TAPE, TYPE III (WHITE)
 WB LT. STA. 145+390.000 TO STA. 145+730.000
 WB RT. STA. 145+390.000 TO STA. 145+680.130
 WB RT. STA. 145+560.063 TO STA. 145+680.130
 RAMP C-3 STA. 10+370.000 TO STA. 10+598.650
- (1T3) 100 mm SOLID, PAVEMENT MARKING TAPE, TYPE III (YELLOW)
 WB STA. 145+390.000 TO STA. 145+730.000
 WB RT. STA. 145+390.000 TO STA. 145+730.000
 RAMP C-3 LT. STA. 10+370.000 TO STA. 10+598.650
- (3T3) 150 mm SKIP DASH, PAVEMENT MARKING TAPE, TYPE III (WHITE)
 WB LT. STA. 145+390.000 TO STA. 145+730.000
 WB LT. STA. 145+390.000 TO STA. 145+730.000
 WB RT. STA. 145+390.000 TO STA. 145+730.000
 WB RT. STA. 145+390.000 TO STA. 145+730.000
- (10T3) 2000 mm DOTTED, PAVEMENT MARKING TAPE, TYPE III (WHITE)
 WB RT. STA. 145+680.130 TO STA. 145+730.000
 RAMP C-3 STA. 10+553.775 TO STA. 10+598.650

MAINTENANCE OF TRAFFIC LEGEND	
	WORK ZONE
	TRAFFIC FLOW DIRECTION
	LANE(S) CLOSED
	ARROW BOARD
	DRUM WITH STEADY BURNING MONODIRECTIONAL LIGHT
	TYPE III BARRICADE WITH FLASHING LIGHT
	TYPE III BARRICADE
	EX TEMPORARY CONCRETE BARRIER OR TEMPORARY CONCRETE BARRIER
	VERTICAL PANEL
	BARRICADE TYPE I OR TYPE II OR DRUM
	SIGN
	CONSTRUCTION SPEED LIMIT SIGN
	FLAGGER WITH TRAFFIC CONTROL SIGN
	BARRICADE OR DRUM WITH STEADY BURNING MONODIRECTIONAL LIGHT
	BARRICADE OR DRUM WITH FLASHING LIGHT

REVISIONS	
NAME	DATE

ILLINOIS DEPARTMENT OF TRANSPORTATION
 MAINTENANCE OF TRAFFIC
 STAGE 3-4
 WB STA. 145+390 - STA. 145+730
 DATE 11/23/04
 DRAWN BY RBY
 CHECKED BY LSA

