



F.A.I. RTE.	SECTION	COUNTY	TOTAL SHEETS	SHEET NO.
74	(72-7)R-3	PEORIA	1360	778
STA. 144+718		TO STA. 145+050		
FED. ROAD DIST. NO.		ILLINOIS FED. AID PROJECT		

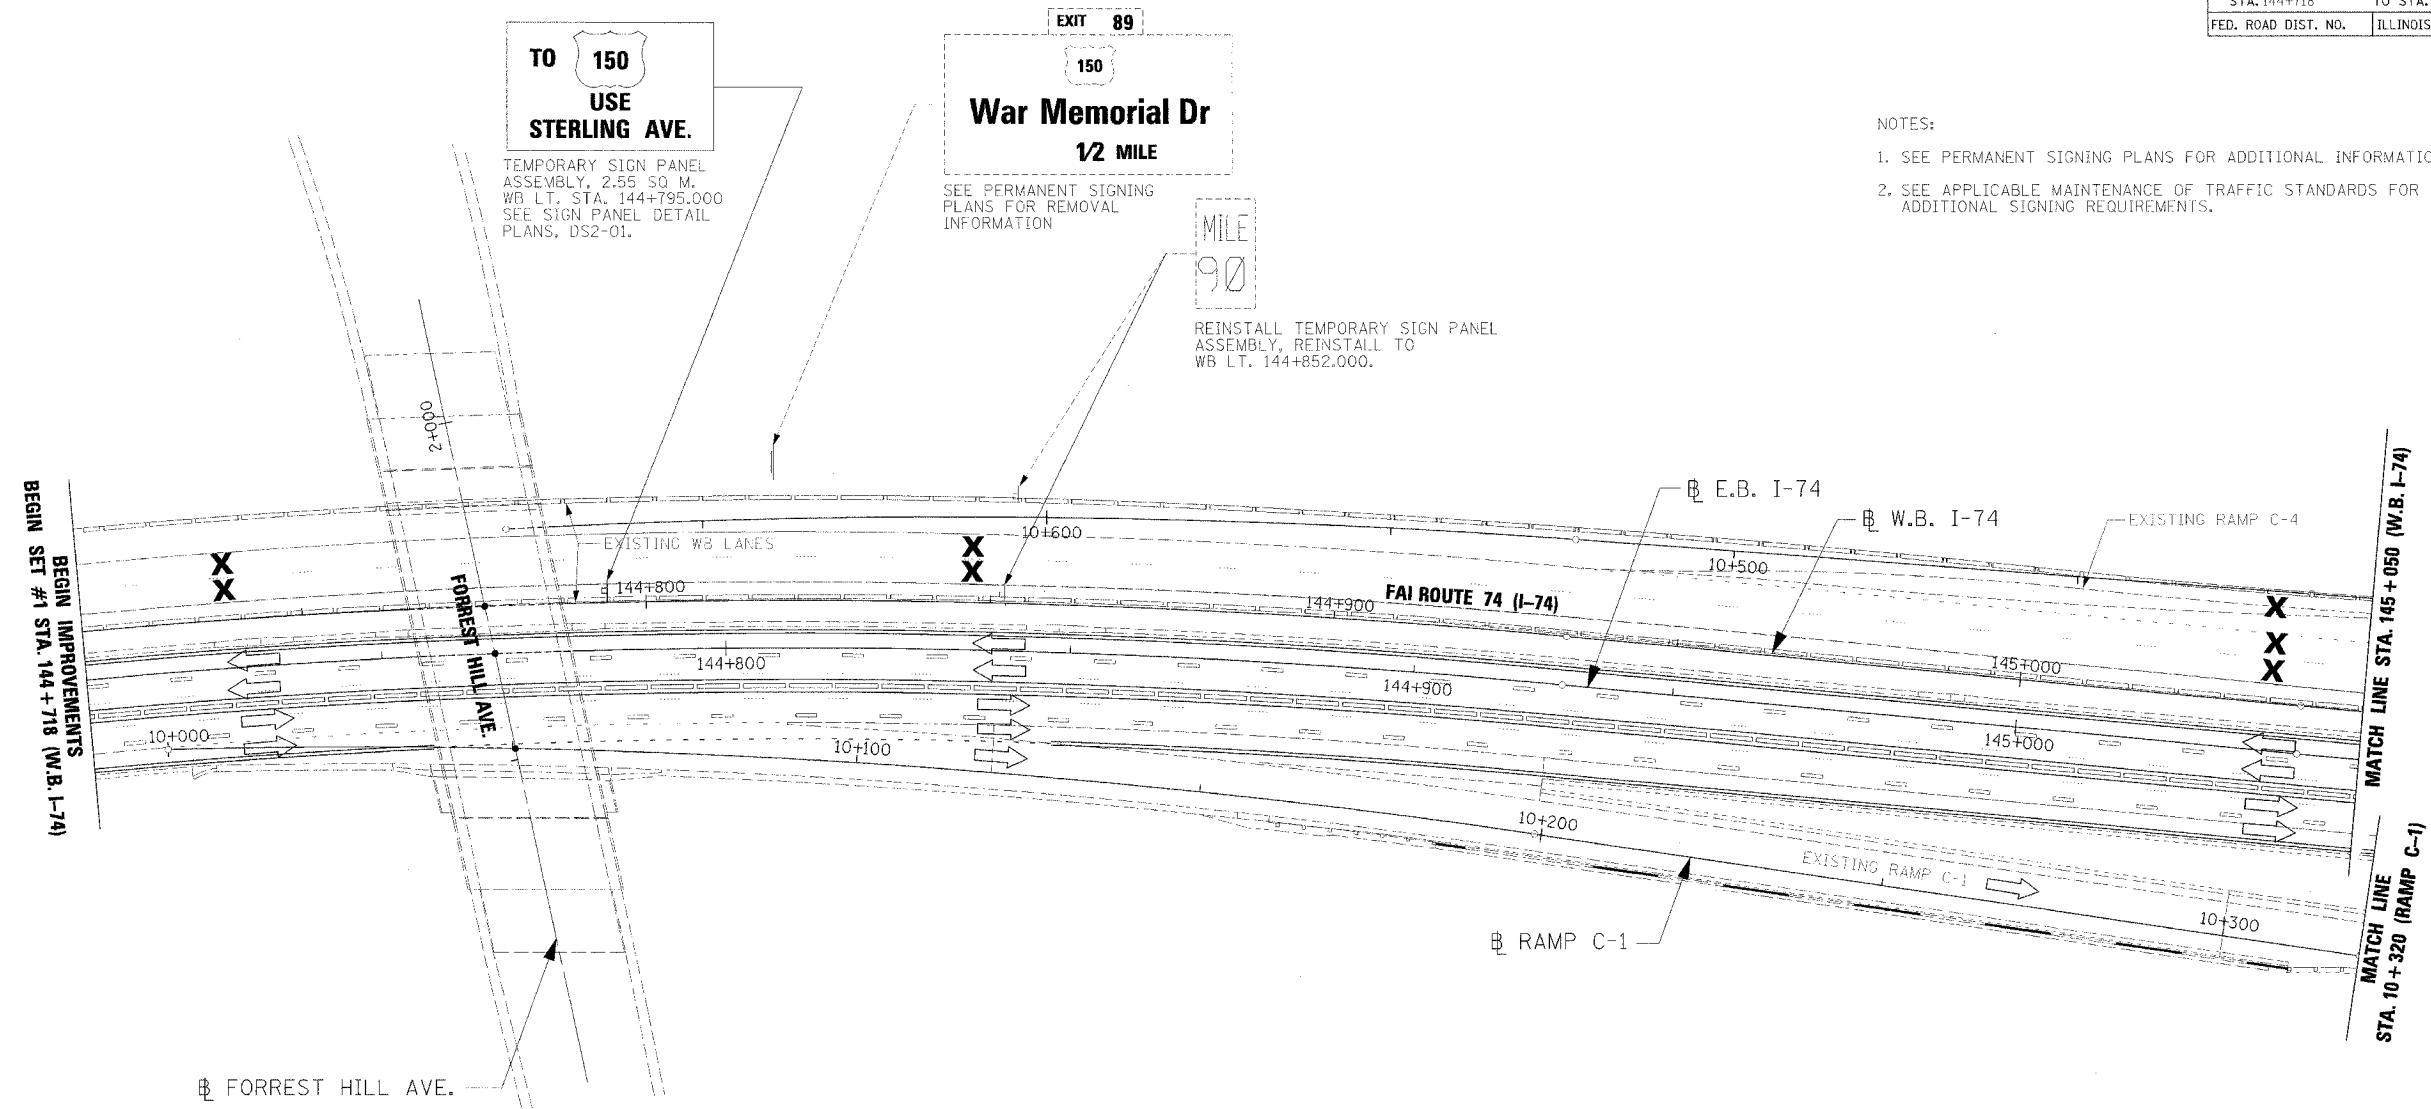

NOTES:

1. SEE PERMANENT SIGNING PLANS FOR ADDITIONAL INFORMATION.
2. SEE APPLICABLE MAINTENANCE OF TRAFFIC STANDARDS FOR ADDITIONAL SIGNING REQUIREMENTS.

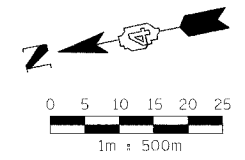

REVISIONS	
NAME	DATE

ILLINOIS DEPARTMENT OF TRANSPORTATION
 TEMPORARY INFORMATION SIGNING
 STAGE 3-1
 WB STA. 144+718 - STA. 145+050
 DATE 11/23/04
 DRAWN BY RDY
 CHECKED BY LSA



BEGIN IMPROVEMENTS
 BEGIN SET #1 STA. 144 + 718 (W.B. I-74)

MATCH LINE STA. 145 + 050 (W.B. I-74)
 MATCH LINE STA. 10 + 320 (RAMP C-1)