


F.A.I. RTE.	SECTION	COUNTY	TOTAL SHEETS	SHEET NO.
74	(72-7)R-3	PEORIA	1360	957
STA. 146+070		TO STA. 146+410		
FED. ROAD DIST. NO.	ILLINOIS		FED. AID PROJECT	

NOTES:

- SEE PERMANENT SIGNING PLANS FOR ADDITIONAL INFORMATION.
- SEE APPLICABLE MAINTENANCE OF TRAFFIC STANDARDS FOR ADDITIONAL SIGNING REQUIREMENTS.

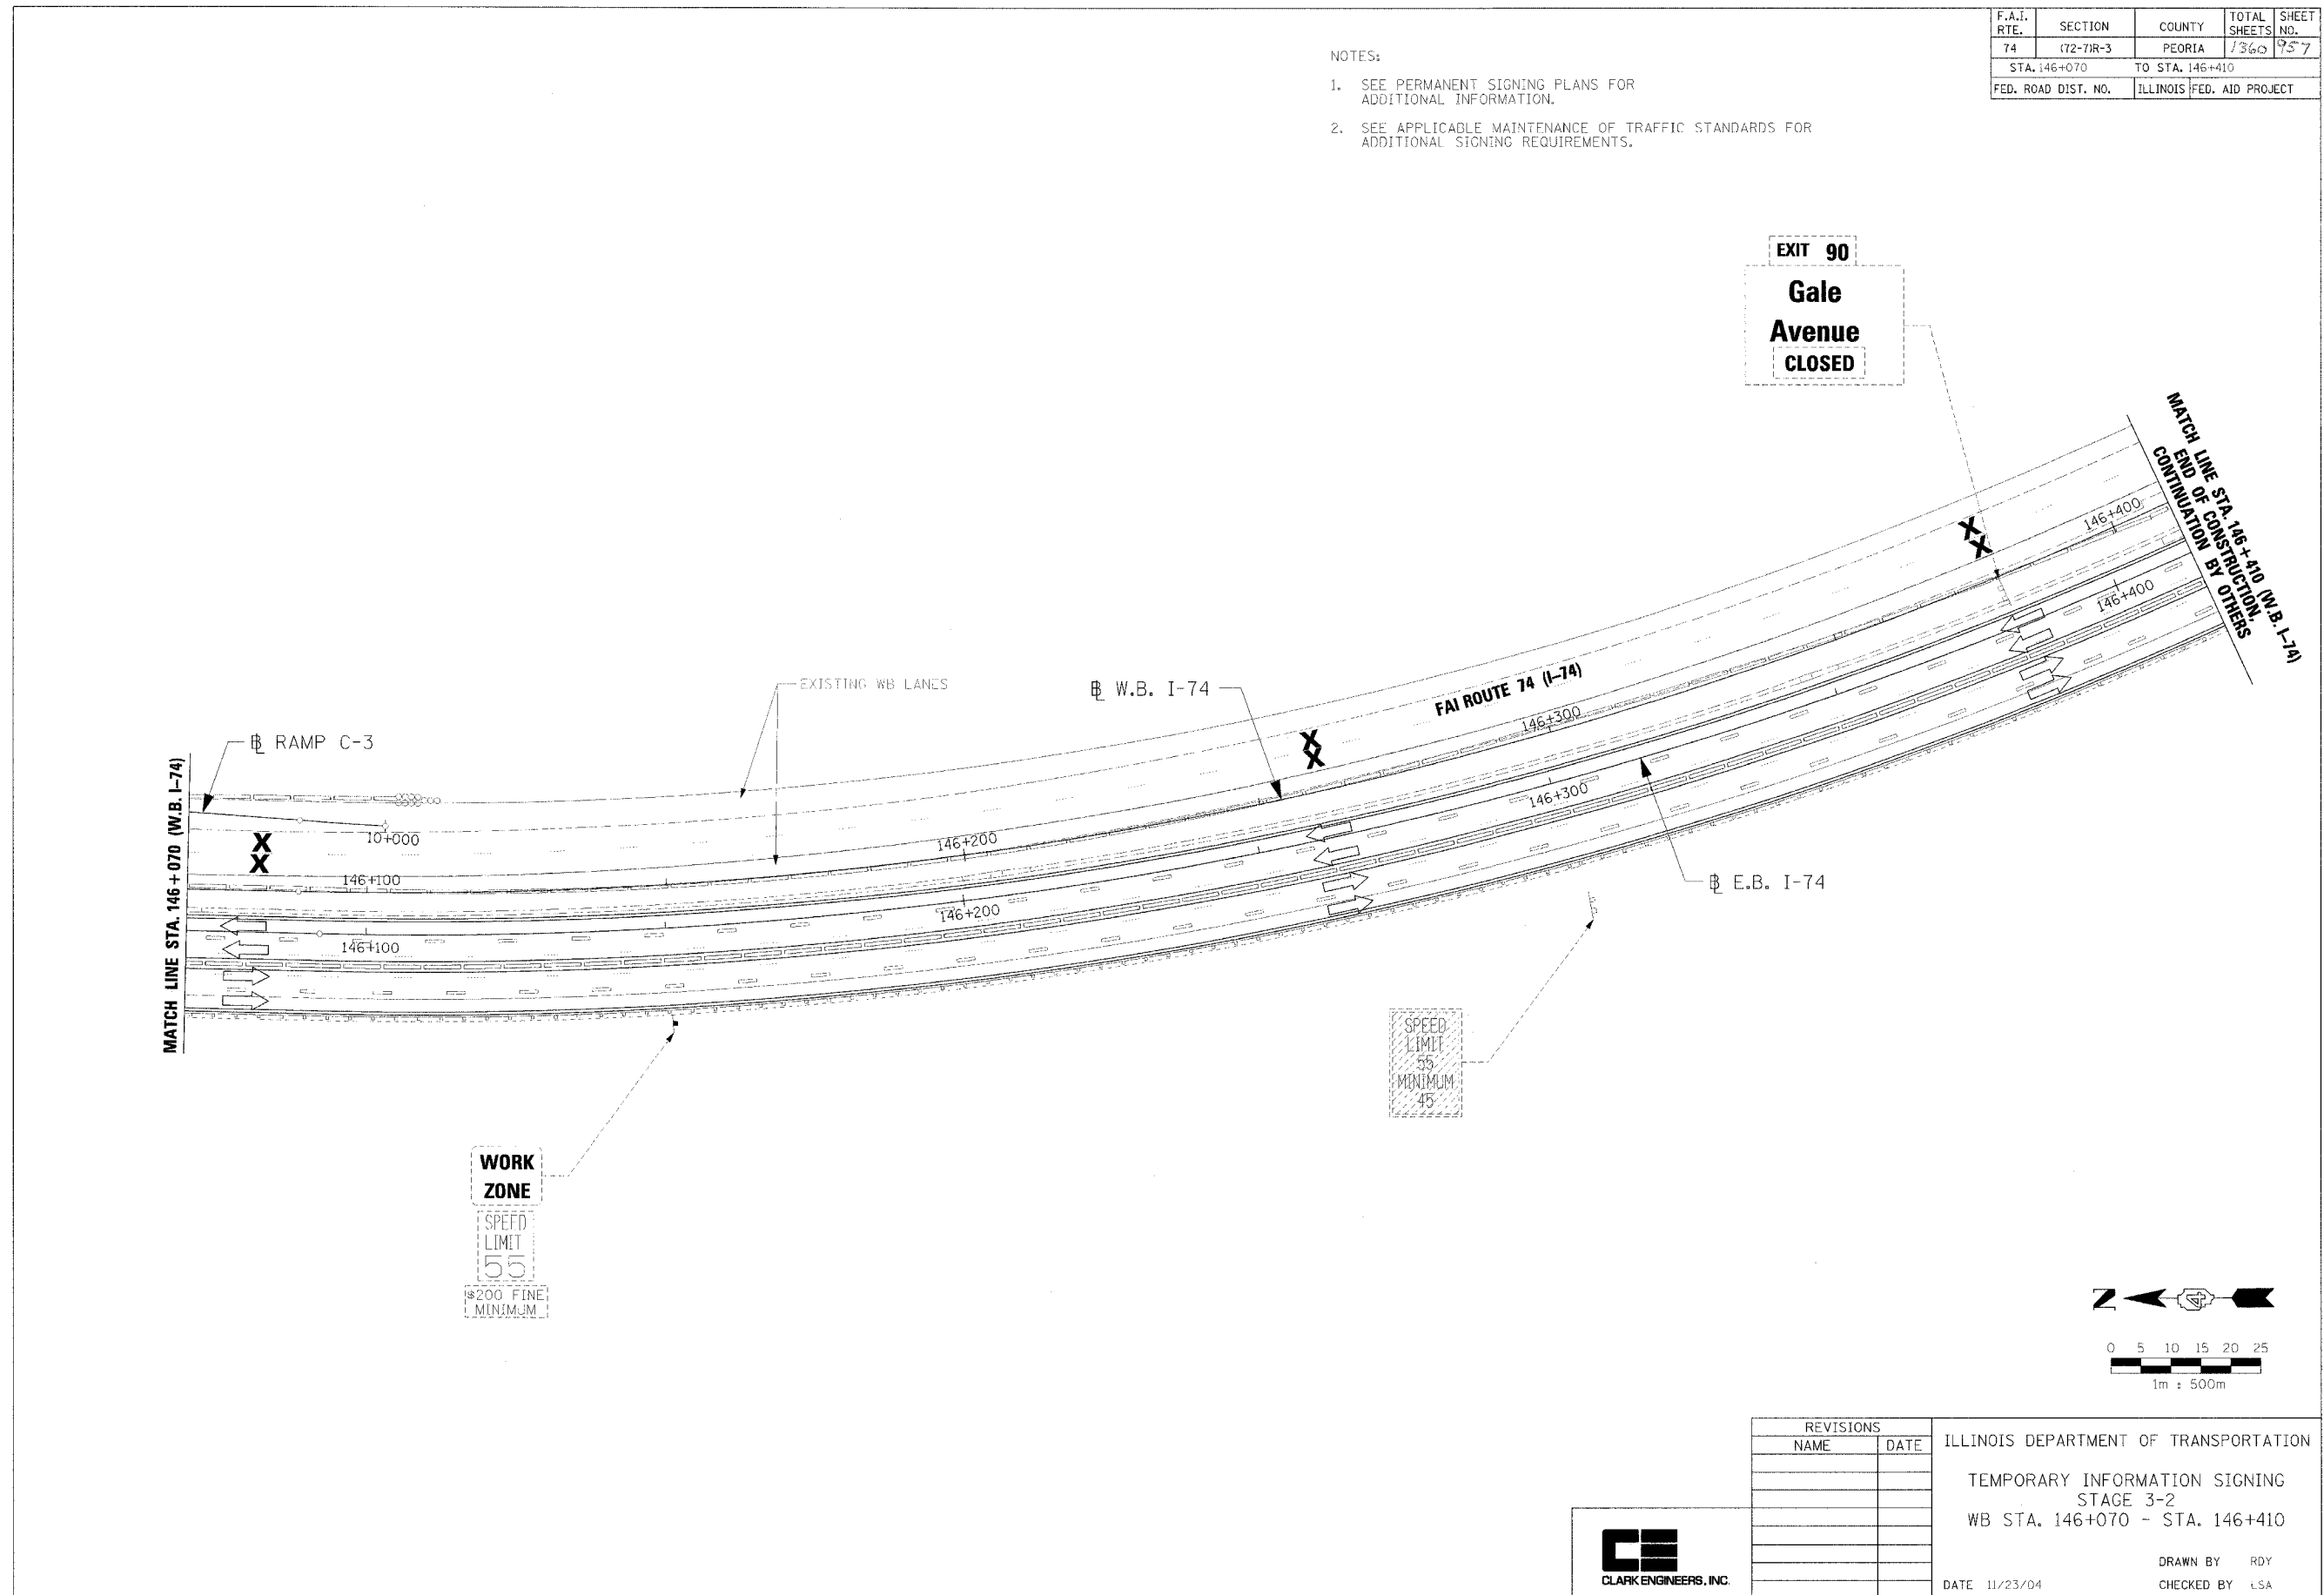

REVISIONS		ILLINOIS DEPARTMENT OF TRANSPORTATION
NAME	DATE	
		TEMPORARY INFORMATION SIGNING STAGE 3-2 WB STA. 146+070 - STA. 146+410 DRAWN BY RDY CHECKED BY LSA DATE 11/23/04



I:\Projects\112206-0432.dwg 12/24/04 05:33:20 AM