


- NOTES:
1. SEE PERMANENT SIGNING PLANS FOR ADDITIONAL INFORMATION.
 2. SEE APPLICABLE MAINTENANCE OF TRAFFIC STANDARDS FOR ADDITIONAL SIGNING REQUIREMENTS.

F.A.I. RTE.	SECTION	COUNTY	TOTAL SHEETS	SHEET NO.
74	(72-71R-3	PEORIA	1360	759
STA. 145+050		TO STA. 145+390		
FED. ROAD DIST. NO.	ILLINOIS	FED. AID PROJECT		

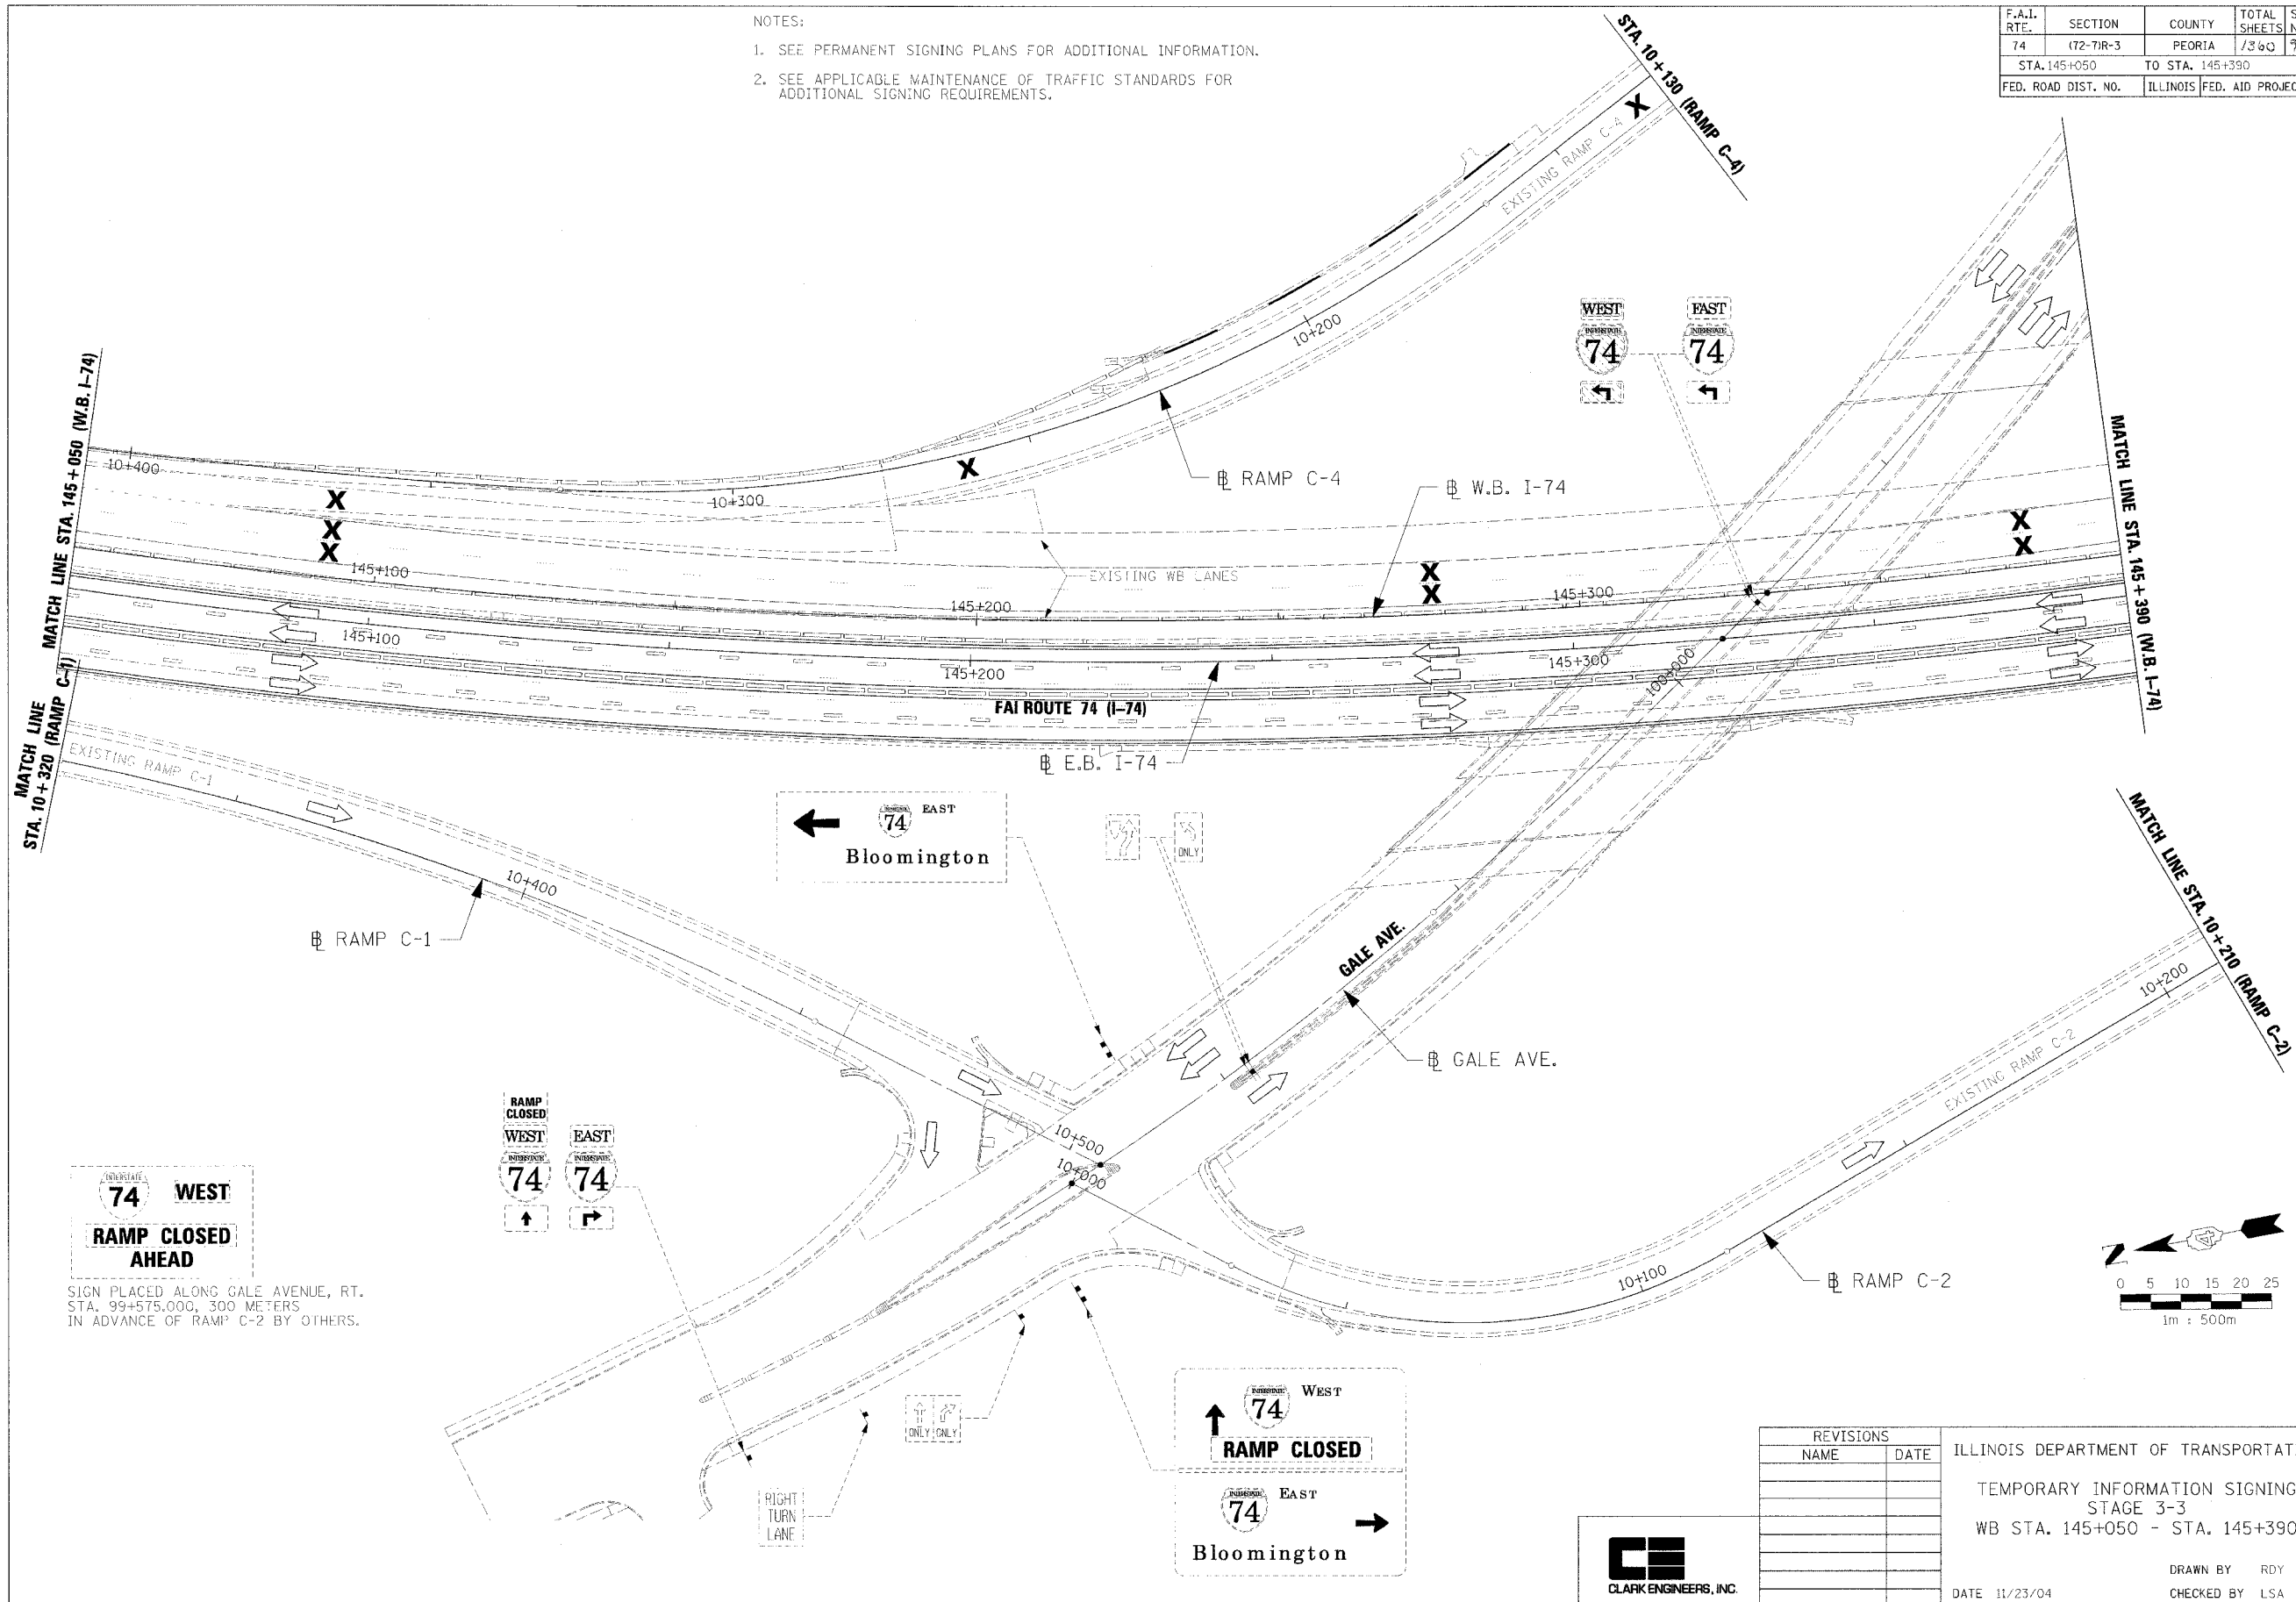


74 WEST
RAMP CLOSED AHEAD

SIGN PLACED ALONG GALE AVENUE, RT. STA. 99+575.000, 300 METERS IN ADVANCE OF RAMP C-2 BY OTHERS.

RAMP CLOSED
WEST
74
EAST
74

74 EAST
Bloomington

74 WEST
RAMP CLOSED
74 EAST
Bloomington

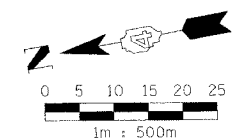

REVISIONS		ILLINOIS DEPARTMENT OF TRANSPORTATION TEMPORARY INFORMATION SIGNING STAGE 3-3 WB STA. 145+050 - STA. 145+390
NAME	DATE	
		DRAWN BY RDY CHECKED BY LSA DATE 11/23/04



12/14/04 09:35:25 AM