


F.A.I. RTE.	SECTION	COUNTY	TOTAL SHEETS	SHEET NO.
74	*	PEORIA	1360	993
STA.	TO STA.			
FED. ROAD DIST. NO.	ILLINOIS	FED. AID PROJECT		

• (72-7)R-3

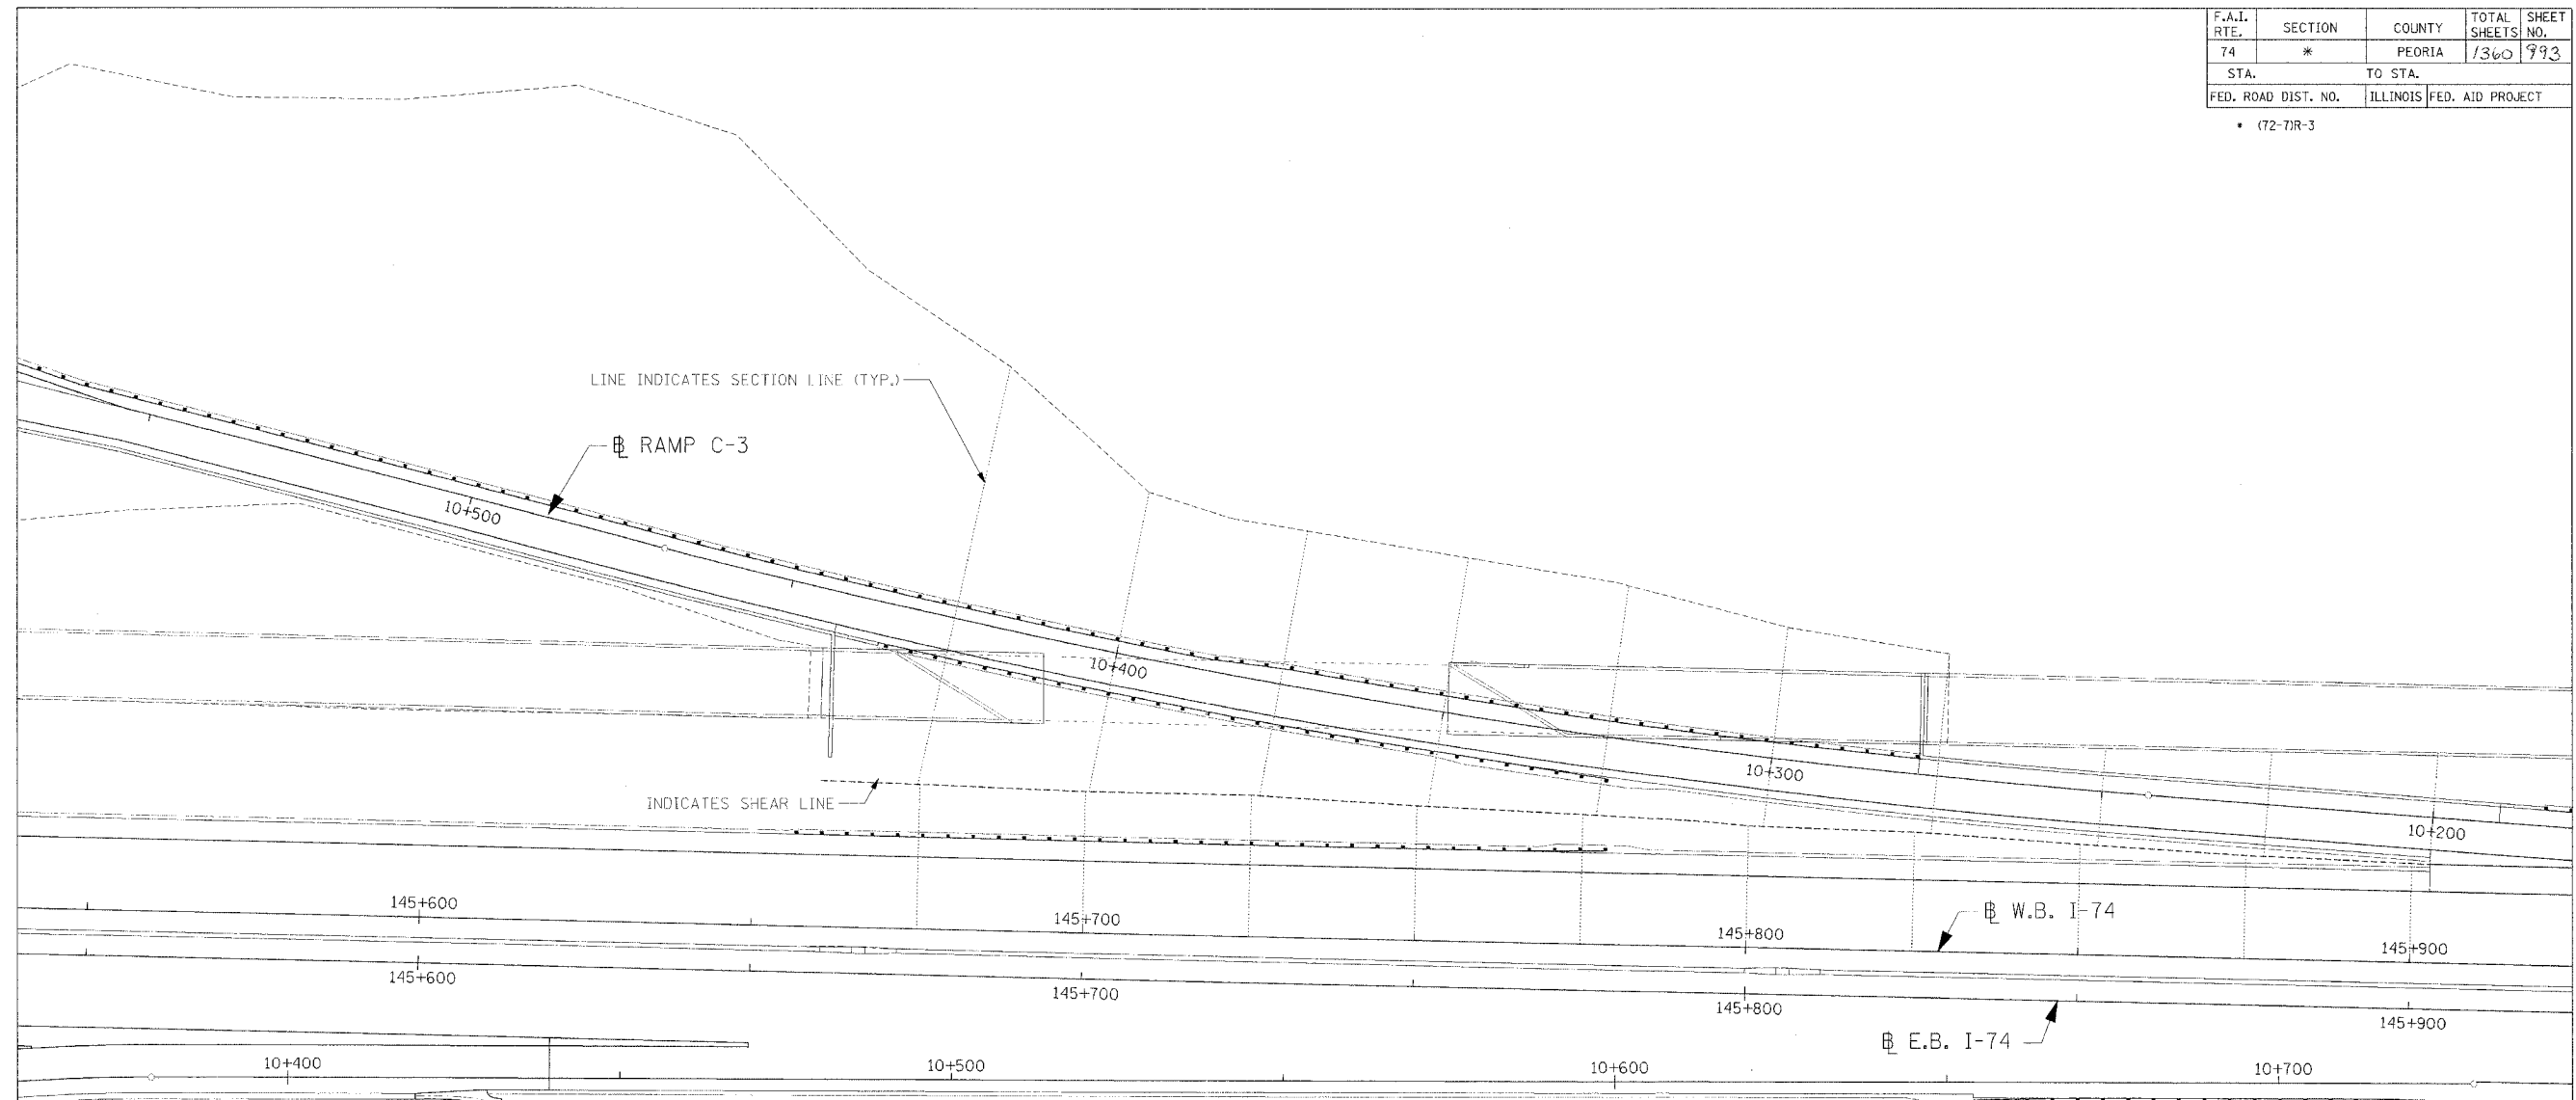

0 5 10 15 20 25
1m : 500m



REVISIONS	
NAME	DATE

ILLINOIS DEPARTMENT OF TRANSPORTATION
INTERCHANGE MATCHLINE PLAN
FAI ROUTE 74 (I-74)
WESTBOUND MAINLINE
AND RAMP C-3

DATE 11/23/04
DRAWN BY MGM
CHECKED BY RDY

11/23/04 10:54:33 AM