


F.A.I. RTE.	SECTION	COUNTY	TOTAL SHEETS	SHEET NO.
74	(72-7)R-3	PEORIA	1360	996
STA. 144+718	TO STA. 145+050			
FED. ROAD DIST. NO.	ILLINOIS	FED. AID PROJECT		

- (1U) 100 mm (4) SOLID, POLYUREA (WHITE)
EB RT. STA. 144+920.218 TO 145+050.000
WB LT. STA. 144+718.000 TO 144+780.045
RAMP C-1 LT. STA. 10+000.000 TO 10+199.033
RAMP C-4 LT. STA. 10+407.102 TO 10+678.609
- (3U) 200 mm (8) SOLID, POLYUREA (WHITE)
EB RT. STA. 144+803.266 TO 144+920.218
WB LT. STA. 145+008.631 TO 145+049.950
RAMP C-1 LT. STA. 10+084.144 TO 10+199.033
RAMP C-4 LT. STA. 10+448.408 TO 10+407.199
- (4U) 300 mm (12) SOLID, POLYUREA (WHITE)
RAMP C-1 LT. STA. 10+084.144 TO 10+199.033
- (8U) 150 mm (6) SKIP DASH, POLYUREA (WHITE)
EB RT. STA. 144+707.008 TO 145+050.000
WB LT. STA. 144+718.000 TO 145+049.950
- (10U) 200 mm (8) DOTTED, POLYUREA (WHITE)
RAMP C-1 LT. STA. 10+000.000 TO 10+084.144
RAMP C-4 LT. STA. 10+678.609 TO 10+448.408

- 1 ONE-WAY CRYSTAL MARKER AT 24.38 m (80') CENTERS
EB RT. STA. 144+707.008 TO 145+050.000
WB LT. STA. 144+718.000 TO 145+049.950
- 2 ONE-WAY CRYSTAL MARKER AT 12.2 m (40') CENTERS
RAMP C-1 RT. STA. 10+084.144 TO 10+199.033
EB RT. STA. 144+803.266 TO 144+920.218
- 3 ONE-WAY CRYSTAL MARKER AT 6.10 m (20') CENTERS
RAMP C-1 RT. STA. 10+000.050 TO 10+199.033

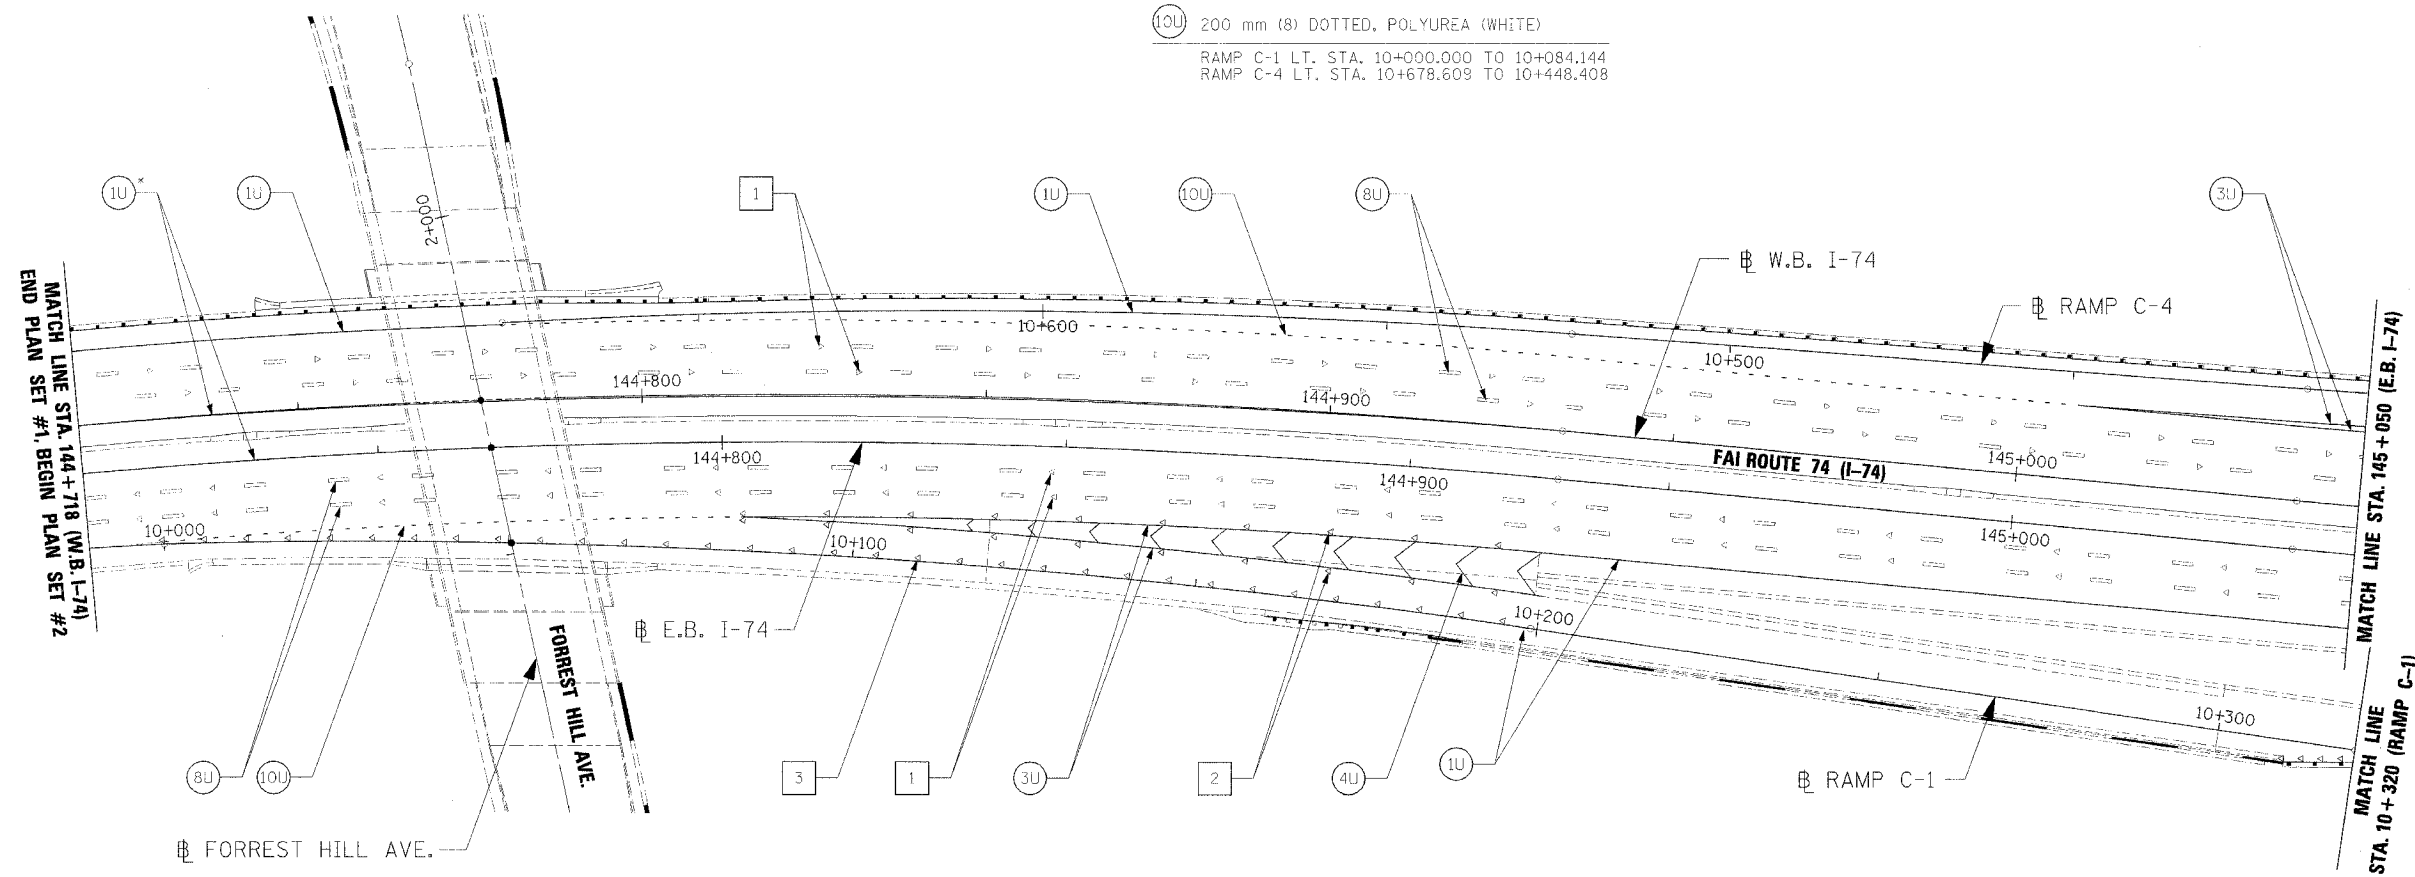

PAVEMENT MARKING LEGEND

- (1X) 100 (4) SOLID
- (2X) 150 (6) SOLID
- (3X) 200 (8) SOLID
- (4X) 300 (12) SOLID
- (5X) 600 (24) SOLID
- (6X) 100 (4) DOUBLE SOLID
- (7X) 100 (4) SKIP DASH
- (8X) 150 (6) SKIP DASH
- (9X) 200 (8) SKIP DASH
- (10X) 200 (8) DOTTED
- (11X) LETTERS AND ARROWS

RAISED REFLECTIVE PAVEMENT MARKERS

- 1 < ONE-WAY CRYSTAL MARKER AT 24.38 m(80') CENTERS
- 2 < ONE-WAY CRYSTAL MARKER AT 12.19 m(40') CENTERS
- 3 < ONE-WAY CRYSTAL MARKER AT 6.10 m(20') CENTERS
- 4 < ONE-WAY AMBER MARKER AT 12.19 m(40') CENTERS
- 5 < TWO-WAY AMBER MARKER AT 12.19 m(40') CENTERS FOR SPEEDS LESS THAN 45 MPH
- 6 < TWO-WAY AMBER MARKER AT 24.38 m(80') CENTERS FOR SPEEDS GREATER THAN 45 MPH

WHERE "X" DESIGNATES:
 E = EPOXY
 P = PAINT
 T = THERMOPLASTIC
 U = POLYUREA
 TP = TEMPORARY PAVEMENT MARKING
 T3 = PAVEMENT MARKING TAPE, TYPE III
 W3 = WET TEMPORARY PAVEMENT MARKING TAPE, TYPE III
 All dimensions are in millimeters (inches) unless otherwise shown.



REVISIONS	
NAME	DATE

ILLINOIS DEPARTMENT OF TRANSPORTATION
 PROPOSED PAVEMENT MARKING PLAN
 FAI ROUTE 74 (I-74)
 STA. 144+718 - STA. 145+050
 DATE 11/23/04
 DRAWN BY MCM
 CHECKED BY RDY

