
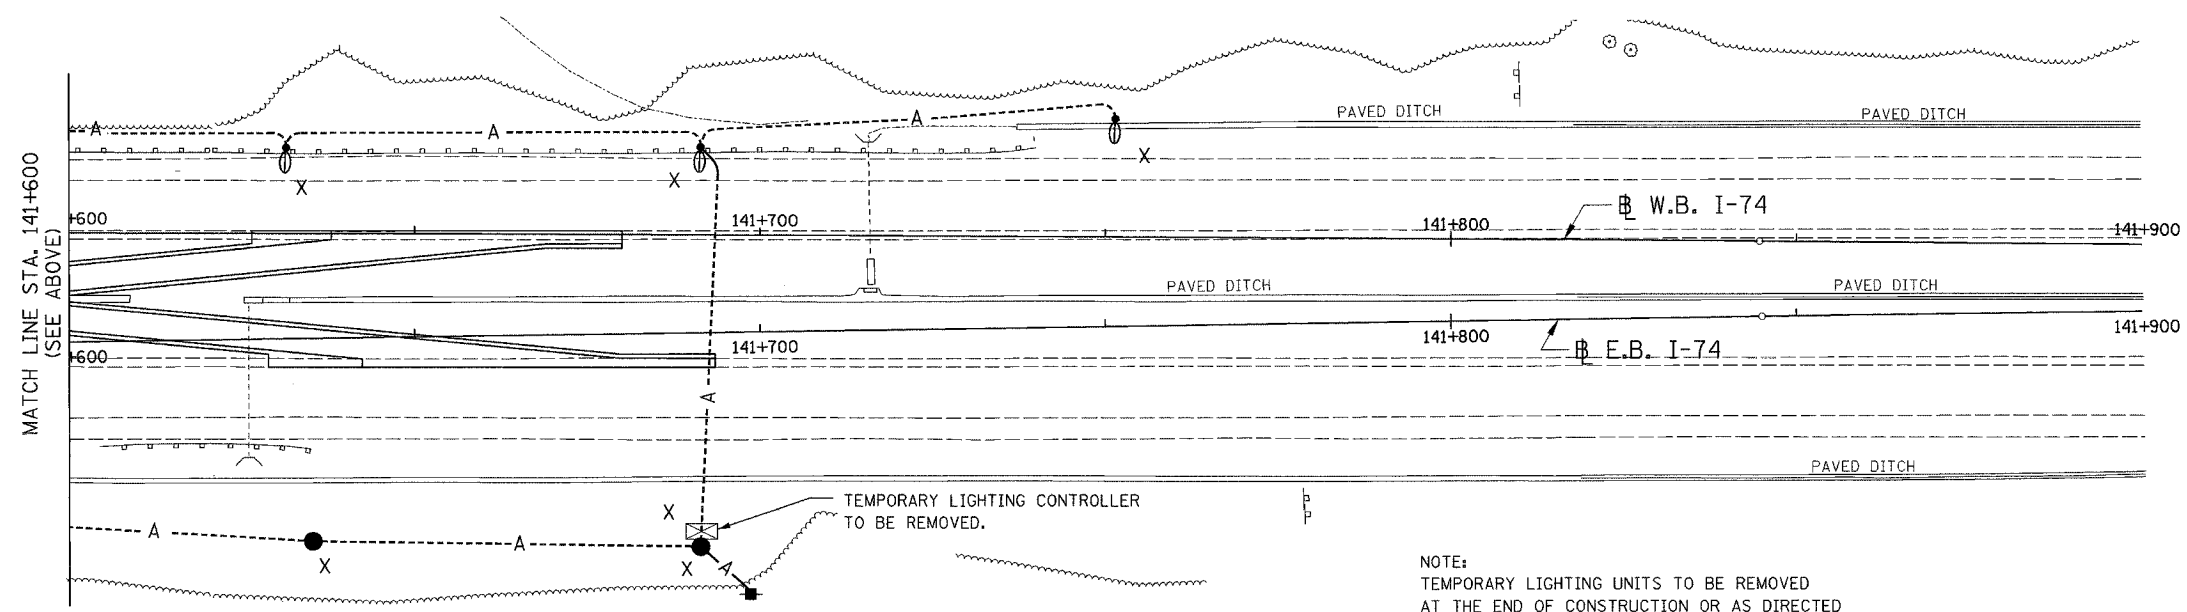


F.A.I. RTE.	SECTION	COUNTY	TOTAL SHEETS	SHEET NO.
74	(72-71R-3)	PEORIA	136	128
STA.		TO STA.		
FED. ROAD DIST. NO.		ILLINOIS	FED. AID PROJECT	



CONTRACT NO. 68200

STREET LIGHTING - BILL OF MATERIALS - THIS SHEET

PAY ITEM	UNIT	QTY.
REMOVAL OF TEMPORARY LIGHTING UNITS	EACH	11
REMOVAL OF LIGHTING CONTROLLER	EACH	1

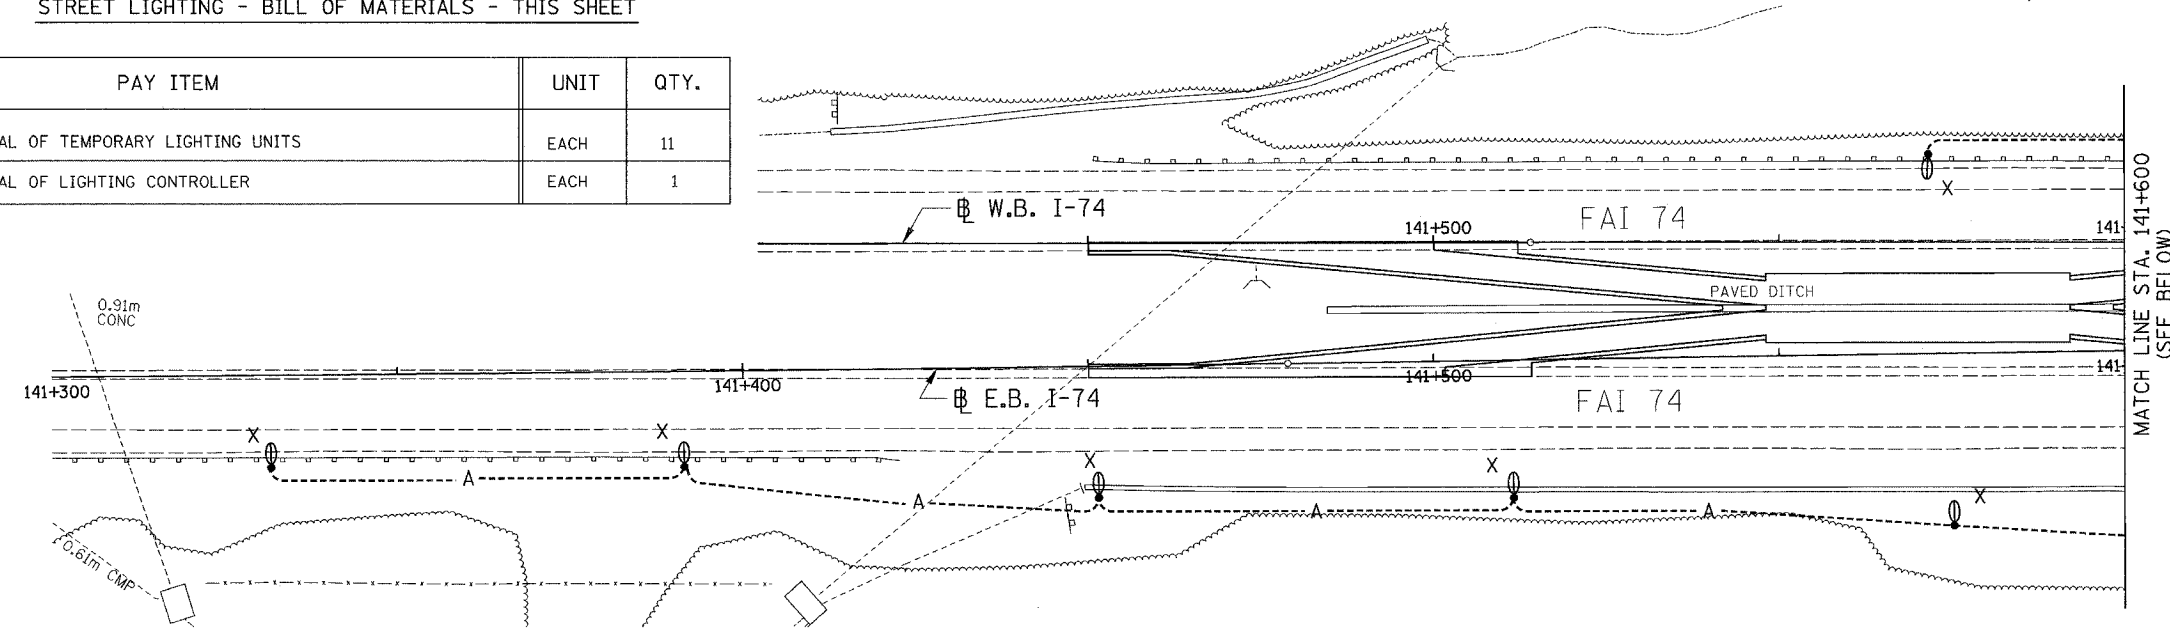

NOTE:
TEMPORARY LIGHTING UNITS TO BE REMOVED
AT THE END OF CONSTRUCTION OR AS DIRECTED
BY THE ENGINEER.

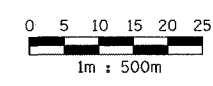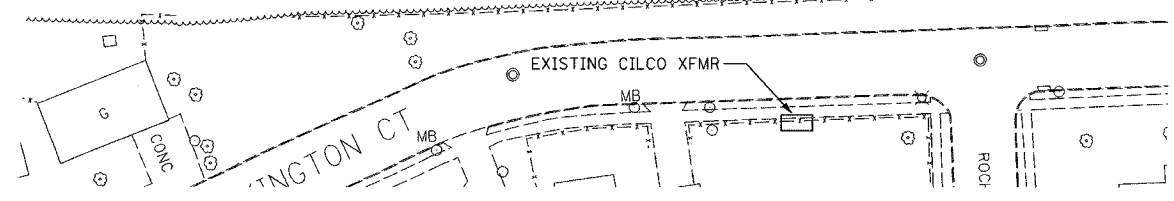

ab **alfred benesch & company**
CONSULTING ENGINEERS
205 NORTH MICHIGAN AVENUE, CHICAGO, ILLINOIS 60601

REVISIONS	
NAME	DATE

ILLINOIS DEPARTMENT OF TRANSPORTATION
REMOVAL PLAN
I-74
STA. 141+300 TO STA. 141+900
DRAWN BY DJK
CHECKED BY MKR
DATE: 11/12/04

m:\proj\35273\lighting\74\contract\01\1005-74r.dgn

4:4:58 PM

11/12/2004