

F.A.I. RTE.	SECTION	COUNTY	TOTAL SHEETS	SHEET NO.
74	(72-71R-3)	PEORIA	1360	1317
STA.		TO STA.		
FED. ROAD DIST. NO.		ILLINOIS	FED. AID PROJECT	


CONTRACT NO. 68200



m:\proj\3573\lighting\74\contract\10\11004-74r-dr.dgn

4:44:41 PM

11/12/2004

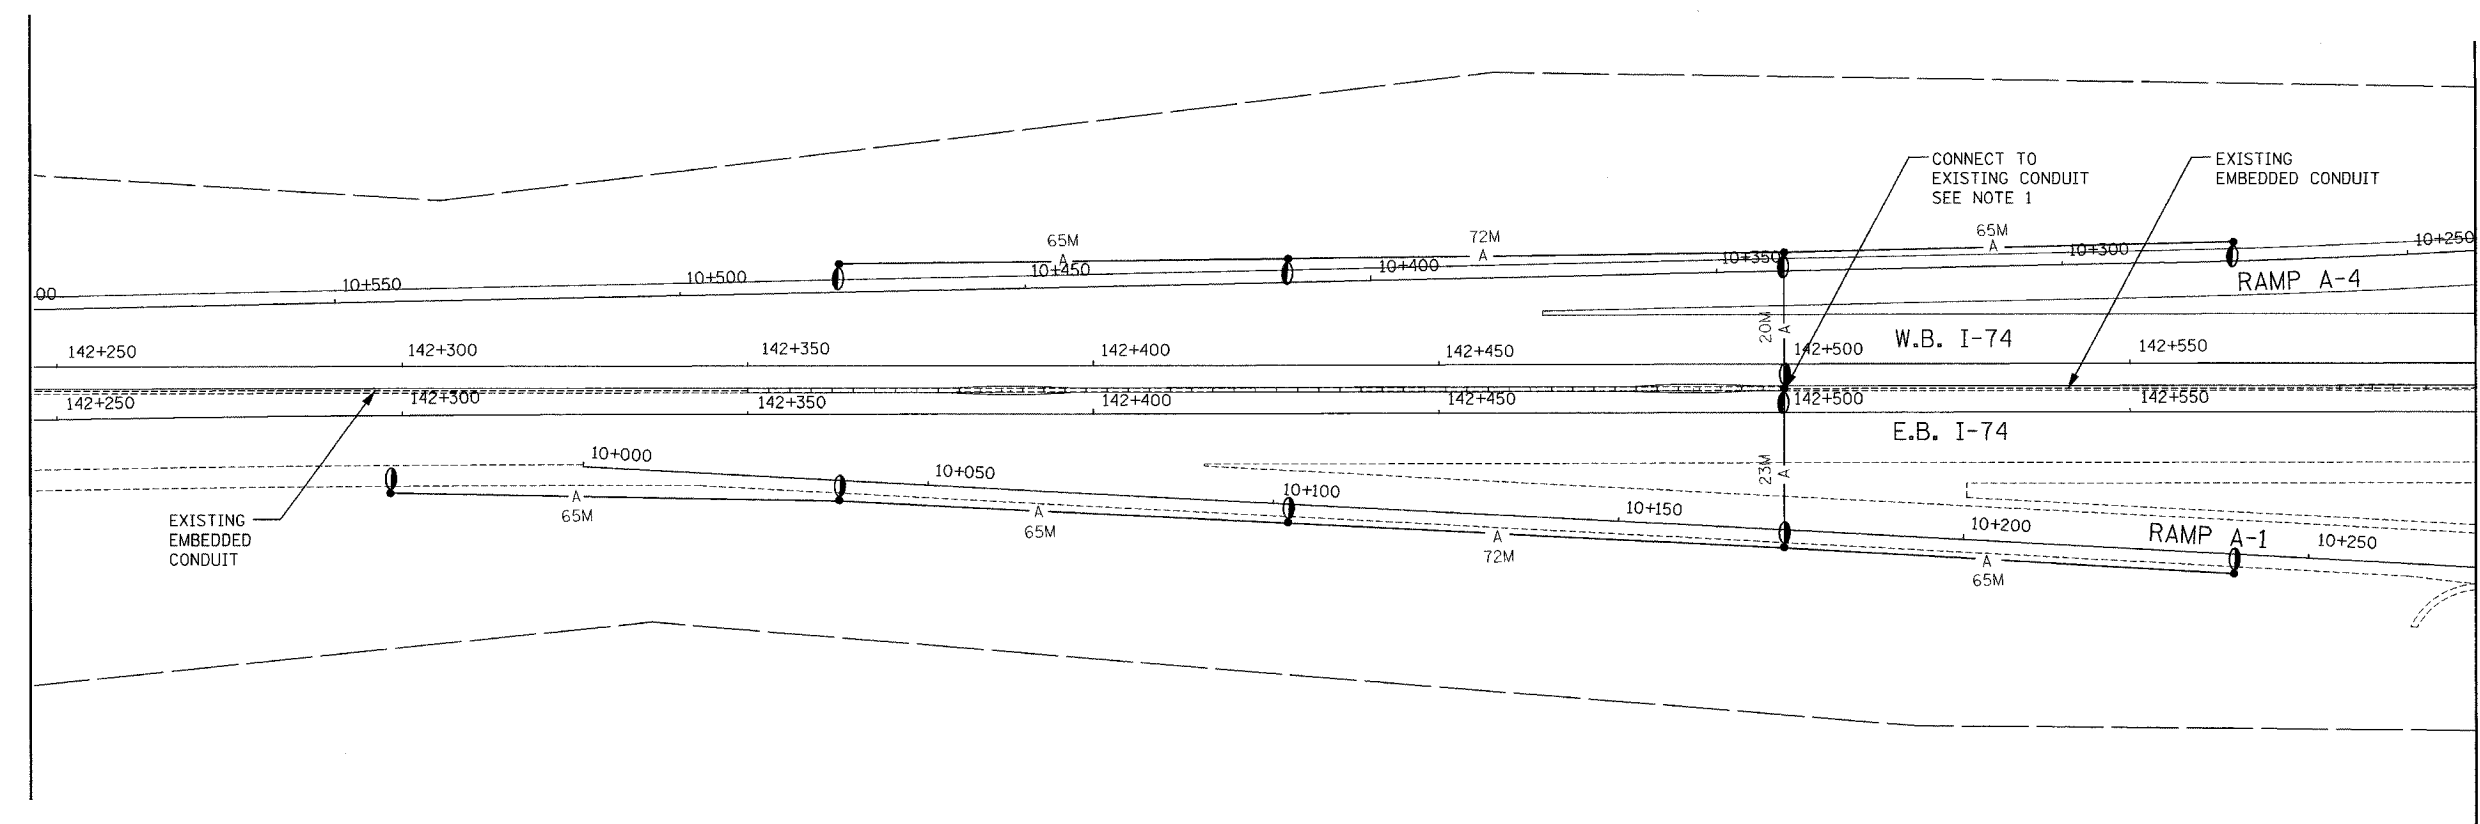


**STREET LIGHTING - BILL OF MATERIAL THIS SHEET**

PAY ITEM	UNIT	QUANTITY
LUMINAIRE, SODIUM VAPOR, MULTI-MOUNT, 400 WATT	EACH	11
REMOVAL OF TEMPORARY LIGHTING UNITS	EACH	10
TEMPORARY WOOD POLE, 15.24M, CLASS 4	EACH	10
AERIAL CABLE, 3-1/C NO. 6 WITH MESSENGER WIRE	METER	512.0

- NOTE:
- CONNECT LATERAL CONDUIT ON WOOD POLE TO CONDUIT STUB AT END OF MEDIAN WALL. FOR DETAIL, SEE SHEET 47.
  - TEMPORARY LIGHTING UNITS TO BE REMOVED AT THE END OF CONSTRUCTION OR AS DIRECTED BY THE ENGINEER.

LIGHTING SHEET 35 OF 64

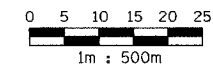

**ab** **alfred benesch & company**  
CONSULTING ENGINEERS  
205 NORTH MICHIGAN AVENUE, CHICAGO, ILLINOIS 60601

REVISIONS	
NAME	DATE

ILLINOIS DEPARTMENT OF TRANSPORTATION  
**REMOVAL PLAN**  
I-74  
STA. 142+250 TO STA. 142+600  
DRAWN BY DJK  
CHECKED BY MKR  
DATE: 11/12/04