


F.A.I. RTE.	SECTION	COUNTY	TOTAL SHEETS	SHEET NO.
74	(72-71R-3	PEORIA	1360	1280
STA.	TO STA.			
FED. ROAD DIST. NO.	ILLINOIS FED. AID PROJECT			

CONTRACT NO. 68200

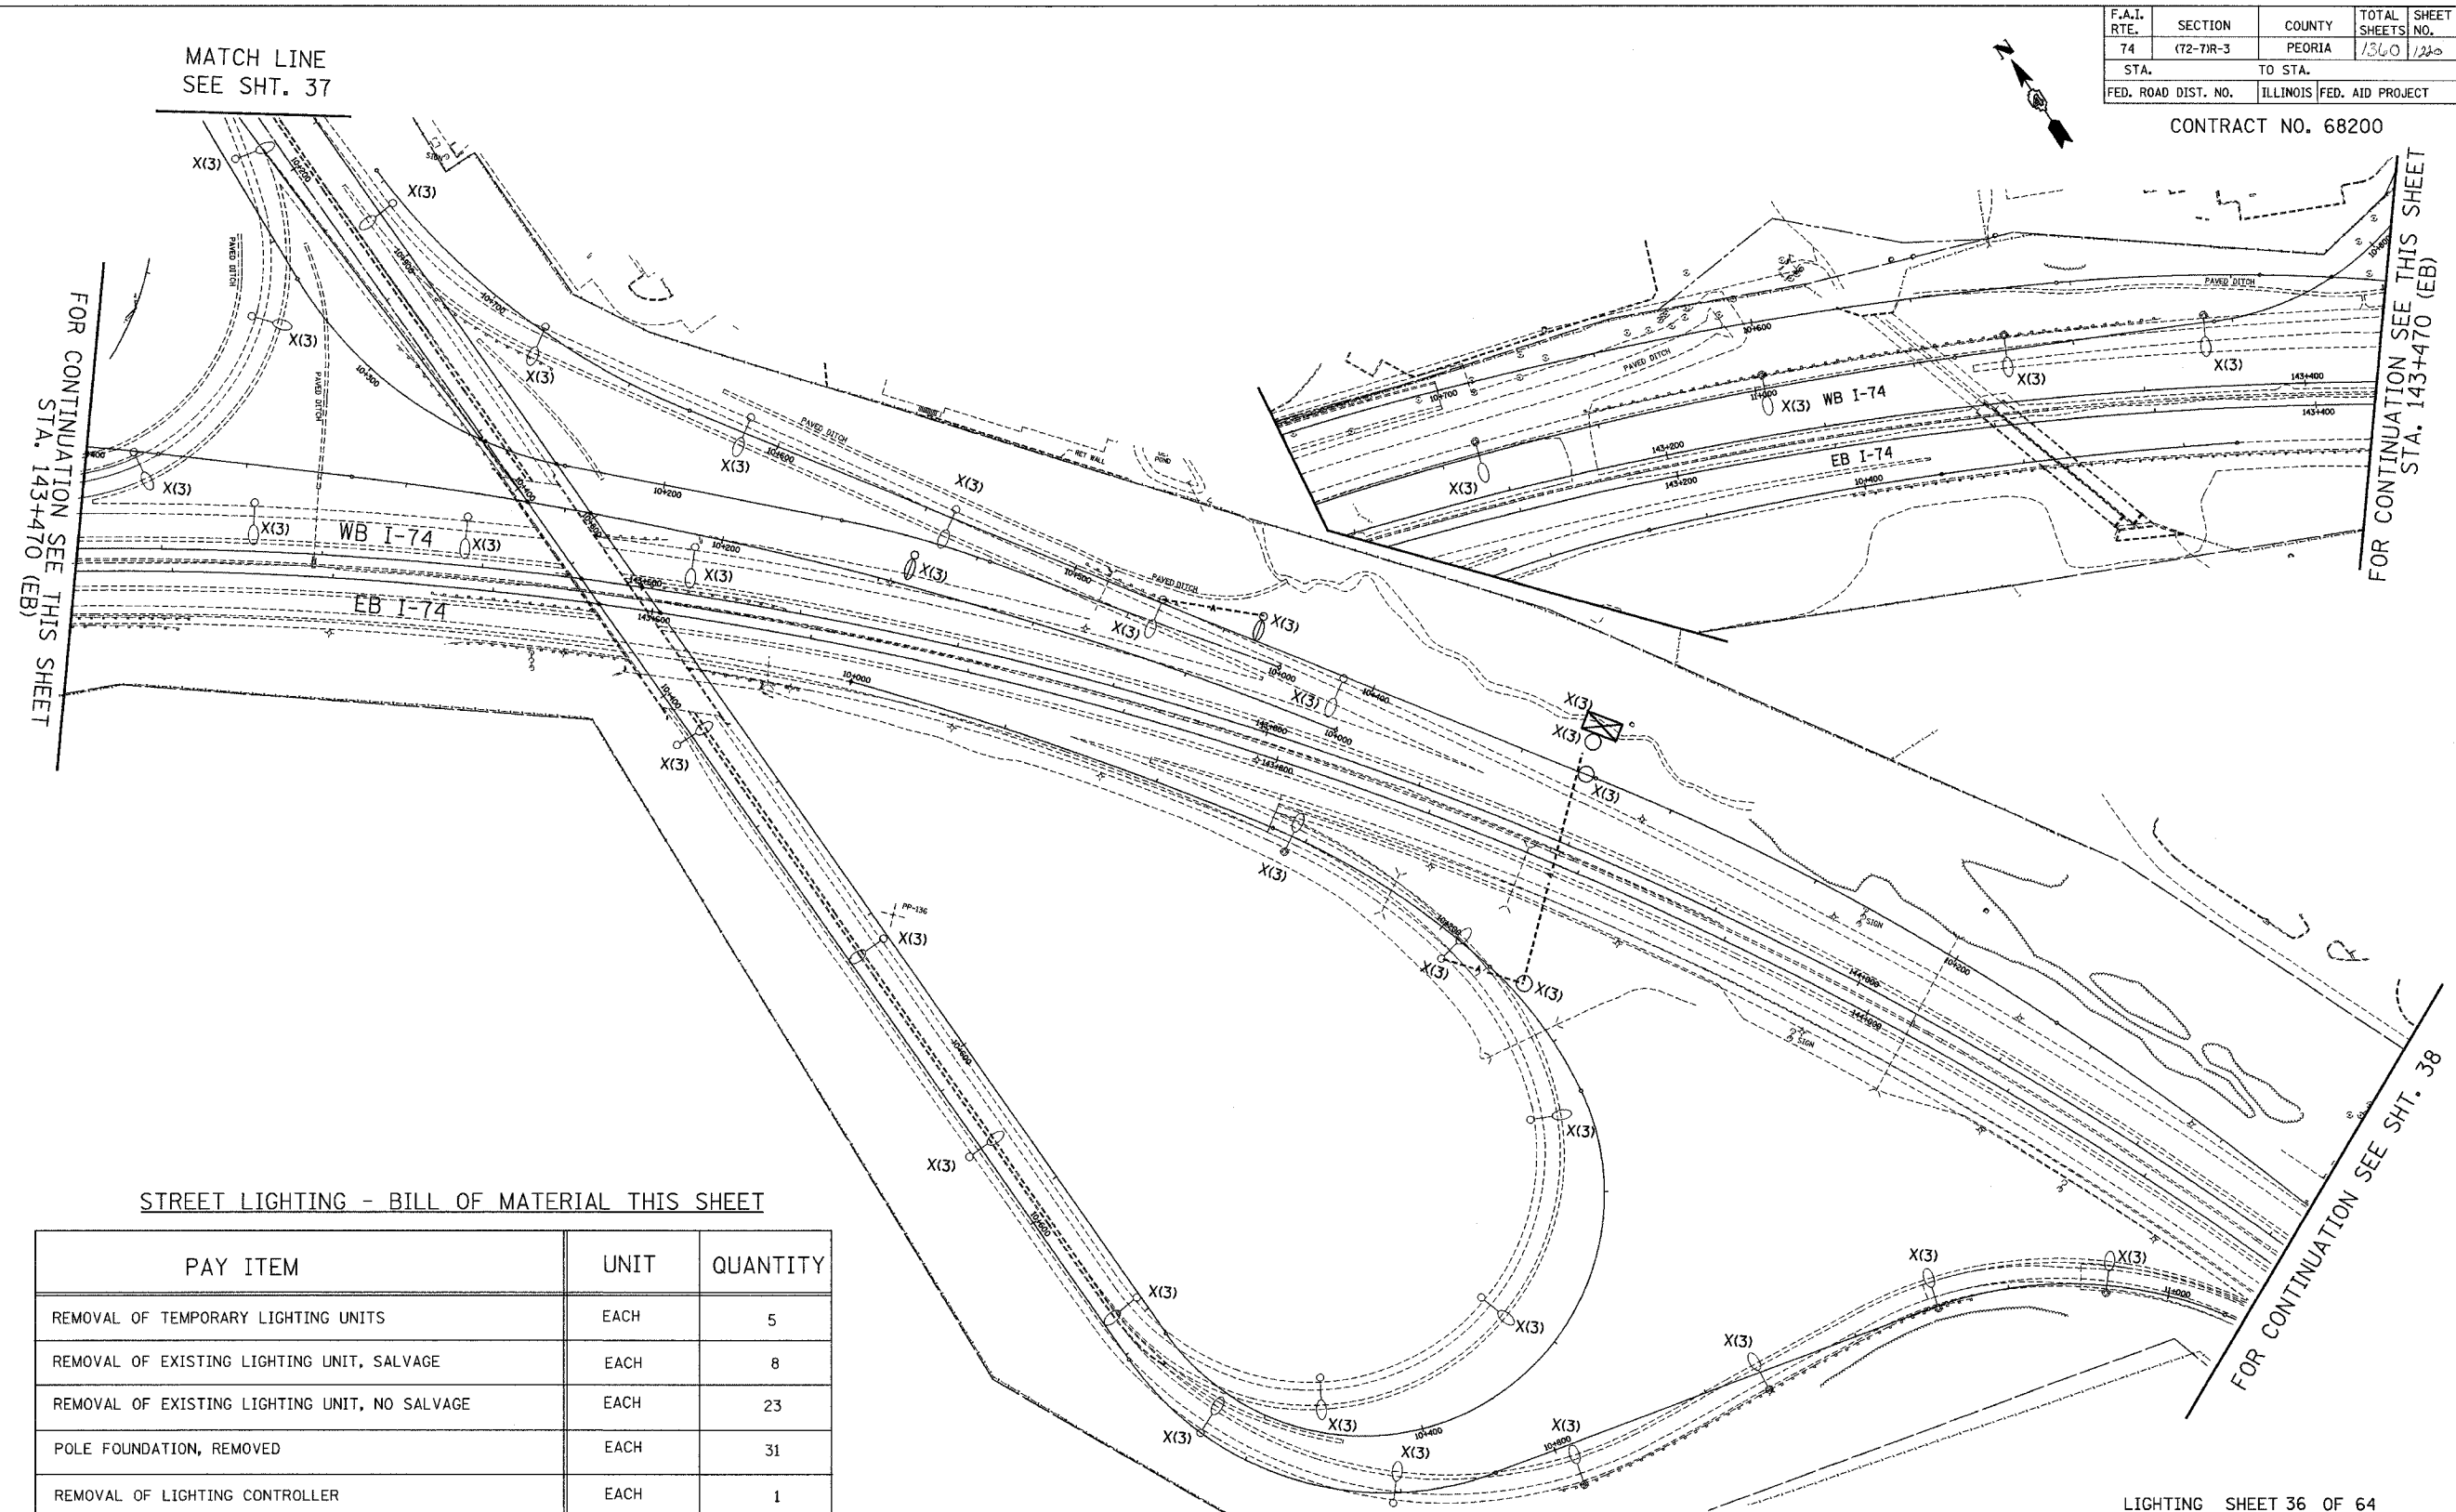

FOR CONTINUATION SEE THIS SHEET STA. 143+470 (EB)

FOR CONTINUATION SEE THIS SHEET STA. 143+470 (EB)

FOR CONTINUATION SEE SHT. 38

STREET LIGHTING - BILL OF MATERIAL THIS SHEET

PAY ITEM	UNIT	QUANTITY
REMOVAL OF TEMPORARY LIGHTING UNITS	EACH	5
REMOVAL OF EXISTING LIGHTING UNIT, SALVAGE	EACH	8
REMOVAL OF EXISTING LIGHTING UNIT, NO SALVAGE	EACH	23
POLE FOUNDATION, REMOVED	EACH	31
REMOVAL OF LIGHTING CONTROLLER	EACH	1

NOTE:
EXISTING CONDUIT AND CABLE SHALL BE ABANDONED FOLLOWING THE REMOVAL OF LIGHT POLES AND FOUNDATIONS.

LIGHTING SHEET 36 OF 64

REVISIONS	
NAME	DATE

ILLINOIS DEPARTMENT OF TRANSPORTATION
REMOVAL PLAN
I-74
STA. 143+300 TO STA. 143+650

DATE: 1/26/2005
DRAWN BY DJK
CHECKED BY MKR

ab **alfred benesch & company**
CONSULTING ENGINEERS
205 NORTH MICHIGAN AVENUE, CHICAGO, ILLINOIS 60601

m:\proj\3573\LIGHTING\4-Contract\DWG\1001-7a-4R.dgn

8:46:24 AM

1/26/2005