


F.A.I. RTE.	SECTION	COUNTY	TOTAL SHEETS	SHEET NO.
74	(72-7)R-3	PEORIA	1360	1226
STA.		TO STA.		
FED. ROAD DIST. NO.	ILLINOIS	FED. AID PROJECT		

CONTRACT NO. 68200

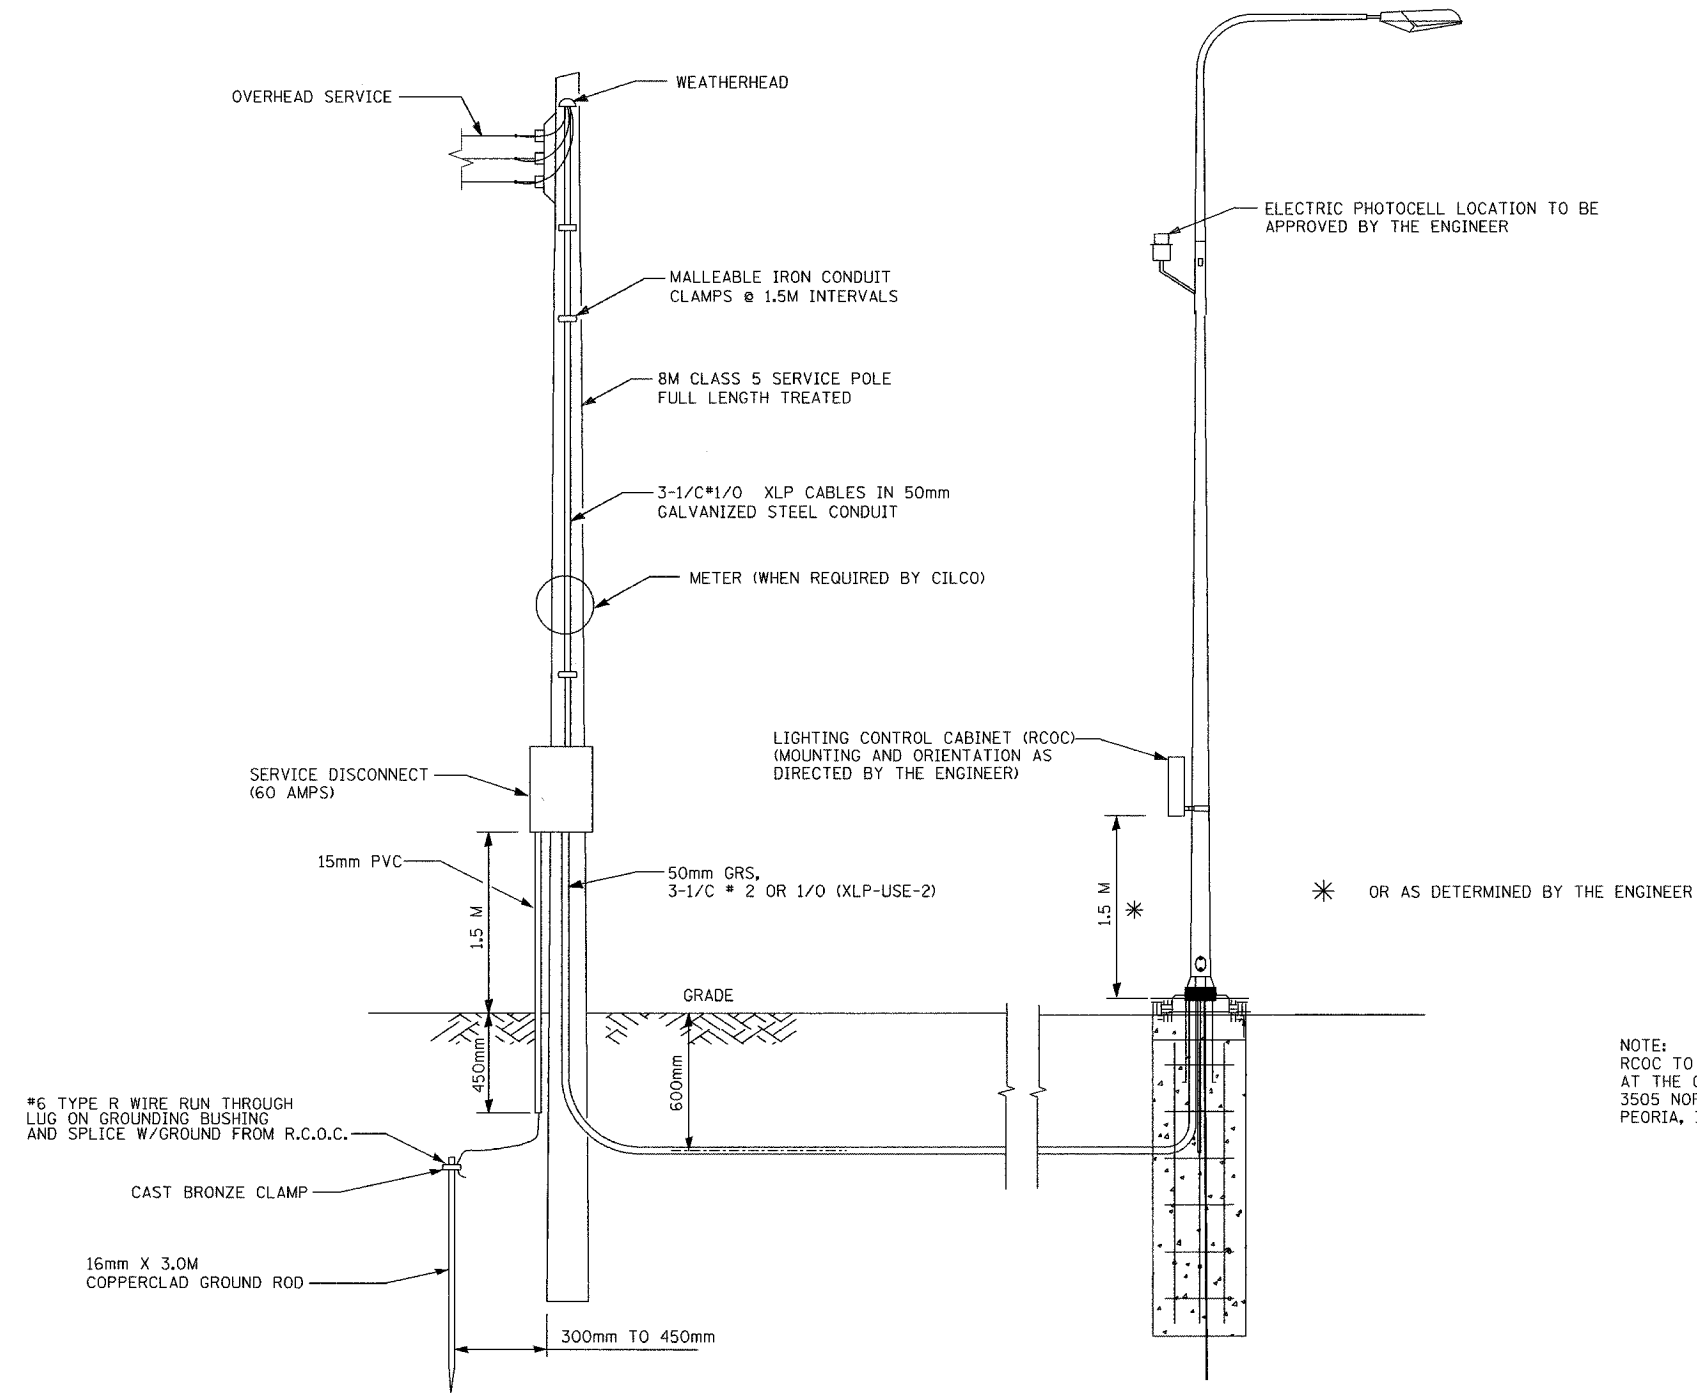

NOTE:
RCOC TO BE PICKED UP BY THE CONTRACTOR
AT THE CITY OF PEORIA'S FACILITY LOCATED AT:
3505 NORTH DRIES LANE
PEORIA, IL 61604

ELECTRIC SERVICE INSTALLATION
N.T.S.

LIGHTING SHEET 42 OF 64

REVISIONS	
NAME	DATE

ILLINOIS DEPARTMENT OF TRANSPORTATION

LIGHTING DETAIL
ELECTRIC SERVICE INSTALLATION

DRAWN BY DJK
CHECKED BY MKR
DATE: 11/12/04

ab **alfred benesch & company**
CONSULTING ENGINEERS
205 NORTH MICHIGAN AVENUE, CHICAGO, ILLINOIS 60601

m:\proj\3573\lighting\74\contract\0\N1001-7a_misc_lighting_detail.dgn

4:33:34 PM

11/12/2004