



F.A.I. RTE.	SECTION	COUNTY	TOTAL SHEETS	SHEET NO.
74	(72-71R-3)	PEORIA	1360	1476
STA. 144+250.000		TO STA. 144+600.000		
FED. ROAD DIST. NO.		ILLINOIS FED. AID PROJECT		CONTRACT NO. 68200

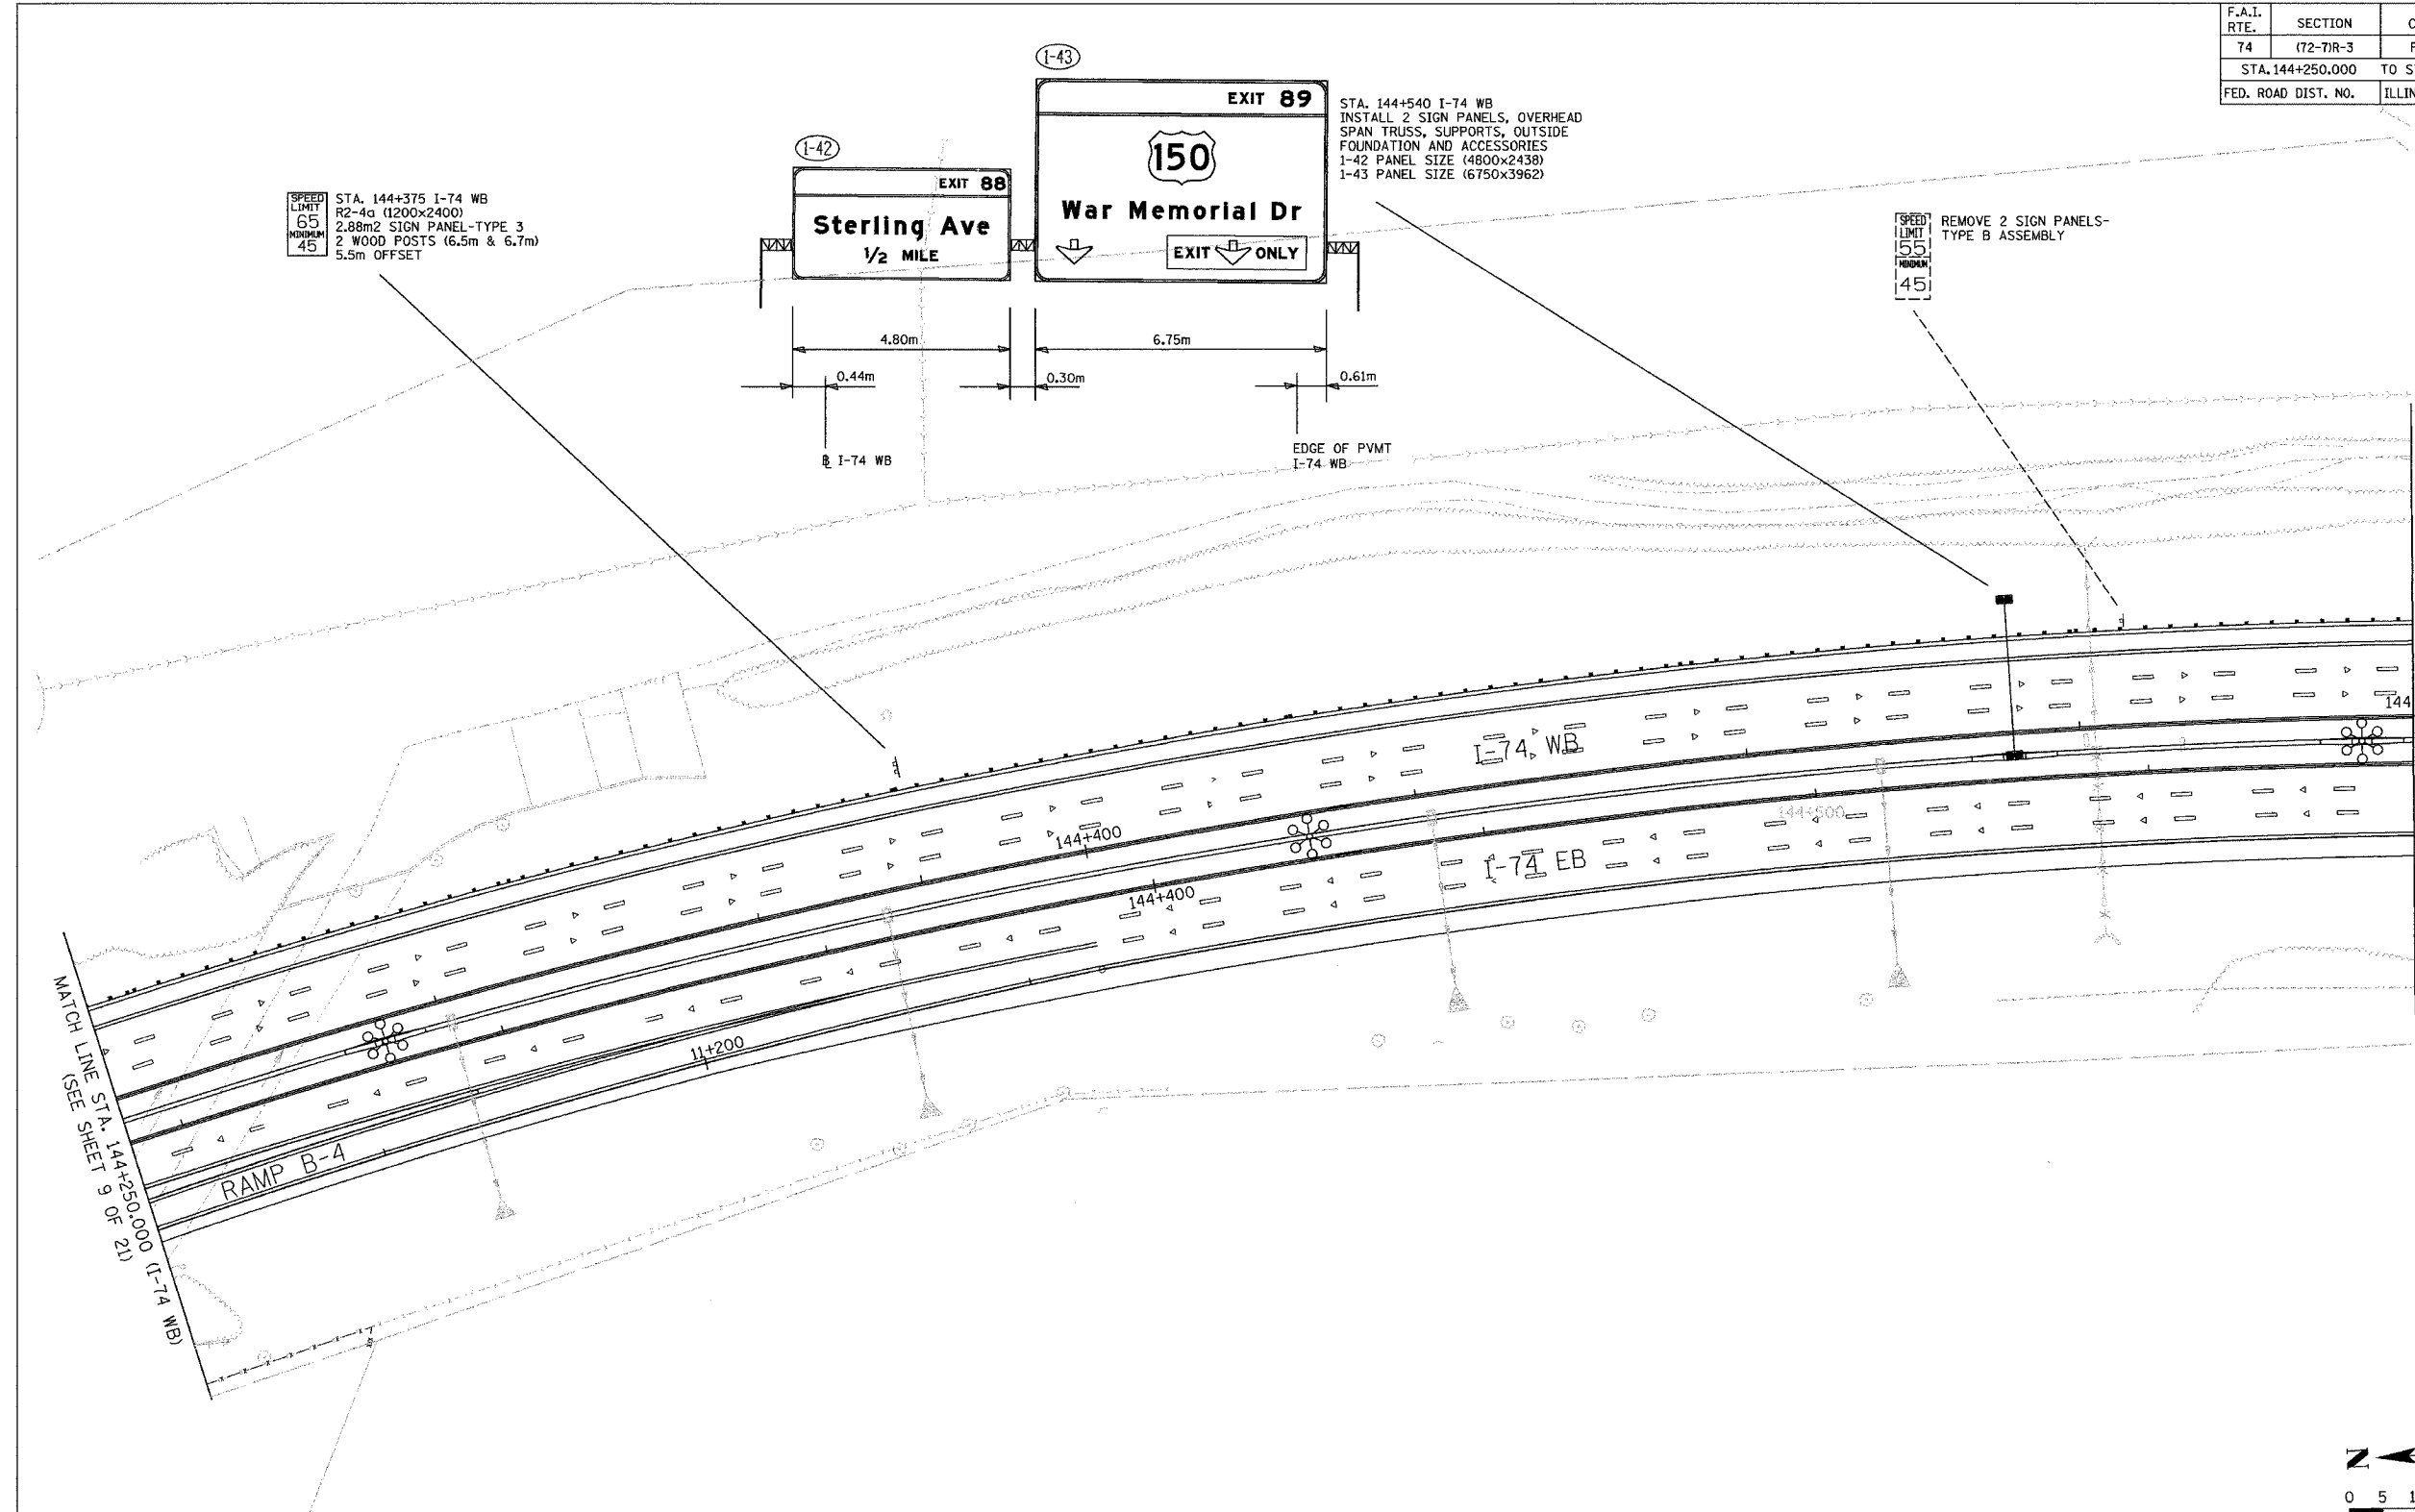

MATCH LINE (SEE SHEET 11 OF 21)  
 STA. 144+250.000 (I-74 WB)

MATCH LINE STA. 144+600.000 (I-74 WB)  
 (SEE SHEET 11 OF 21)

11/15/2004 11:15:20 AM 11/15/2004

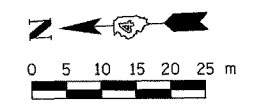

- LEGEND**
- (A) CITY OWNED SIGNS TO BE RETAINED
  - (B) CITY OWNED SIGNS TO BE REMOVED
  - (C) CITY OWNED SIGNS TO BE RELOCATED
  - \* BY OTHERS
  - (3-88) NON-STANDARD SIGN NUMBER

REVISIONS	
NAME	DATE

SIGNING SHEET 28 OF 83  
 ILLINOIS DEPARTMENT OF TRANSPORTATION  
 SIGNING PLAN  
 F.A.I. ROUTE 74  
 STA. 144+250 TO STA. 144+600  
 ( SHEET 10 OF 21 )  
 SCALE 1:500  
 DATE 11/15/2004  
 DRAWN BY MEG  
 CHECKED BY BCG

