



F.A.I. RTE.	SECTION	COUNTY	TOTAL SHEETS	SHEET NO.
74	(72-71R-3)	PEORIA	1360	1092
STA.		TO STA.		
FED. ROAD DIST. NO.		ILLINOIS	FED. AID PROJECT	
CONTRACT NO. 68200				

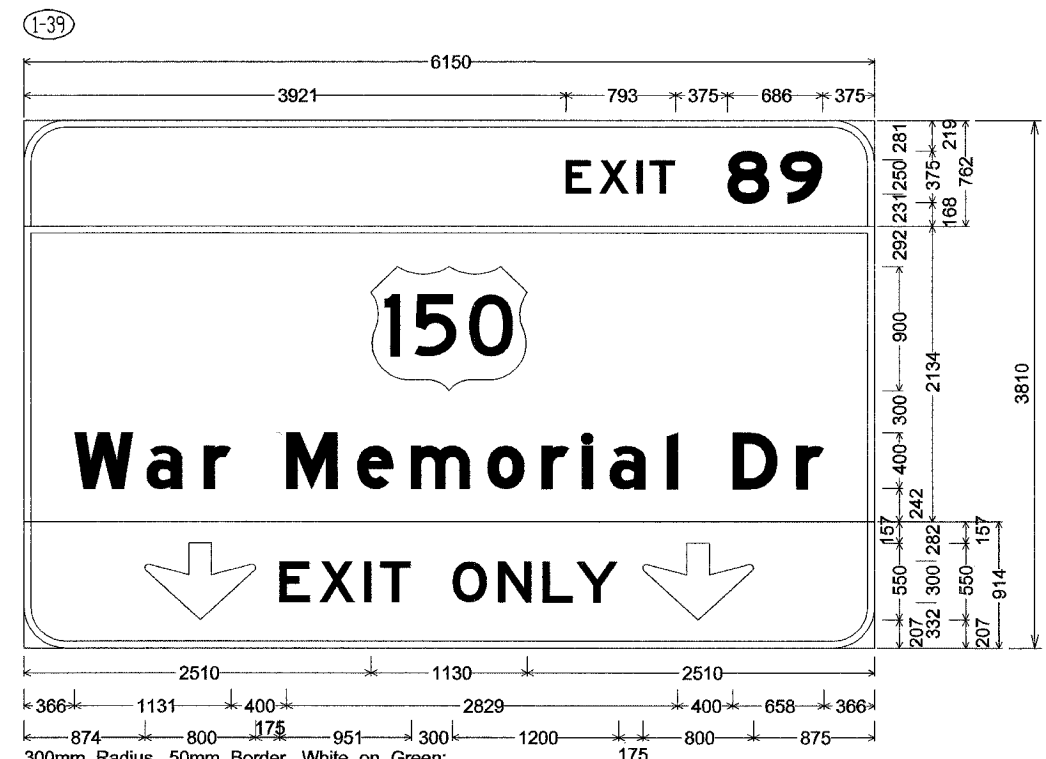

300mm Radius, 50mm Border, White on Green;  
 [EXIT] E; [89] E Mod;  
 300mm Radius, 50mm Border, White on Green;  
 [War Memorial Dr] E Mod;  
 300mm Radius, 50mm Border, Black on Yellow;  
 Down Arrow 550mm 270°; [EXIT ONLY] E; Down Arrow 550mm 270°;  
 Table of letter and object lefts.

E	X	I	T	8	9							
3921	4160	4431	4527	5089	5471							
150												
2510												
W	a	r	M	e	m	o	r	i	a	i	D	r
366	886	1300	1897	2411	2798	3352	3744	4036	4237	4650	5126	5587
↓	E	X	I	T	O	N	L	Y	↓			
874	1849	2136	2461	2577	3100	3430	3751	3996	4475			

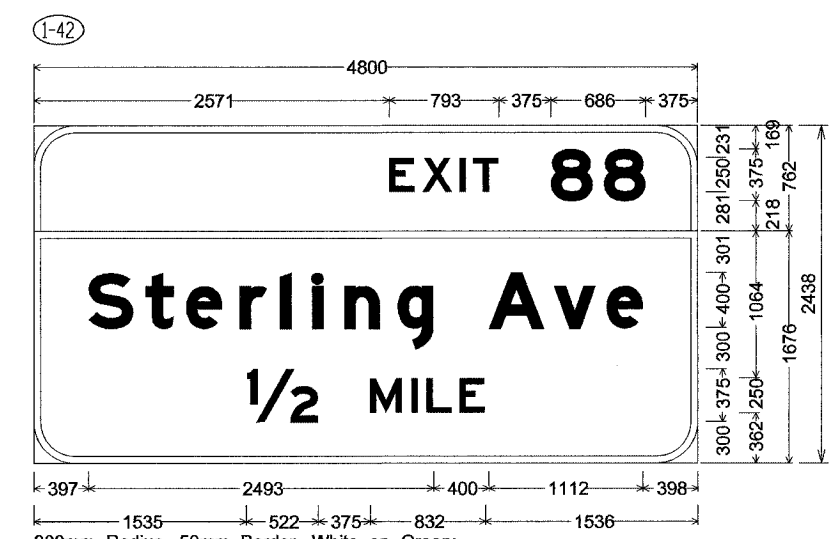

300mm Radius, 50mm Border, White on Green;  
 [EXIT] E; [88] E Mod;  
 300mm Radius, 50mm Border, White on Green;  
 [Sterling Ave] E Mod; [1/2 ] E Mod [MILE] E;  
 Table of letter and object lefts.

E	X	I	T	8	8					
2571	2810	3081	3178	3739	4121					
S	t	e	r	i	n	g	A	v	e	
397	807	1102	1489	1781	2013	2245	2630	3290	3760	4142
1/2	M	I	L	E						
1535	2432	2731	2839	3078						

REVISIONS		ILLINOIS DEPARTMENT OF TRANSPORTATION
NAME	DATE	
SCALE 1:500		DRAWN BY BCG CHECKED BY MEG
DATE 11/13/2004		



\\s01522\p\sign sheet\contract 1\681105\1-39.dgn  
11/13/2004