


NO. 13 SEE P. 002/02/01 UOP. 01151 10/11/01 12/09/01

88201


F.A.I. RTE.	SECTION	COUNTY	TOTAL SHEETS	SHEET NO.
74	*	TAZEWELL	1366	51
STA. TO STA.		ILLINOIS FED. AID PROJECT		
FED. ROAD DIST. NO.		* (90-11R-2; 90(13,14)-1R-1		

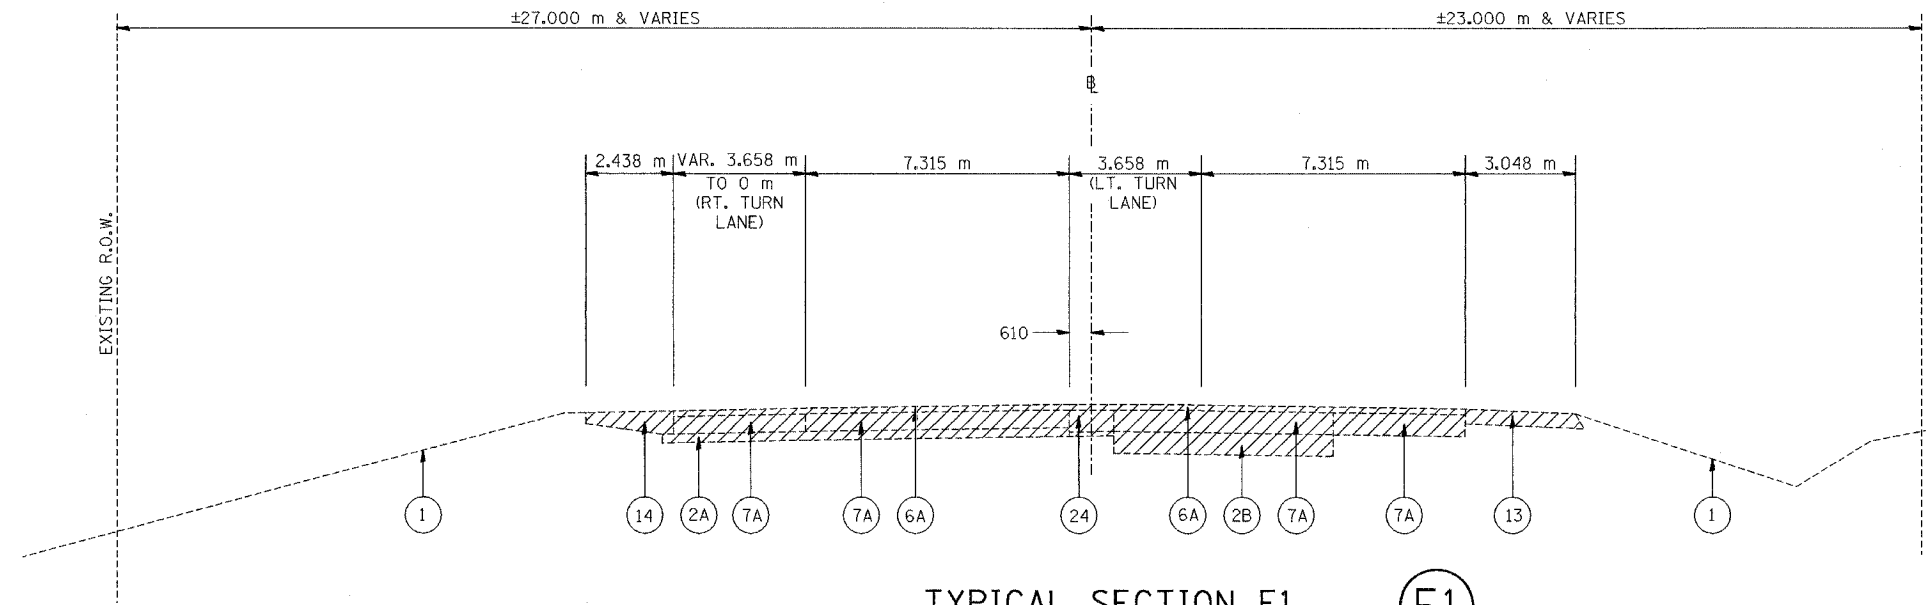

TYPICAL SECTION E1
STA. 2+618.410 TO STA. 2+667.000

(E1)

INDICATES ITEMS TO BE REMOVED

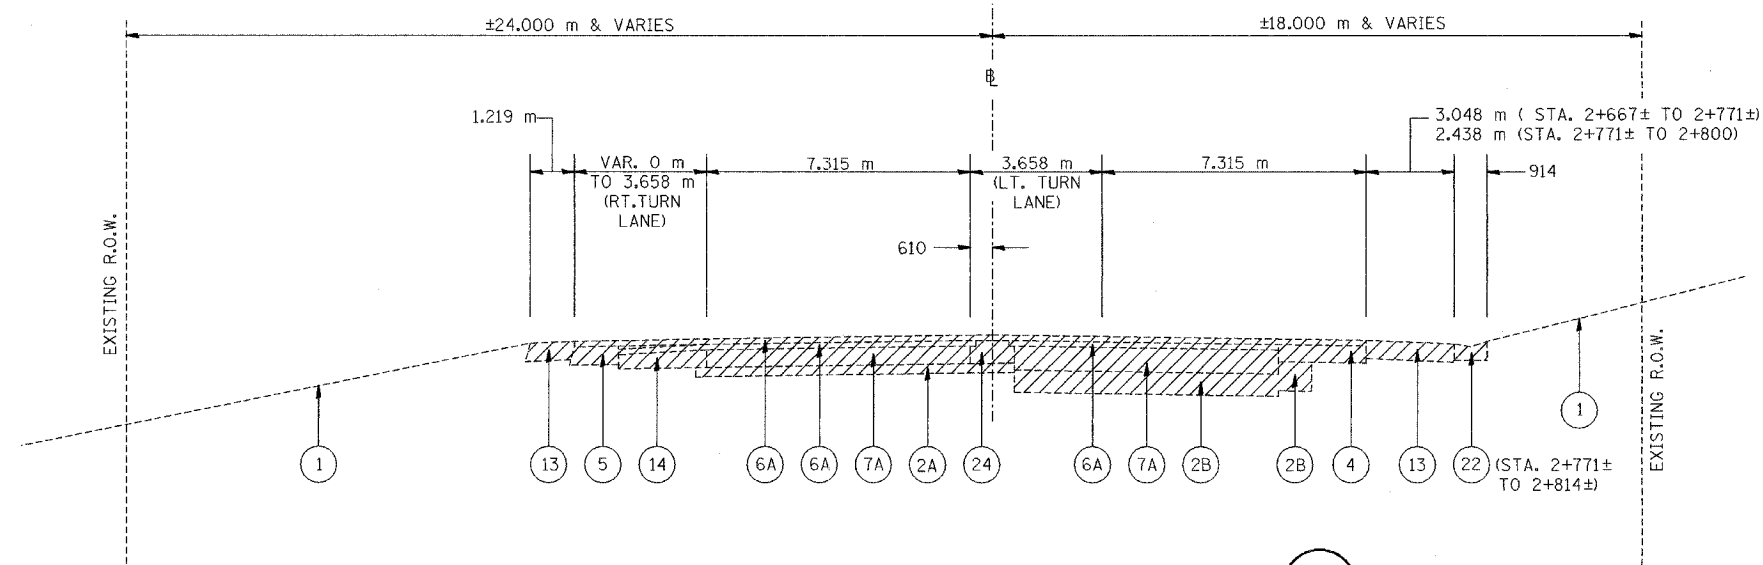

TYPICAL SECTION F1
STA. 2+667.000 TO STA. 2+800.000

(F1)

LEGEND

- | | |
|---|--|
| (1) EXISTING GROUND LINE | (10) EX PCC SIDEWALK |
| (2A) EX SUB-BASE GRANULAR MATERIAL 150 mm | (12) EX AGGREGATE SHOULDERS |
| (2B) EX SUB-BASE GRANULAR MATERIAL 300 mm | (13) EX BITUMINOUS SHOULDERS |
| (4) EX PCC BASE COURSE 230 mm | (14) EX PCC SHOULDERS |
| (5) EX BITUMINOUS BASE COURSE | (22) EX CONCRETE GUTTER |
| (6A) EX BITUMINOUS RESURFACING 75 mm | (23) EX COMBINATION CONCRETE CURB AND GUTTER |
| (7A) EX PCC PAVEMENT 250 mm | (24) EX CONCRETE MEDIAN |

NOTES: ALL DIMENSIONS ARE IN MILLIMETERS (mm)
UNLESS OTHERWISE STATED.

REVISIONS	
NAME	DATE

URS
URS CORPORATION
DECATUR, ILLINOIS

ILLINOIS DEPARTMENT OF TRANSPORTATION
FAI ROUTE 74 (I-74)
EXISTING TYPICAL SECTIONS
ILL. 116 - U.S. 150 - MAIN ST.
SECTIONS E1 & F1
DRAWN BY NIL
CHECKED BY JJM
DATE 12-20-04