


\\p05621\030000\131101-5ana.dgn 12/20/2004 4:23:51 PM

68201

F.A.I. RTE.	SECTION	COUNTY	TOTAL SHEETS	SHEET NO.
74	*	TAZEWELL	1366	54
STA.		TO STA.		
FED. ROAD DIST. NO.		ILLINOIS FED. AID PROJECT		

*(90-1)R-2;90(13,14,14-1)R-1

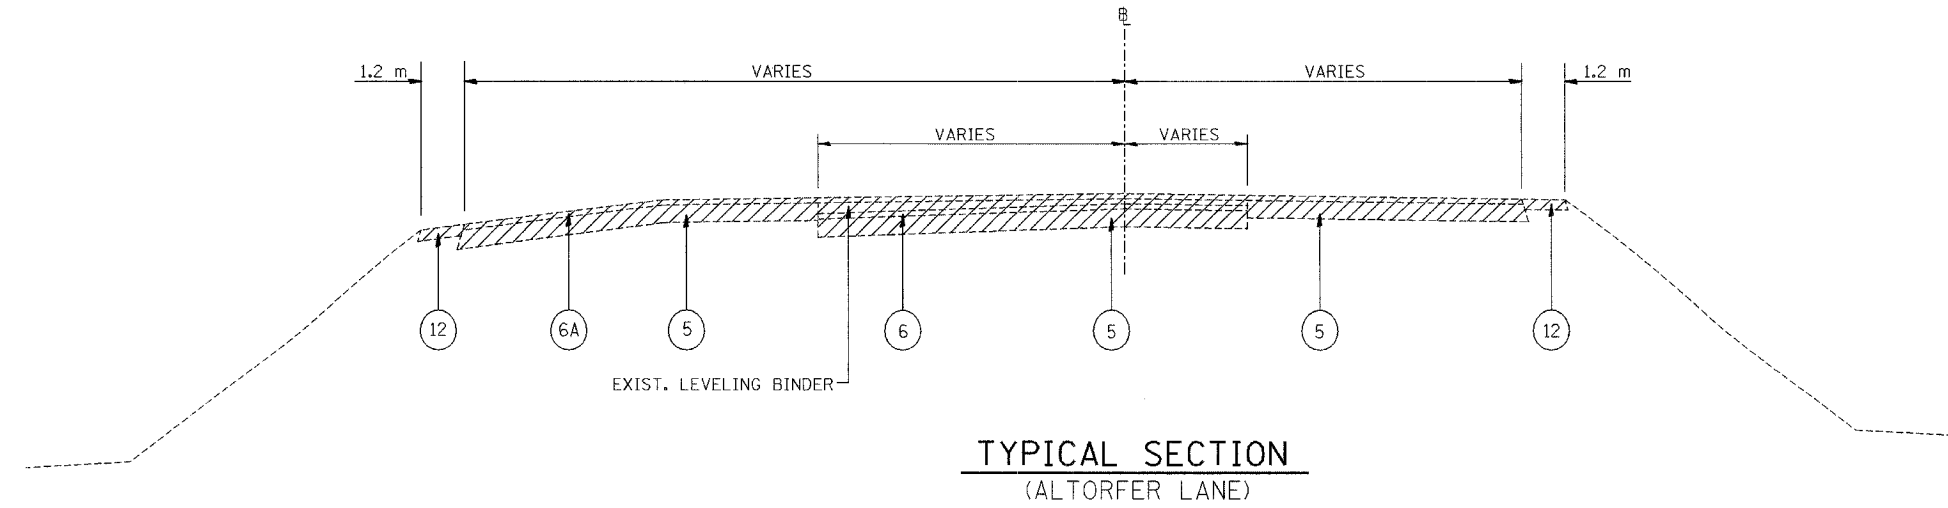

INDICATES ITEMS TO BE REMOVED

LEGEND

- | | |
|---|---|
| ① EXISTING GROUND LINE | ⑦A EX PCC PAVEMENT 250 mm |
| ②A EX SUB-BASE GRANULAR MATERIAL 150 mm | ⑩ EX PCC SIDEWALK |
| ②B EX SUB-BASE GRANULAR MATERIAL 300 mm | ⑫ EX AGGREGATE SHOULDERS |
| ④ EX PCC BASE COURSE 230 mm | ⑬ EX BITUMINOUS SHOULDERS |
| ⑤ EX BITUMINOUS BASE COURSE | ⑭ EX PCC SHOULDERS |
| ⑥ EX BITUMINOUS RESURFACING | ⑳ EX CONCRETE GUTTER |
| ⑥A EX BITUMINOUS RESURFACING 75 mm | ㉓ EX COMBINATION CONCRETE CURB AND GUTTER |

NOTES: ALL DIMENSIONS ARE IN MILLIMETERS (mm) UNLESS OTHERWISE STATED.

REVISIONS	
NAME	DATE



ILLINOIS DEPARTMENT OF TRANSPORTATION
 FAI ROUTE 74 (I-74)
 EXISTING TYPICAL SECTIONS
 ILL. 116 - U.S. 150 - MAIN ST.
 ALTORFER LANE
 DRAWN BY SRS
 CHECKED BY JJM
 DATE 12-20-04