



F.A.I. RTE.	SECTION	COUNTY	TOTAL SHEETS NO.
74	*	TAZEWELL	1366 79
STA.	TO STA.		
FED. ROAD DIST. NO.	ILLINOIS	FED. AID PROJECT	


*(90-11)R-2;90(13,14,14-1)R-1

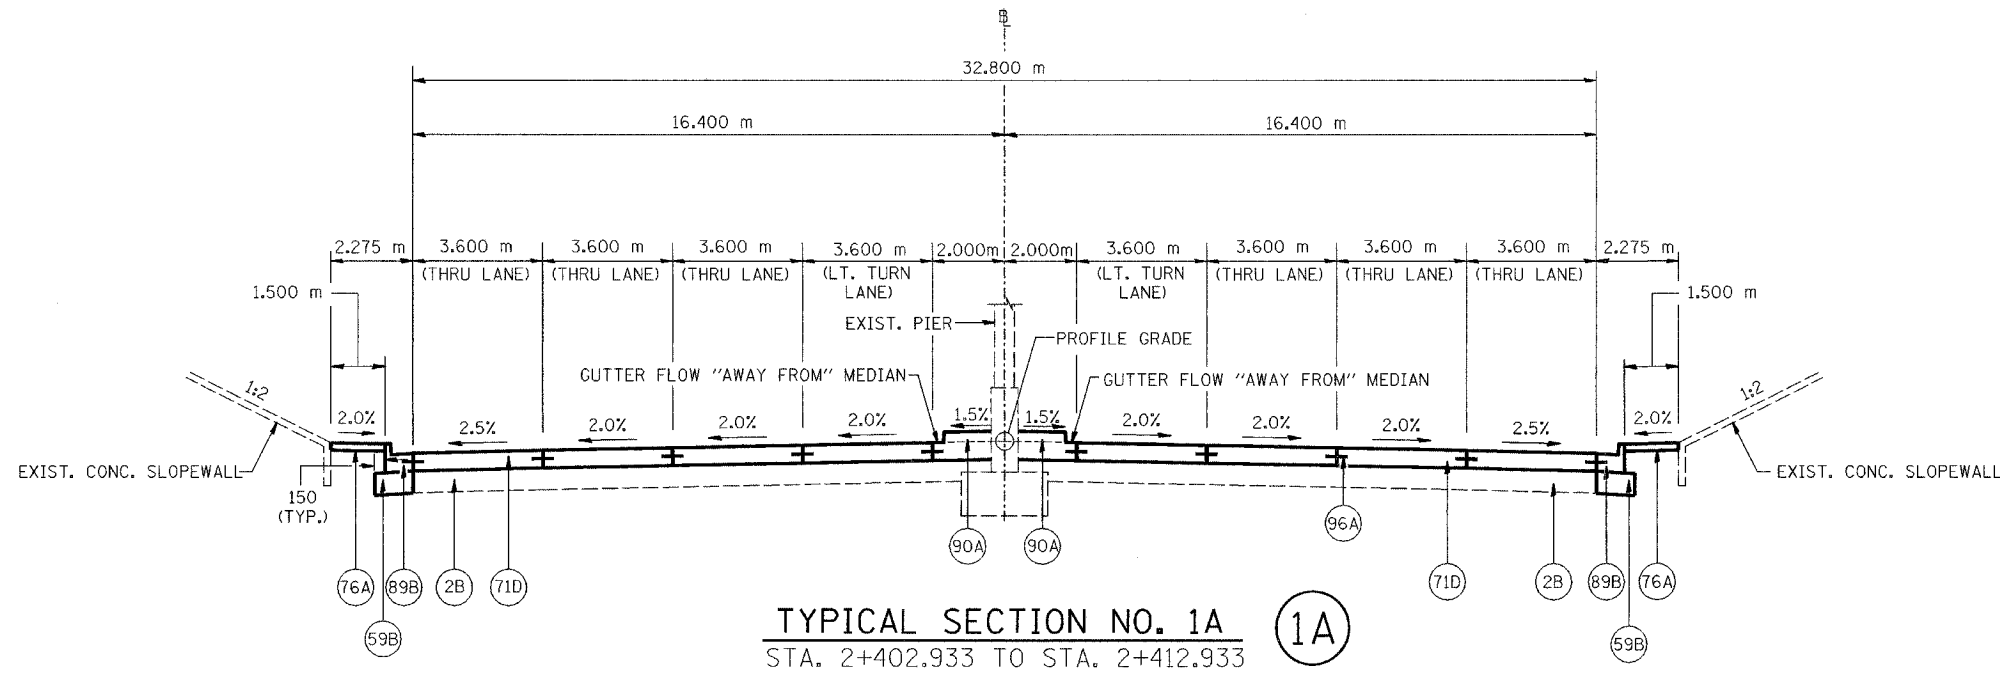

TYPICAL SECTION NO. 1A (1A)
STA. 2+402.933 TO STA. 2+412.933

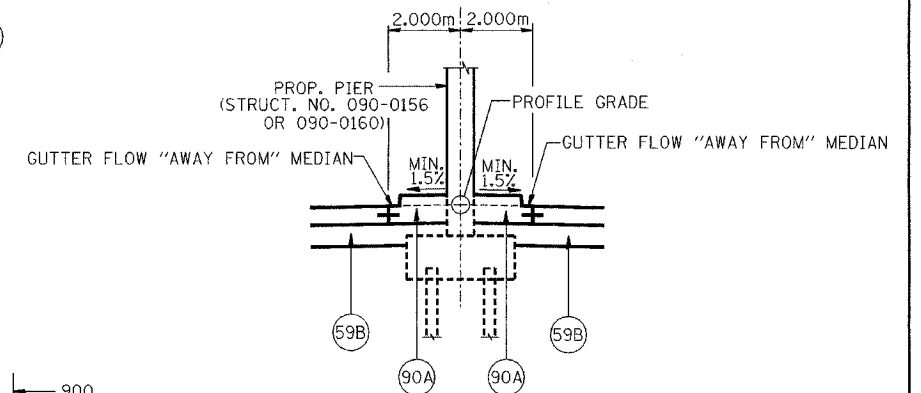

DETAIL A
STA. 2+412.933 TO STA. 2+450.000

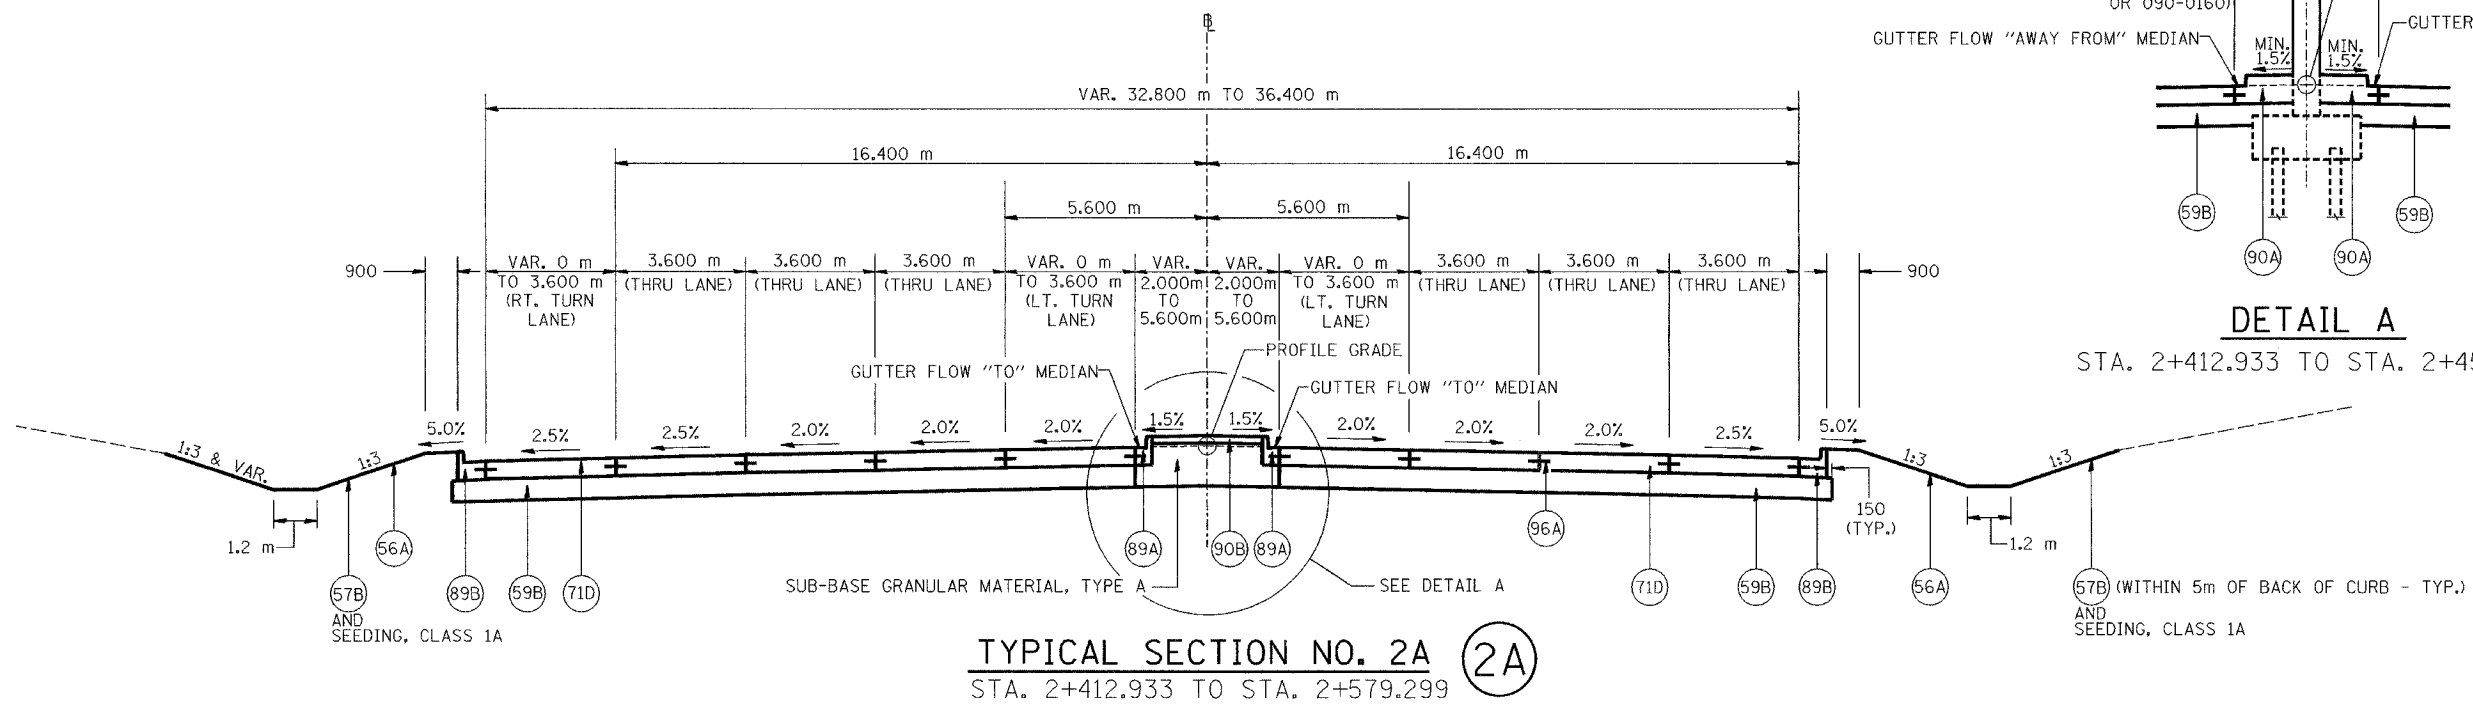

TYPICAL SECTION NO. 2A (2A)
STA. 2+412.933 TO STA. 2+579.299

LEGEND	
(2B) EX SUB-BASE GRANULAR MATERIAL, 300 mm	(76A) PR PORTLAND CEMENT SIDEWALK 100 mm
(56A) PR FURNISH AND PLACE TOPSOIL, 100 mm	(89A) PR COMBINATION CONCRETE CURB AND GUTTER, TYPE B-15.30
(57B) PR SODDING, SALT TOLERANT	(89B) PR COMBINATION CONCRETE CURB AND GUTTER, TYPE B-15.60
(59B) PR SUB-BASE GRANULAR MATERIAL, TYPE A 300 mm	(90A) PR CONCRETE MEDIAN, TYPE SB-15.30
(71D) PR PORTLAND CEMENT CONCRETE PAVEMENT 250 mm (JOINTED)	(90B) PR CONCRETE MEDIAN SURFACE 100 mm
	(96A) PR LONGITUDINAL CONSTRUCTION JOINT

NOTES: ALL DIMENSIONS ARE IN MILLIMETERS (mm) UNLESS OTHERWISE STATED.

REVISIONS	
NAME	DATE



ILLINOIS DEPARTMENT OF TRANSPORTATION
FAI ROUTE 74 (I-74)
PROPOSED TYPICAL SECTIONS
ILL. 116 - U.S. 150 - MAIN ST.
NUMBERS 1A & 2A
DRAWN BY NIL
CHECKED BY JJM
DATE 12-20-04