
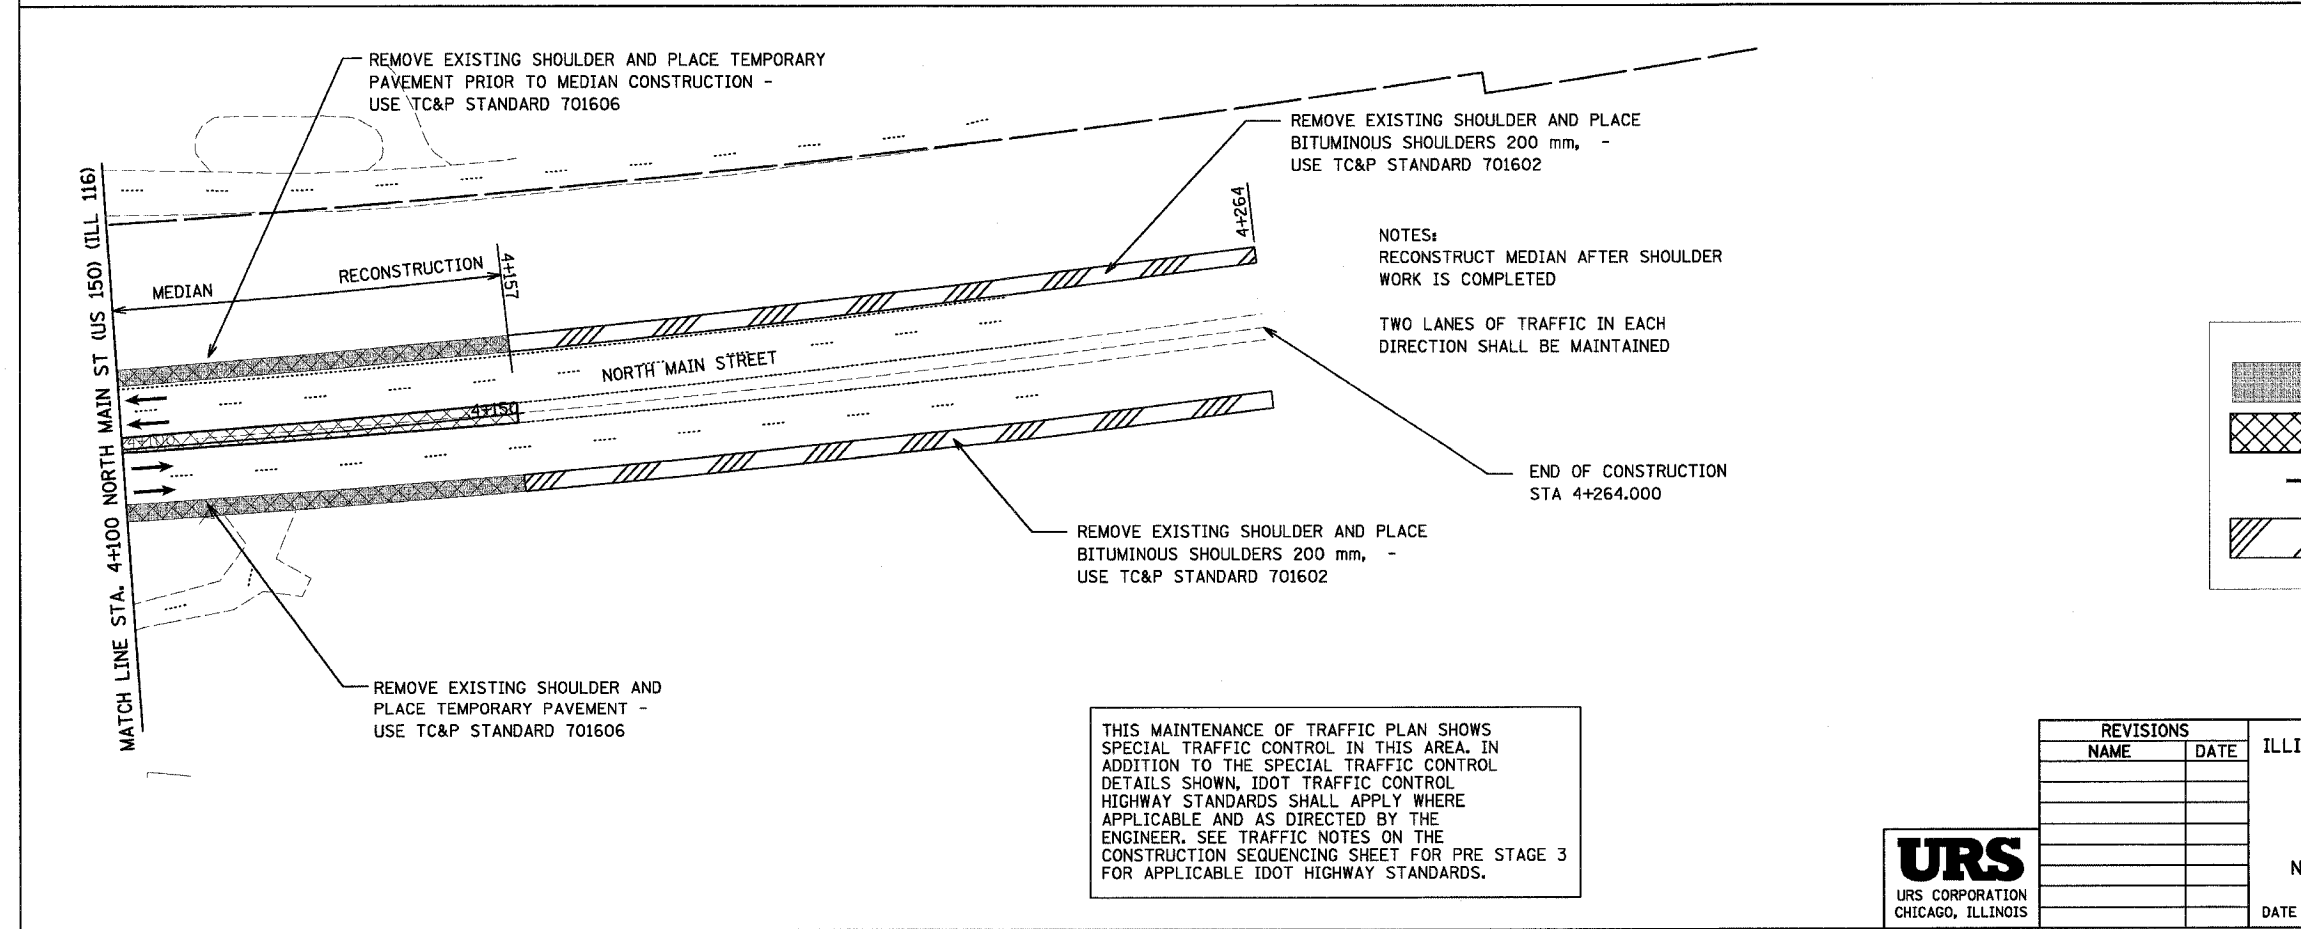


F.A.I. RTE.	SECTION	COUNTY	TOTAL SHEETS	SHEET NO.
74	(90-11R-2; 90(13,14,14-1R-1	TAZEWELL	1366	133
STA. 3+800		TO STA. 4+400		
FED. ROAD DIST. NO. 4		ILLINOIS FED. AID PROJECT		

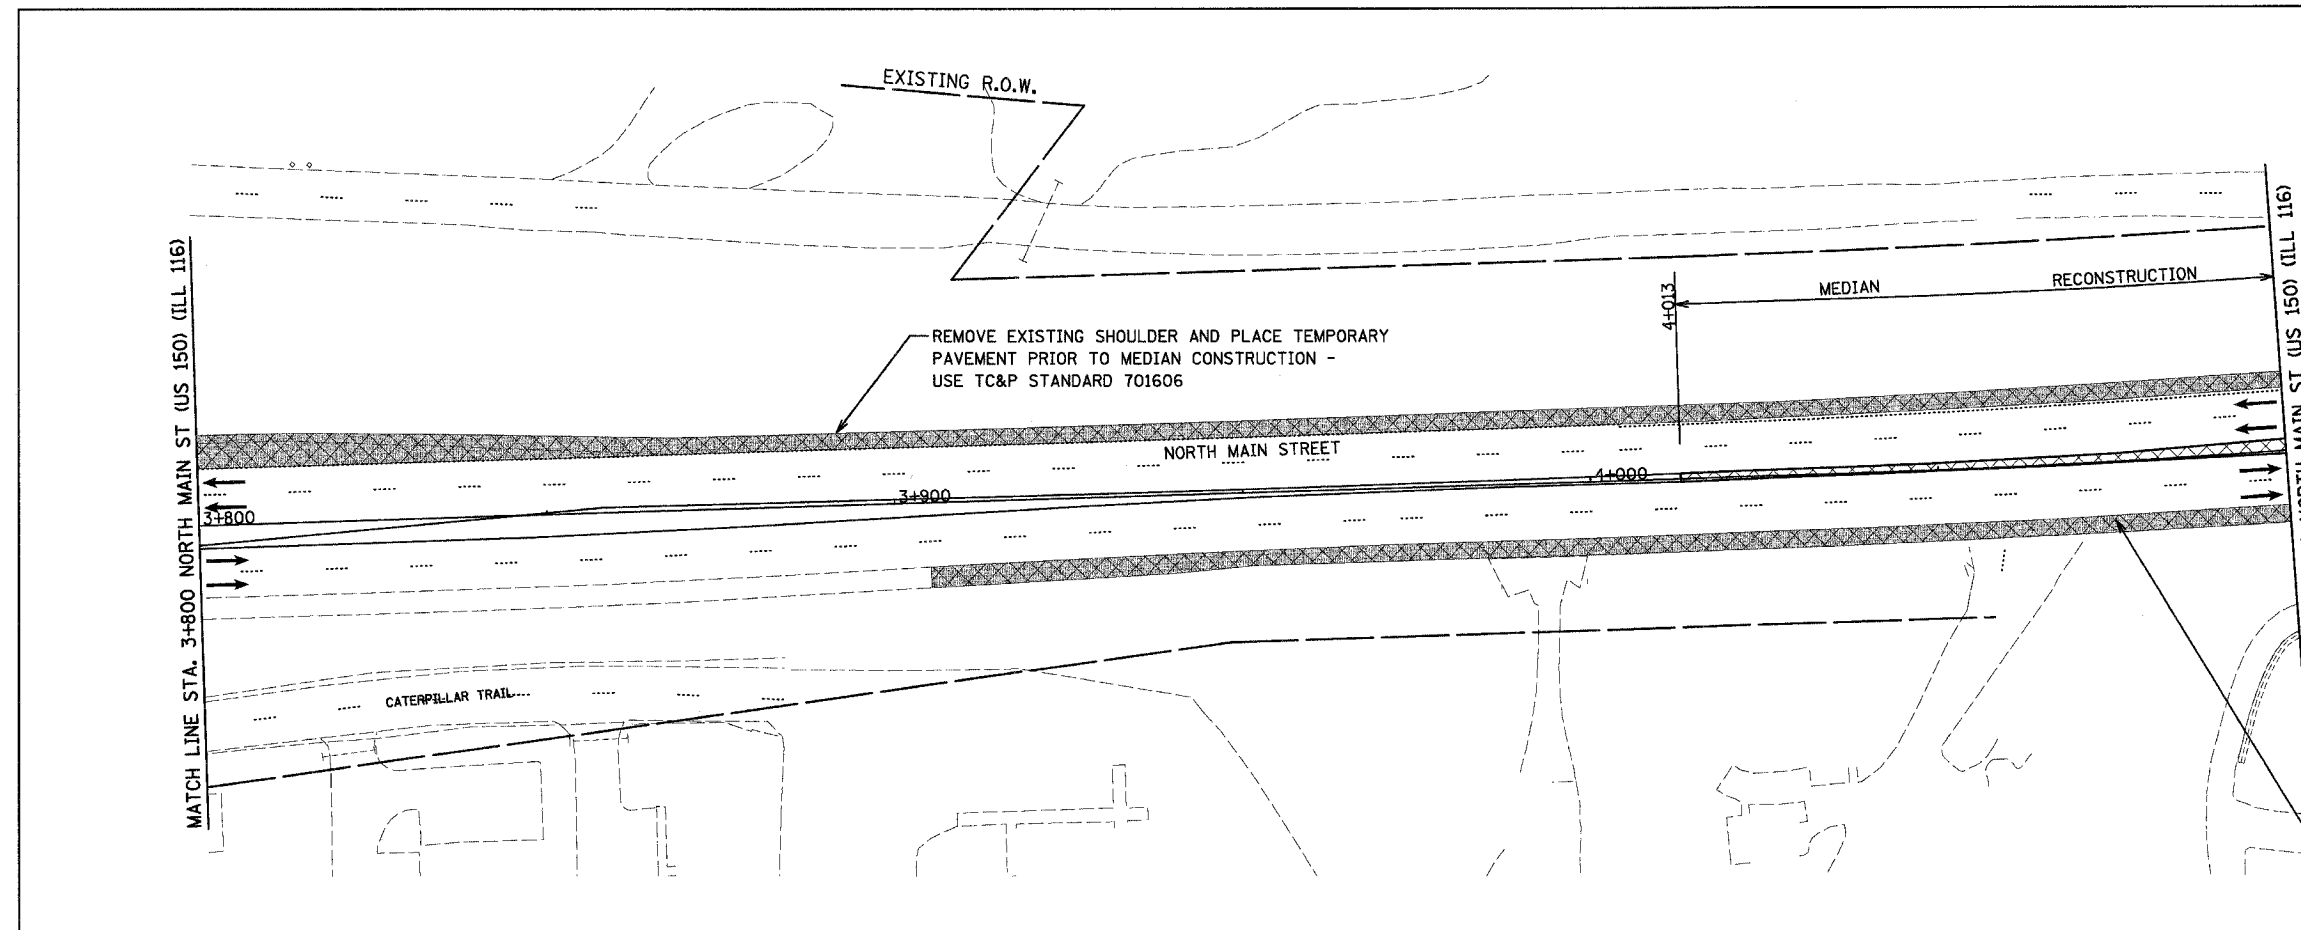

REMOVE EXISTING SHOULDER AND PLACE TEMPORARY PAVEMENT - USE TC&P STANDARD 701606

REMOVE EXISTING SHOULDER AND PLACE TEMPORARY PAVEMENT PRIOR TO MEDIAN CONSTRUCTION - USE TC&P STANDARD 701606

REMOVE EXISTING SHOULDER AND PLACE BITUMINOUS SHOULDERS 200 mm, - USE TC&P STANDARD 701602

NOTES:
RECONSTRUCT MEDIAN AFTER SHOULDER WORK IS COMPLETED

TWO LANES OF TRAFFIC IN EACH DIRECTION SHALL BE MAINTAINED

REMOVE EXISTING SHOULDER AND PLACE BITUMINOUS SHOULDERS 200 mm, - USE TC&P STANDARD 701602

REMOVE EXISTING SHOULDER AND PLACE TEMPORARY PAVEMENT - USE TC&P STANDARD 701606

THIS MAINTENANCE OF TRAFFIC PLAN SHOWS SPECIAL TRAFFIC CONTROL IN THIS AREA. IN ADDITION TO THE SPECIAL TRAFFIC CONTROL DETAILS SHOWN, IDOT TRAFFIC CONTROL HIGHWAY STANDARDS SHALL APPLY WHERE APPLICABLE AND AS DIRECTED BY THE ENGINEER. SEE TRAFFIC NOTES ON THE CONSTRUCTION SEQUENCING SHEET FOR PRE STAGE 3 FOR APPLICABLE IDOT HIGHWAY STANDARDS.

LEGEND

	TEMPORARY PAVEMENT
	WORK ZONE
	TRAFFIC FLOW DIRECTION
	BITUMINOUS SHOULDERS 200 MM

REVISIONS	
NAME	DATE

ILLINOIS DEPARTMENT OF TRANSPORTATION
 F.A.I. ROUTE 74 (I-74)
 MAINTENANCE OF TRAFFIC
 STAGE 3A-1 (PRE STAGE 3)
 NORTH MAIN STREET 3+800 TO 4+400
 DRAWN BY KMO
 DATE 12/20/2004 CHECKED BY RTG

