



F.A.I. RTE.	SECTION	COUNTY	TOTAL SHEETS	SHEET NO.
74	*	TAZEWELL	136	145
STA. 200+000		TO STA. 200+052		
FED. ROAD DIST. NO.		ILLINOIS FED. AID PROJECT		

*190-IDR-19013,14,14-IDR

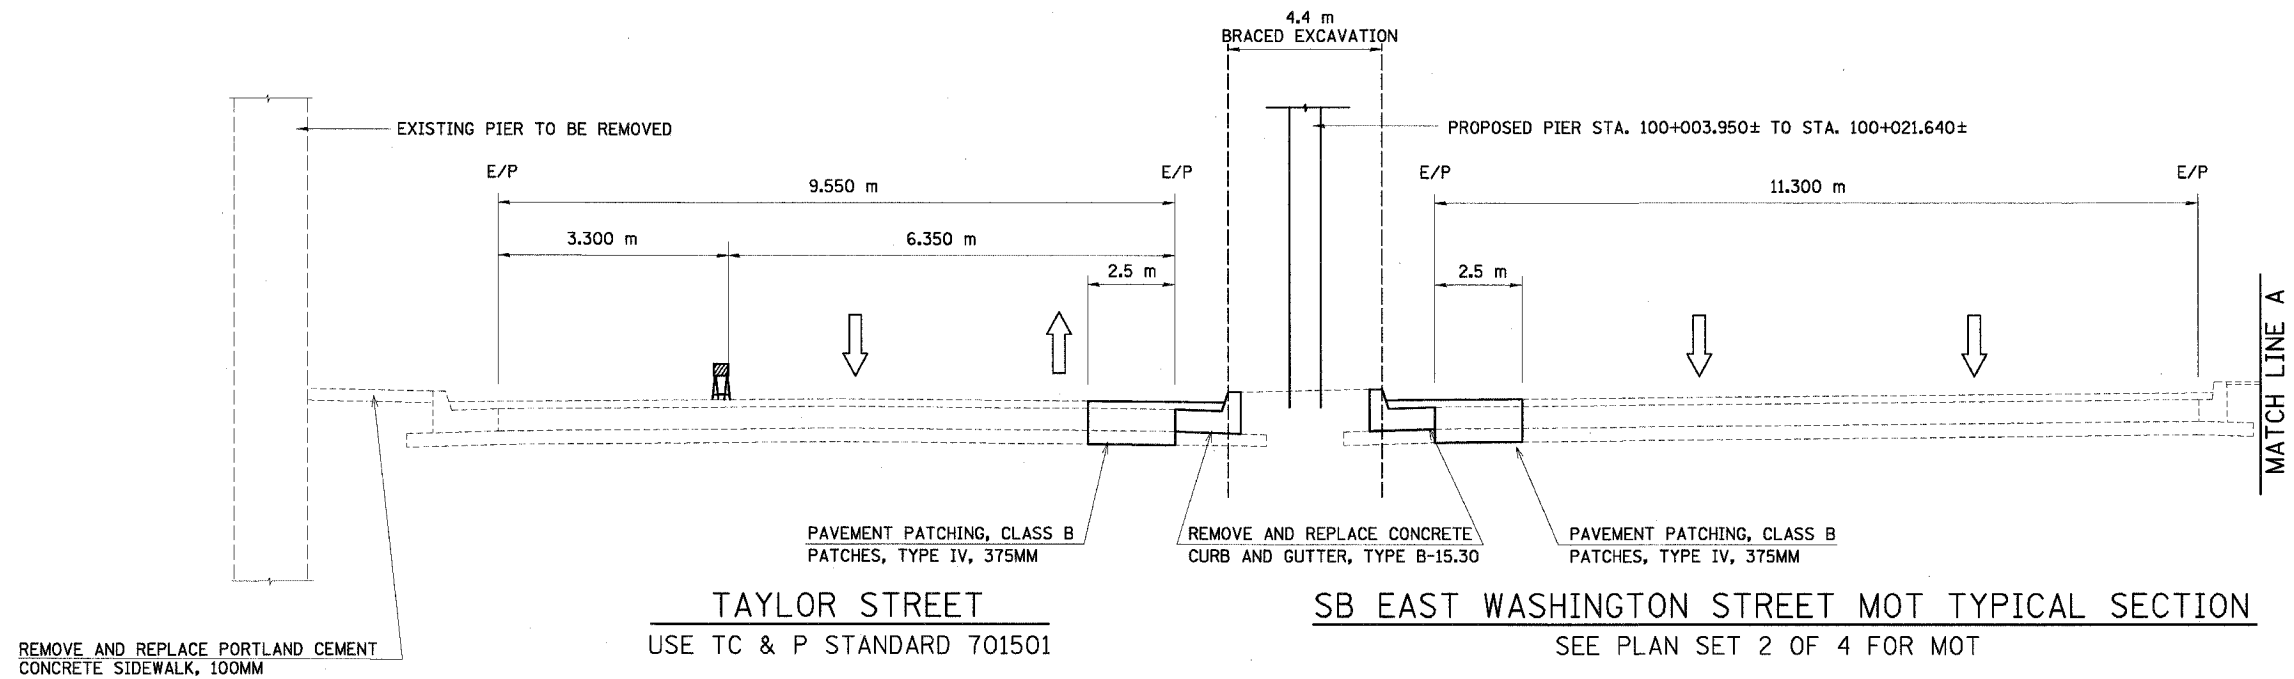

STA. 99+812.823 TO STA. 99+884.560

1. TWO-WAY TRAFFIC SHALL BE MAINTAINED ON TAYLOR STREET AT ALL TIMES ON DAYS WHEN SCHOOL IS OPEN.
2. THIS TWO-WAY TRAFFIC CONFIGURATION WILL BE SHIFTED TO ACCOMODATE THE WORK BEING COMPLETED ON THE OVERHEAD I-74 STRUCTURES. DURING WORK ON THE EXISTING PIER WEST OF TAYLOR STREET THE MAINTENANCE OF TRAFFIC SHALL BE MAINTAINED AS SHOWN. DURING WORK ON THE PROPOSED PIER LOCATED BETWEEN TAYLOR STREET AND EAST WASHINGTON STREET THESE LANES SHALL BE SHIFTED TO THE WESTERN SIDE OF TAYLOR STREET. THESE CONFIGURATIONS WILL ALLOW FOR THE 3.300 m ROADWAY WORK ZONE TO BE ADJUSTED TO THE PIER UNDER CONSTRUCTION.

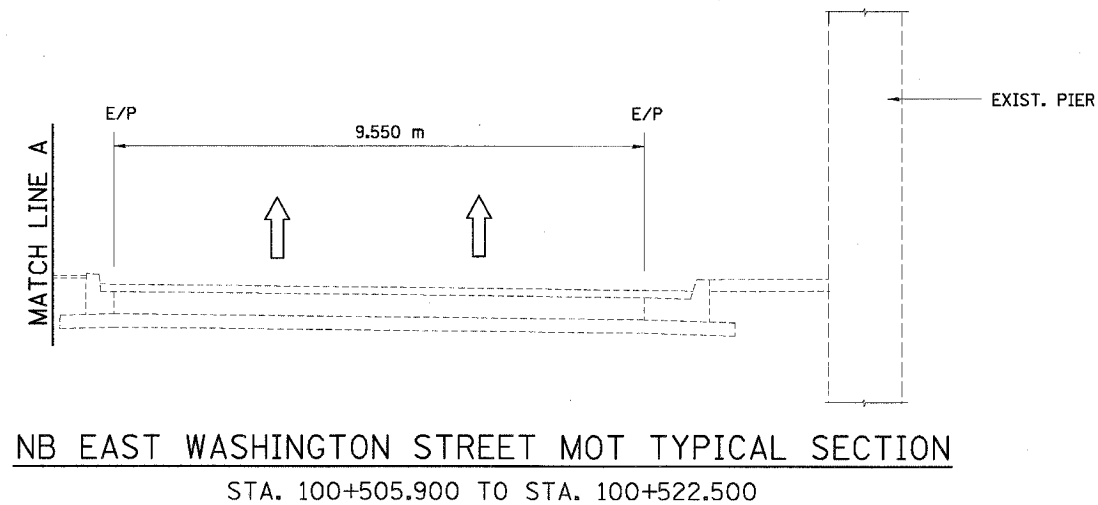

NOTES:

1. ALL DIMENSIONS ARE IN MILLIMETERS (mm) UNLESS OTHERWISE STATED.
2. THIS TYPICAL REFERS TO PLAN SHEET MAINTENANCE OF TRAFFIC, STAGE 3, STA. 153+300 TO STA. 153+600 I-74.
3. THESE TYPICAL SECTIONS ILLUSTRATE TRAFFIC CONTROL DURING CONSTRUCTION OF THE I-74 BRIDGE OVER WASHINGTON STREET/TAYLOR STREET DURING STAGE 3.

REVISIONS	
NAME	DATE



ILLINOIS DEPARTMENT OF TRANSPORTATION
 FAI ROUTE 74 (I-74)
 MAINTENANCE OF TRAFFIC
 STAGE 3A
 TAYLOR STREET AND
 WASHINGTON STREET
 MOT TYPICAL SECTIONS
 DRAWN BY YDZ
 CHECKED BY RTG
 DATE 12/20/2004