
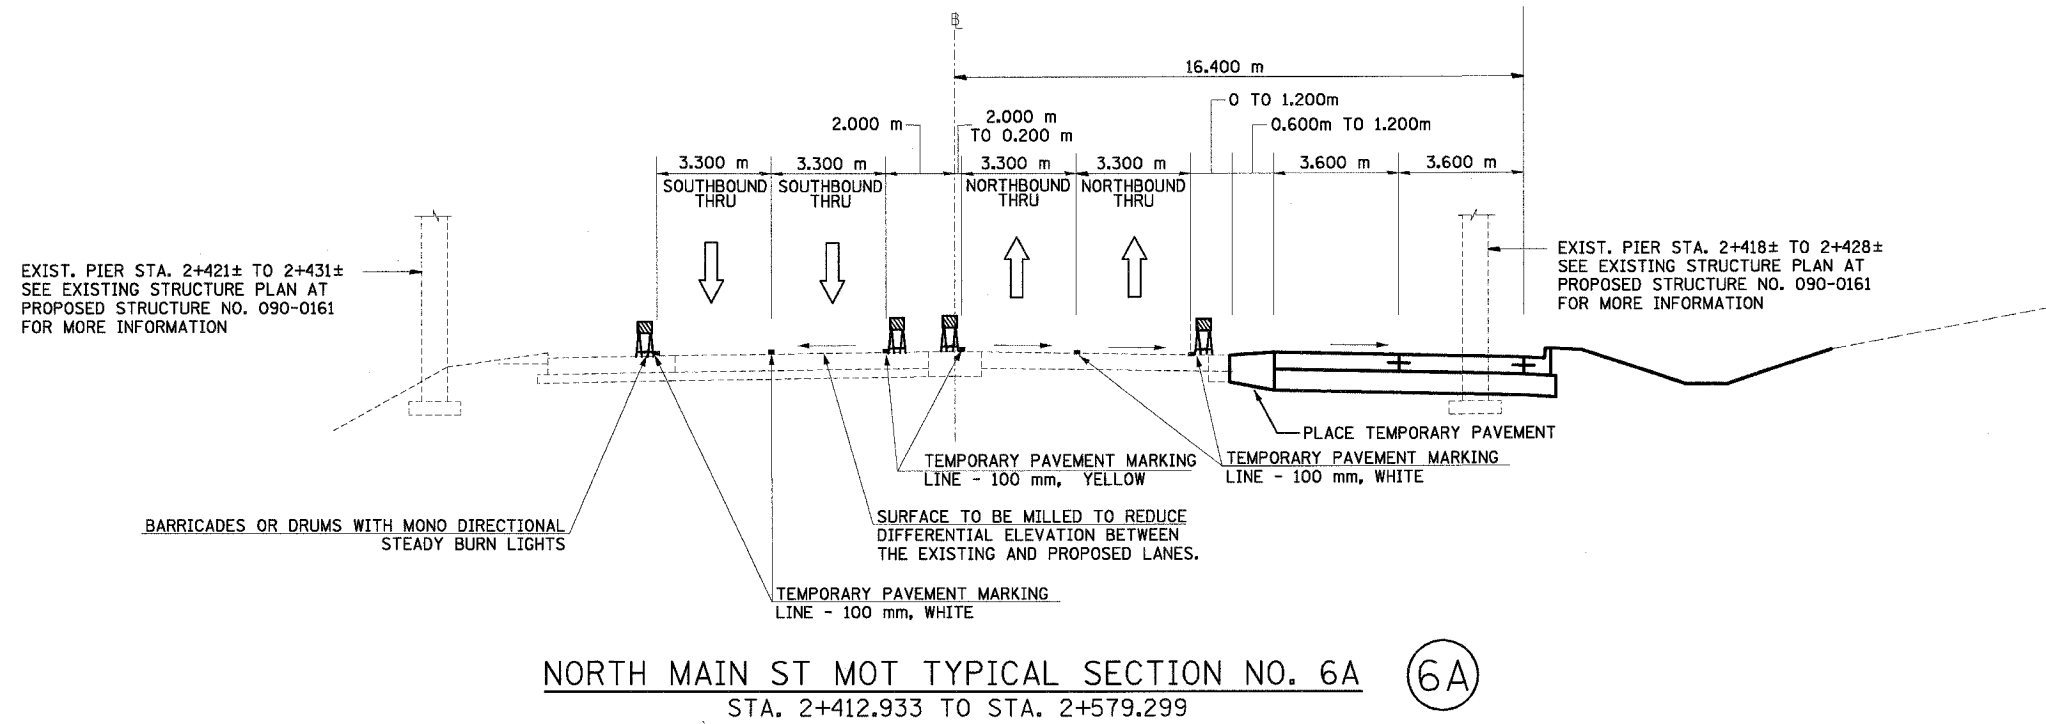


F.A.I. RTE.	SECTION	COUNTY	TOTAL SHEETS	SHEET NO.
74	*	TAZEWELL	1366	154
STA.		TO STA.		
FED. ROAD DIST. NO.		ILLINOIS FED. AID PROJECT		

*(90-11)R-2;90(13,14,14-1)R-1

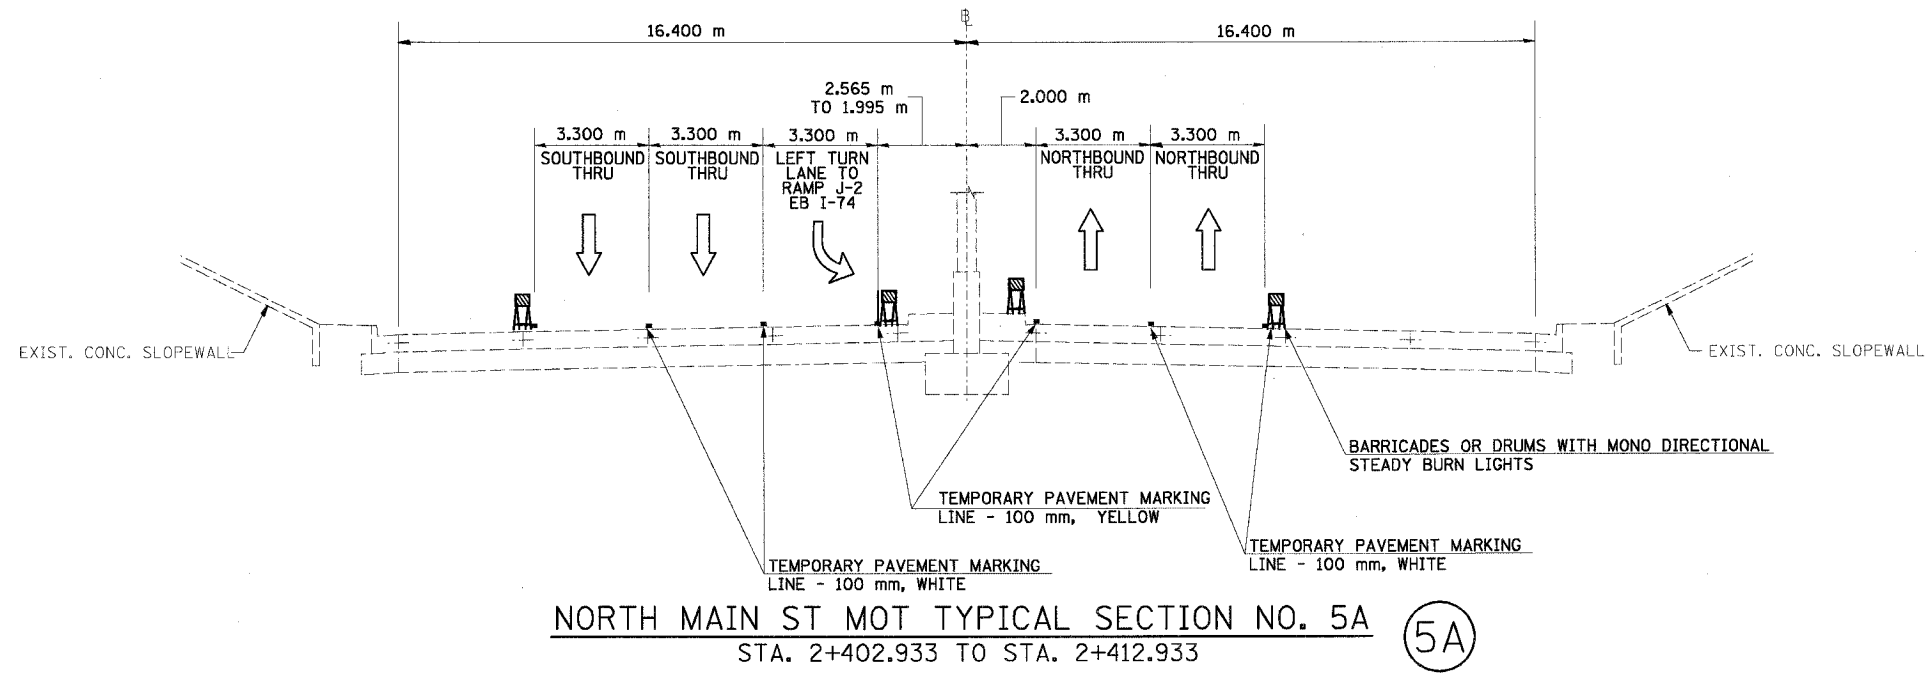

REVISIONS	
NAME	DATE

ILLINOIS DEPARTMENT OF TRANSPORTATION
FAI ROUTE 74 (I-74)
MAINTENANCE OF TRAFFIC
STAGE 3A-2
ILL. 116-U.S. 150-NORTH MAIN ST.
TYPICAL SECTIONS 5A & 6A
DATE: 12/20/2004
DRAWN BY: MRF
CHECKED BY: RTG

