
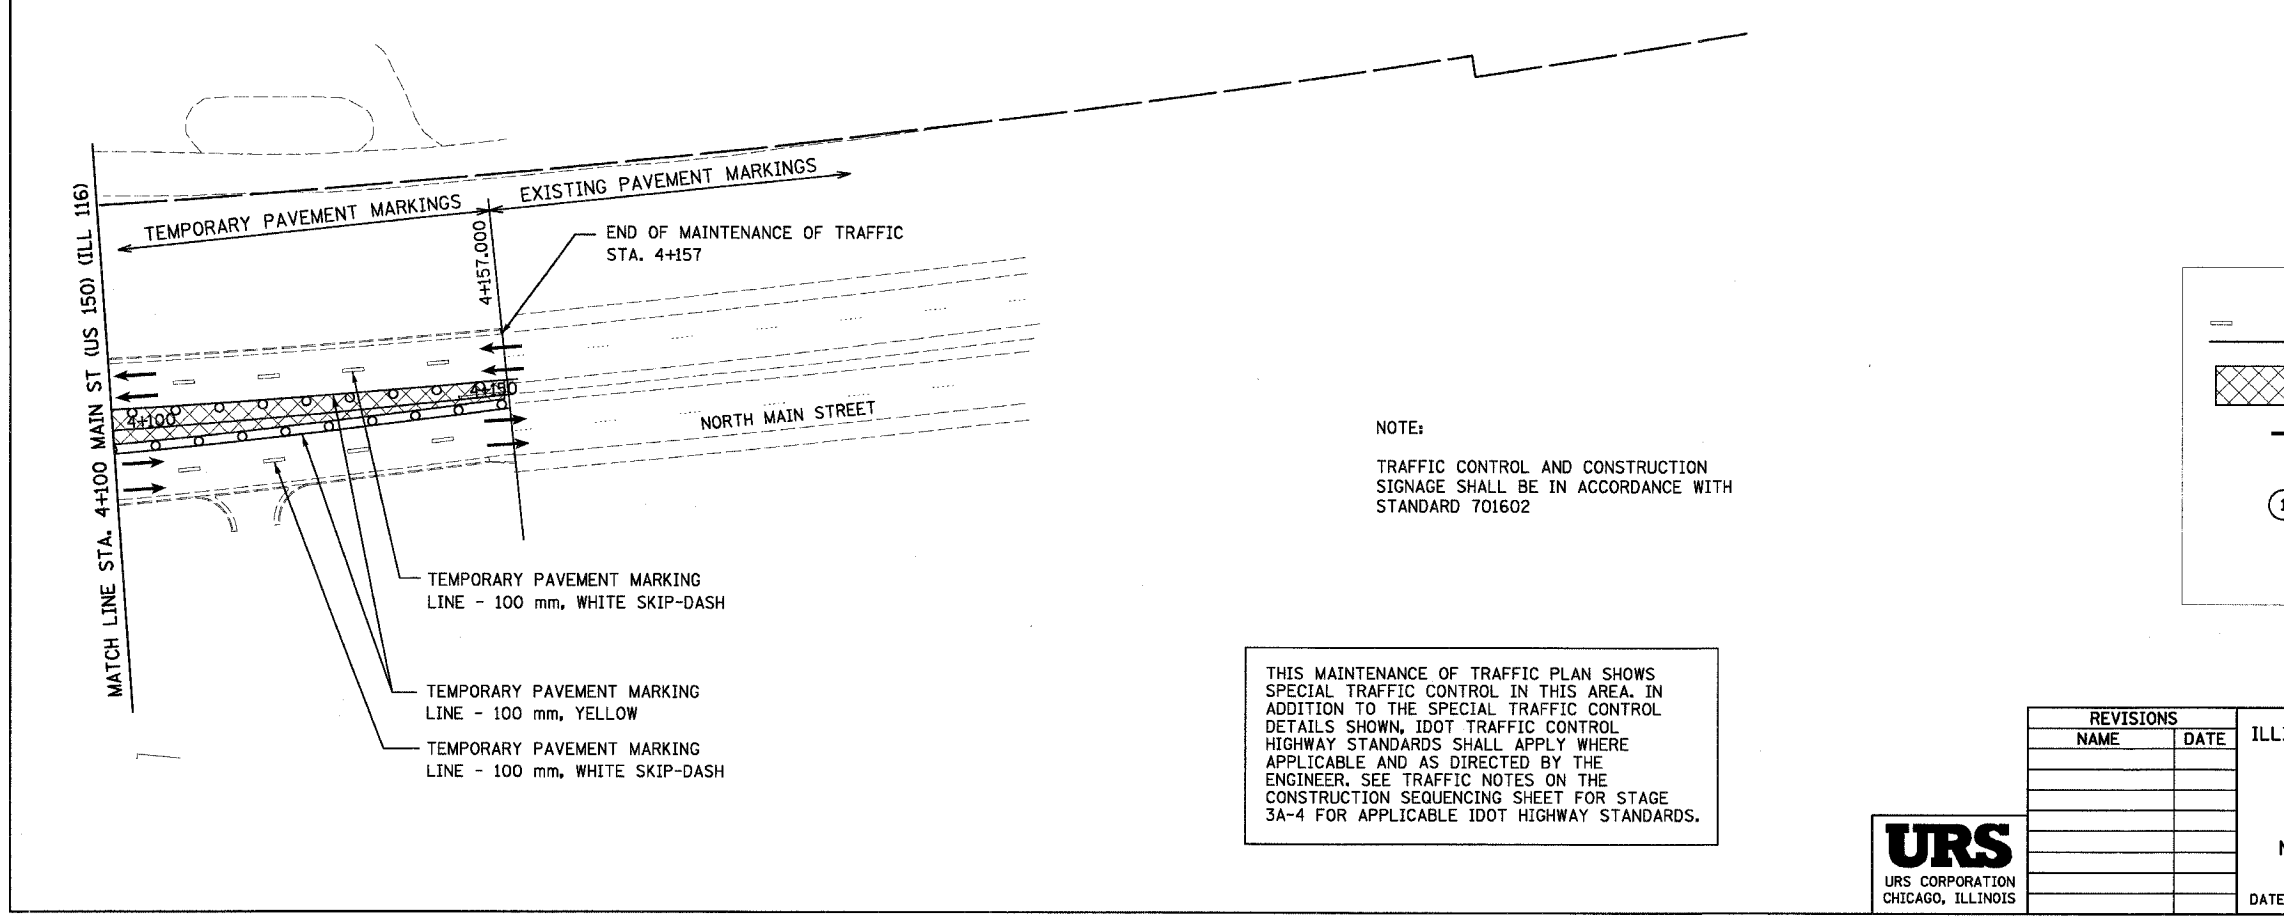
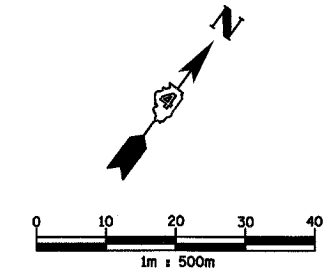


| F.A.I. RTE. | SECTION | COUNTY | TOTAL SHEETS | SHEET NO. |
|-----------------------|---------------------------------|---------------------------|--------------|-----------|
| 74 | (90-11R-2) 90(13,14,14-1)R-1 | TAZEWELL | 1366 | 198 |
| STA. 3+800 | | TO STA. 4+400 | | |
| FED. ROAD DIST. NO. 4 | | ILLINOIS FED. AID PROJECT | | |

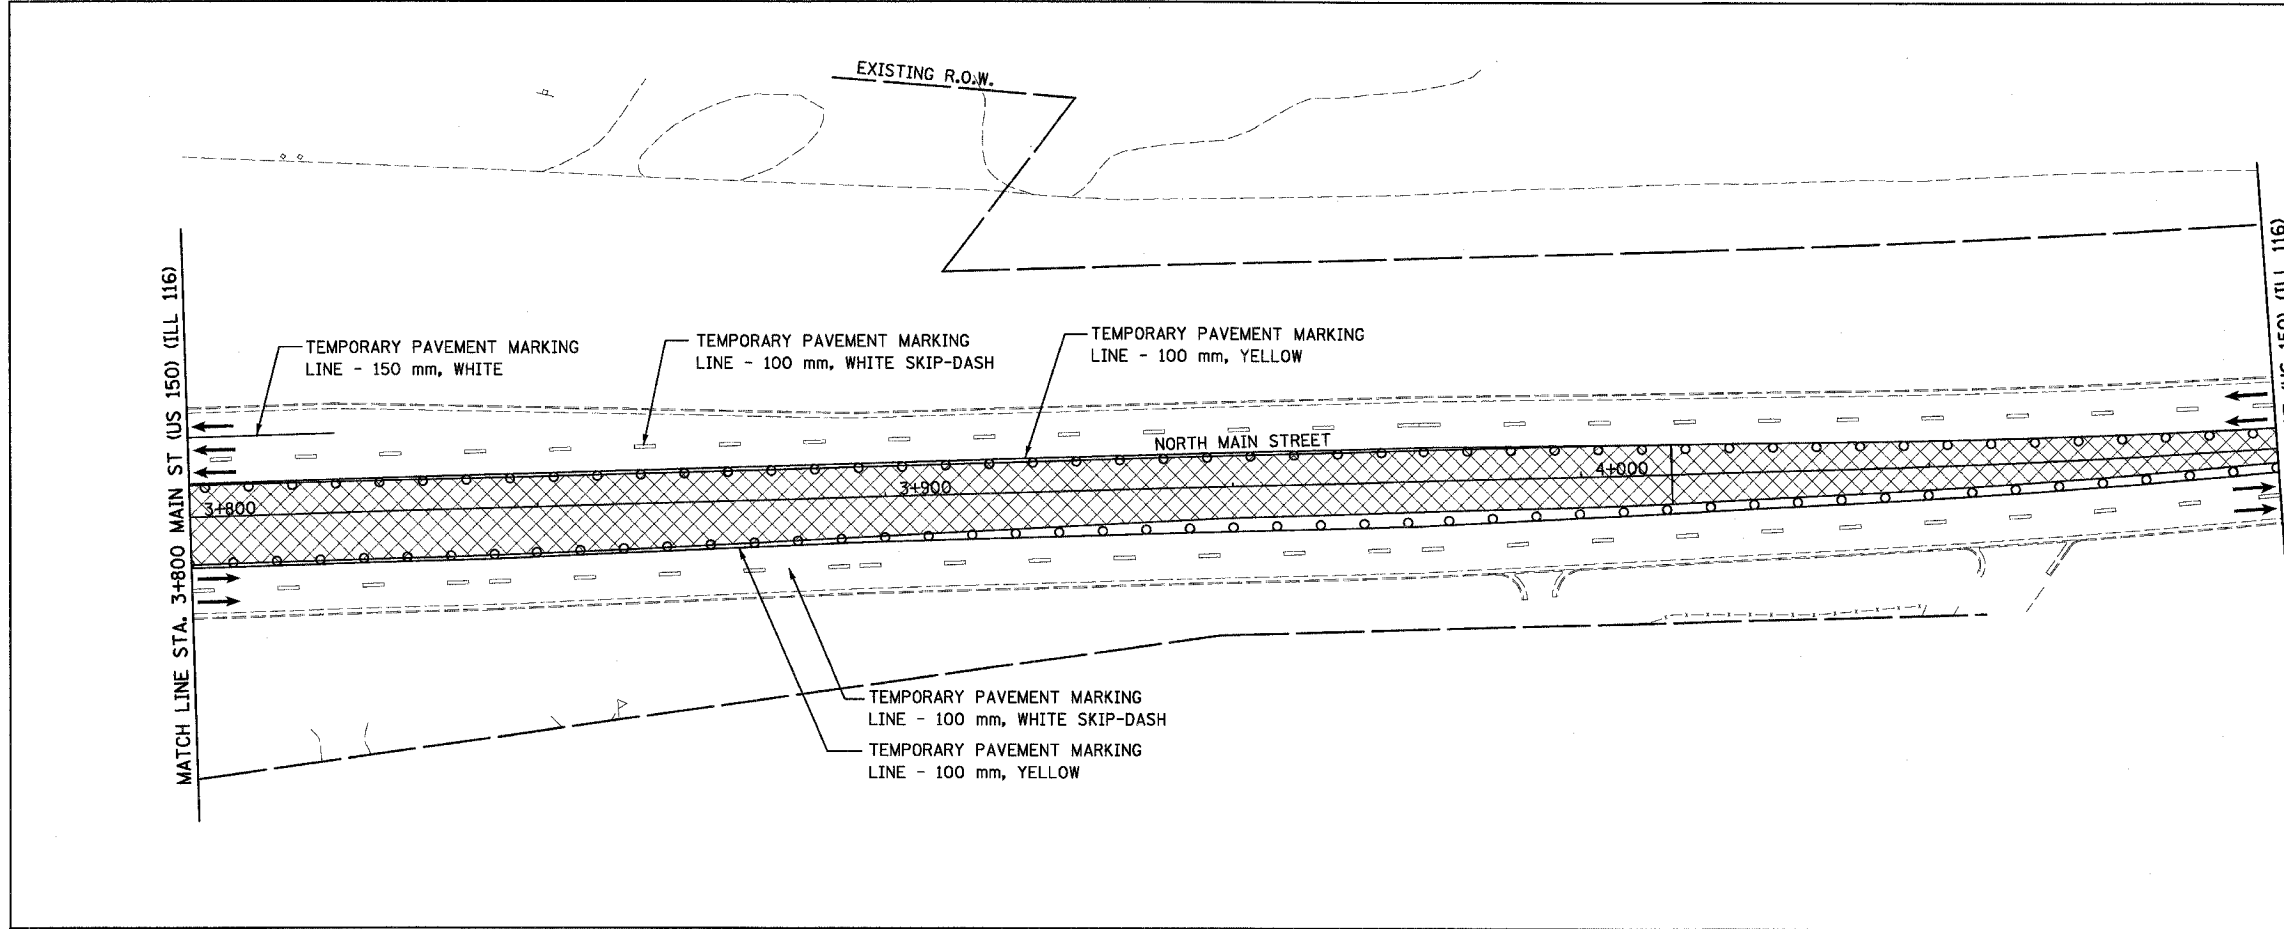

NOTE:
TRAFFIC CONTROL AND CONSTRUCTION SIGNAGE SHALL BE IN ACCORDANCE WITH STANDARD 701602

THIS MAINTENANCE OF TRAFFIC PLAN SHOWS SPECIAL TRAFFIC CONTROL IN THIS AREA. IN ADDITION TO THE SPECIAL TRAFFIC CONTROL DETAILS SHOWN, IDOT TRAFFIC CONTROL HIGHWAY STANDARDS SHALL APPLY WHERE APPLICABLE AND AS DIRECTED BY THE ENGINEER. SEE TRAFFIC NOTES ON THE CONSTRUCTION SEQUENCING SHEET FOR STAGE 3A-4 FOR APPLICABLE IDOT HIGHWAY STANDARDS.

LEGEND

- TEMPORARY PAVEMENT MARKING
- WORK ZONE
- TRAFFIC FLOW DIRECTION
- SIGN, SEE GENERAL NOTES AND LEGEND SHEET FOR SIGN TYPE
- DRUM WITH STEADY BURNING MONO-DIRECTIONAL LIGHT

| REVISIONS | |
|-----------|------|
| NAME | DATE |
| | |
| | |
| | |
| | |
| | |
| | |

ILLINOIS DEPARTMENT OF TRANSPORTATION
F.A.I. ROUTE 74 (I-74)
MAINTENANCE OF TRAFFIC
STAGE 3A-4
NORTH MAIN STREET 3+800 TO 4+400
DRAWN BY KMO
CHECKED BY RTG
DATE 12/20/2004

