
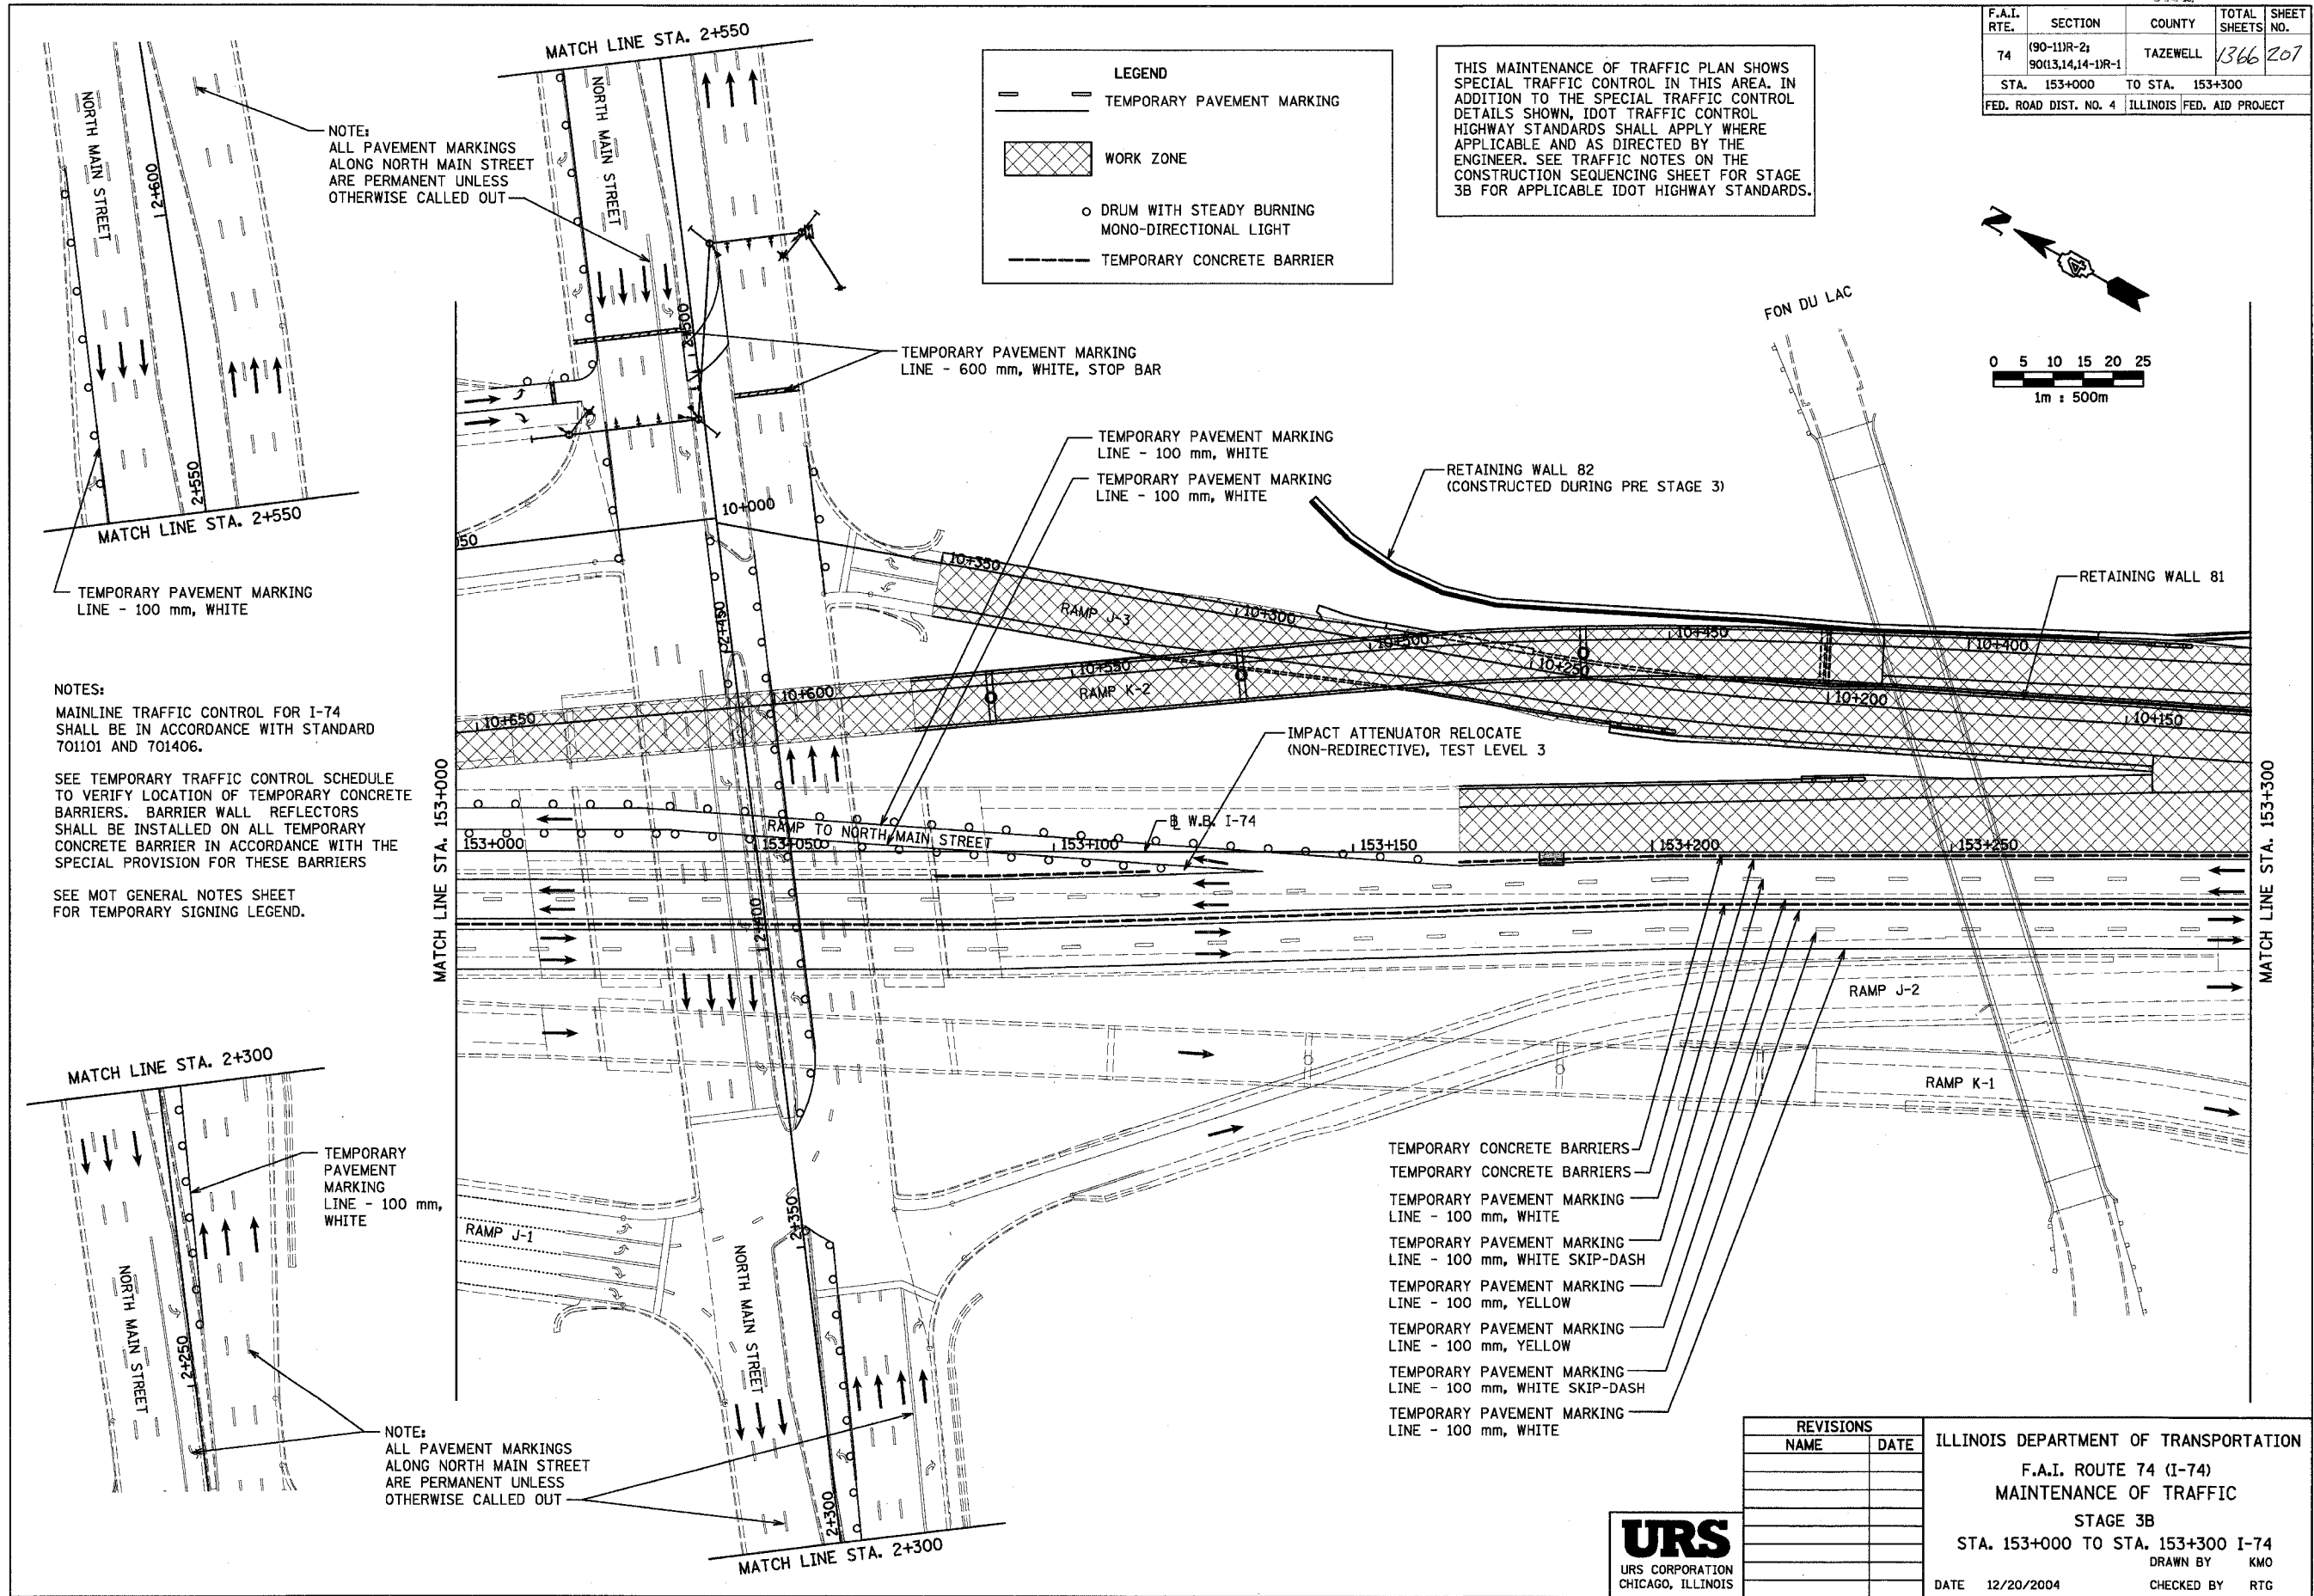


F.A.I. RTE.	SECTION	COUNTY	TOTAL SHEETS	SHEET NO.
74	(90-11R-2) 90(13,14,14-1R-1	TAZEWELL	1366	207
STA. 153+000		TO STA. 153+300		
FED. ROAD DIST. NO. 4 ILLINOIS FED. AID PROJECT				

THIS MAINTENANCE OF TRAFFIC PLAN SHOWS SPECIAL TRAFFIC CONTROL IN THIS AREA. IN ADDITION TO THE SPECIAL TRAFFIC CONTROL DETAILS SHOWN, IDOT SPECIAL TRAFFIC CONTROL HIGHWAY STANDARDS SHALL APPLY WHERE APPLICABLE AND AS DIRECTED BY THE ENGINEER. SEE TRAFFIC NOTES ON THE CONSTRUCTION SEQUENCING SHEET FOR STAGE 3B FOR APPLICABLE IDOT HIGHWAY STANDARDS.

**LEGEND**

- TEMPORARY PAVEMENT MARKING
- WORK ZONE
- DRUM WITH STEADY BURNING MONO-DIRECTIONAL LIGHT
- TEMPORARY CONCRETE BARRIER

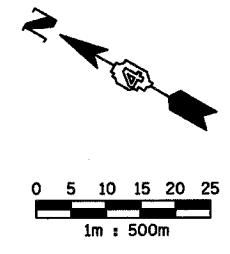

NOTE:  
ALL PAVEMENT MARKINGS ALONG NORTH MAIN STREET ARE PERMANENT UNLESS OTHERWISE CALLED OUT

NOTES:  
MAINLINE TRAFFIC CONTROL FOR I-74 SHALL BE IN ACCORDANCE WITH STANDARD 701101 AND 701406.  
SEE TEMPORARY TRAFFIC CONTROL SCHEDULE TO VERIFY LOCATION OF TEMPORARY CONCRETE BARRIERS. BARRIER WALL REFLECTORS SHALL BE INSTALLED ON ALL TEMPORARY CONCRETE BARRIER IN ACCORDANCE WITH THE SPECIAL PROVISION FOR THESE BARRIERS  
SEE MOT GENERAL NOTES SHEET FOR TEMPORARY SIGNING LEGEND.

NOTE:  
ALL PAVEMENT MARKINGS ALONG NORTH MAIN STREET ARE PERMANENT UNLESS OTHERWISE CALLED OUT

- TEMPORARY CONCRETE BARRIERS
- TEMPORARY CONCRETE BARRIERS
- TEMPORARY PAVEMENT MARKING LINE - 100 mm, WHITE
- TEMPORARY PAVEMENT MARKING LINE - 100 mm, WHITE SKIP-DASH
- TEMPORARY PAVEMENT MARKING LINE - 100 mm, YELLOW
- TEMPORARY PAVEMENT MARKING LINE - 100 mm, YELLOW
- TEMPORARY PAVEMENT MARKING LINE - 100 mm, WHITE SKIP-DASH
- TEMPORARY PAVEMENT MARKING LINE - 100 mm, WHITE

REVISIONS	
NAME	DATE

ILLINOIS DEPARTMENT OF TRANSPORTATION  
F.A.I. ROUTE 74 (I-74)  
MAINTENANCE OF TRAFFIC  
STAGE 3B  
STA. 153+000 TO STA. 153+300 I-74  
DRAWN BY KMO  
CHECKED BY RTG  
DATE 12/20/2004

