
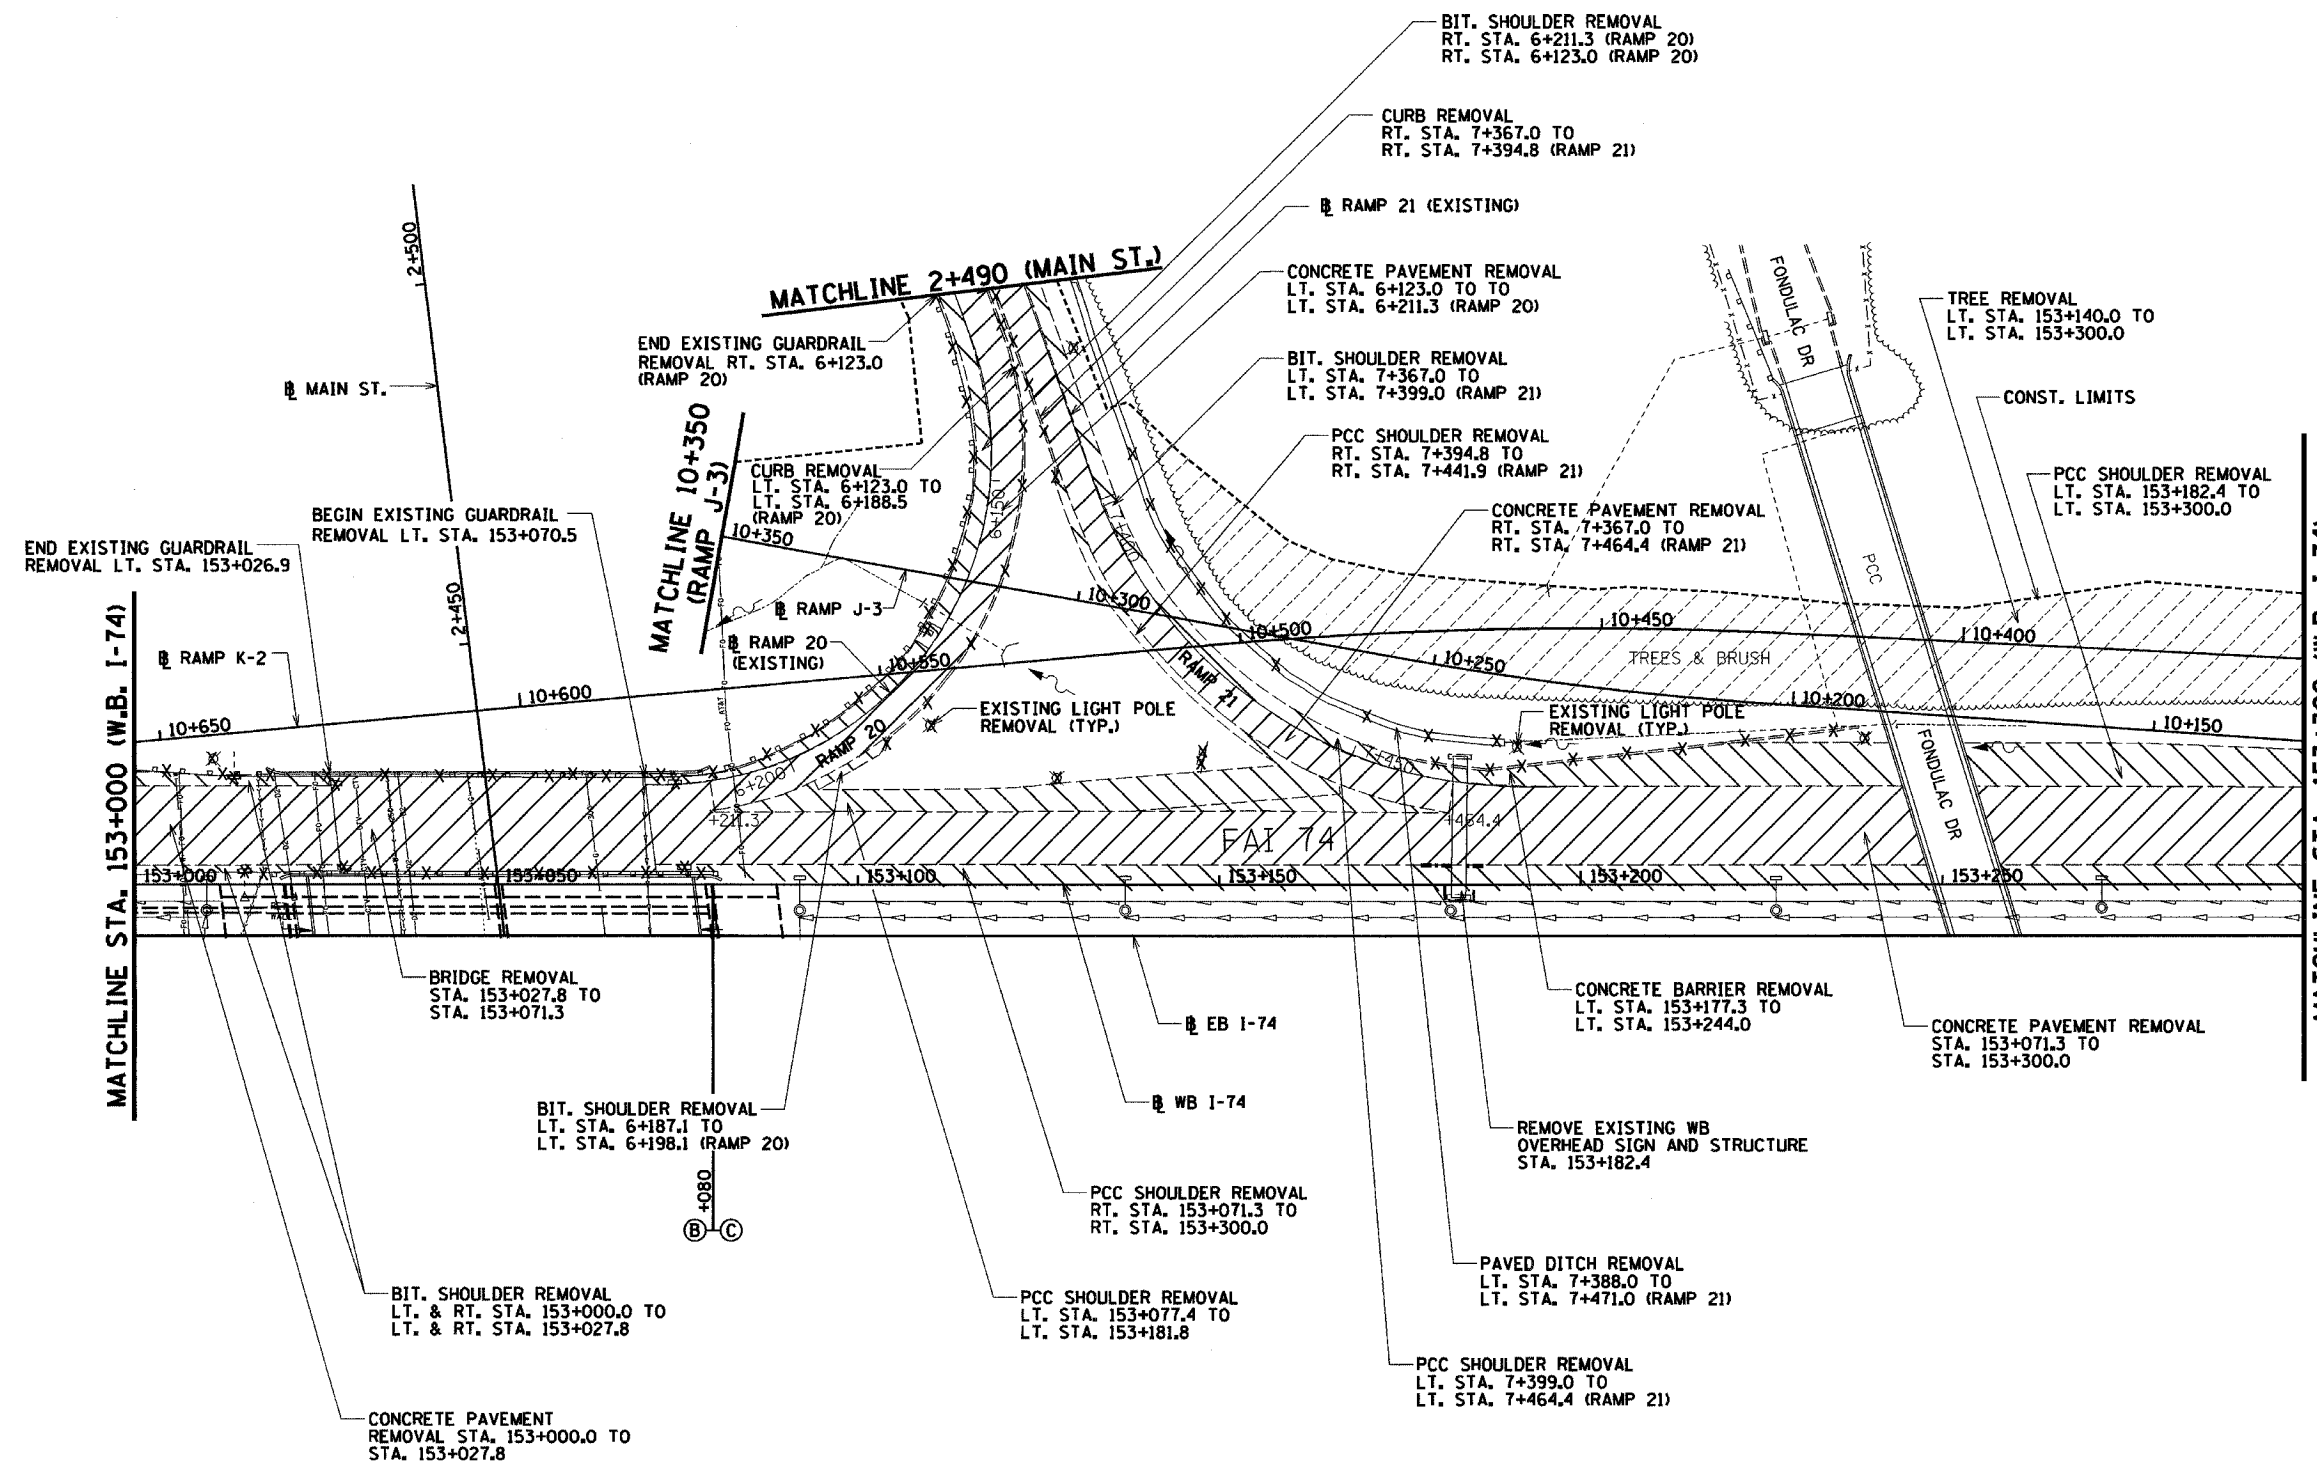


12/20/2004 3:44:00 PM

69201

F.A.I. RTE.	SECTION	COUNTY	TOTAL SHEETS	SHEET NO.
74	90-11R-2903,14,14-1R-1	TAZEWELL	1366	214
STA. 153+000.000 TO STA. 153+300.000				
FED. ROAD DIST. NO. 4 ILLINOIS FED. AID PROJECT				

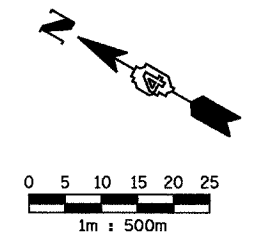

REMOVAL LEGEND

	PAVEMENT REMOVAL
	SHOULDER REMOVAL
	DRIVEWAY PAVEMENT REMOVAL
	SIDEWALK REMOVAL
	CURB & GUTTER REMOVAL
	GUARDRAIL REMOVAL
	BITUMINOUS SURFACE REMOVAL
	BITUMINOUS TAPER (FOR BUTT JOINTS)
	MEDIAN/ISLAND REMOVAL
	TREE REMOVAL (HA)
	TREE REMOVAL

REVISIONS	
NAME	DATE

ILLINOIS DEPARTMENT OF TRANSPORTATION
PROPOSED REMOVAL PLAN
WESTBOUND I-74
STA. 153+000.000 TO
STA. 153+300.000

DATE 12/20/04

DRAWN BY BKN
 CHECKED BY MLB

