
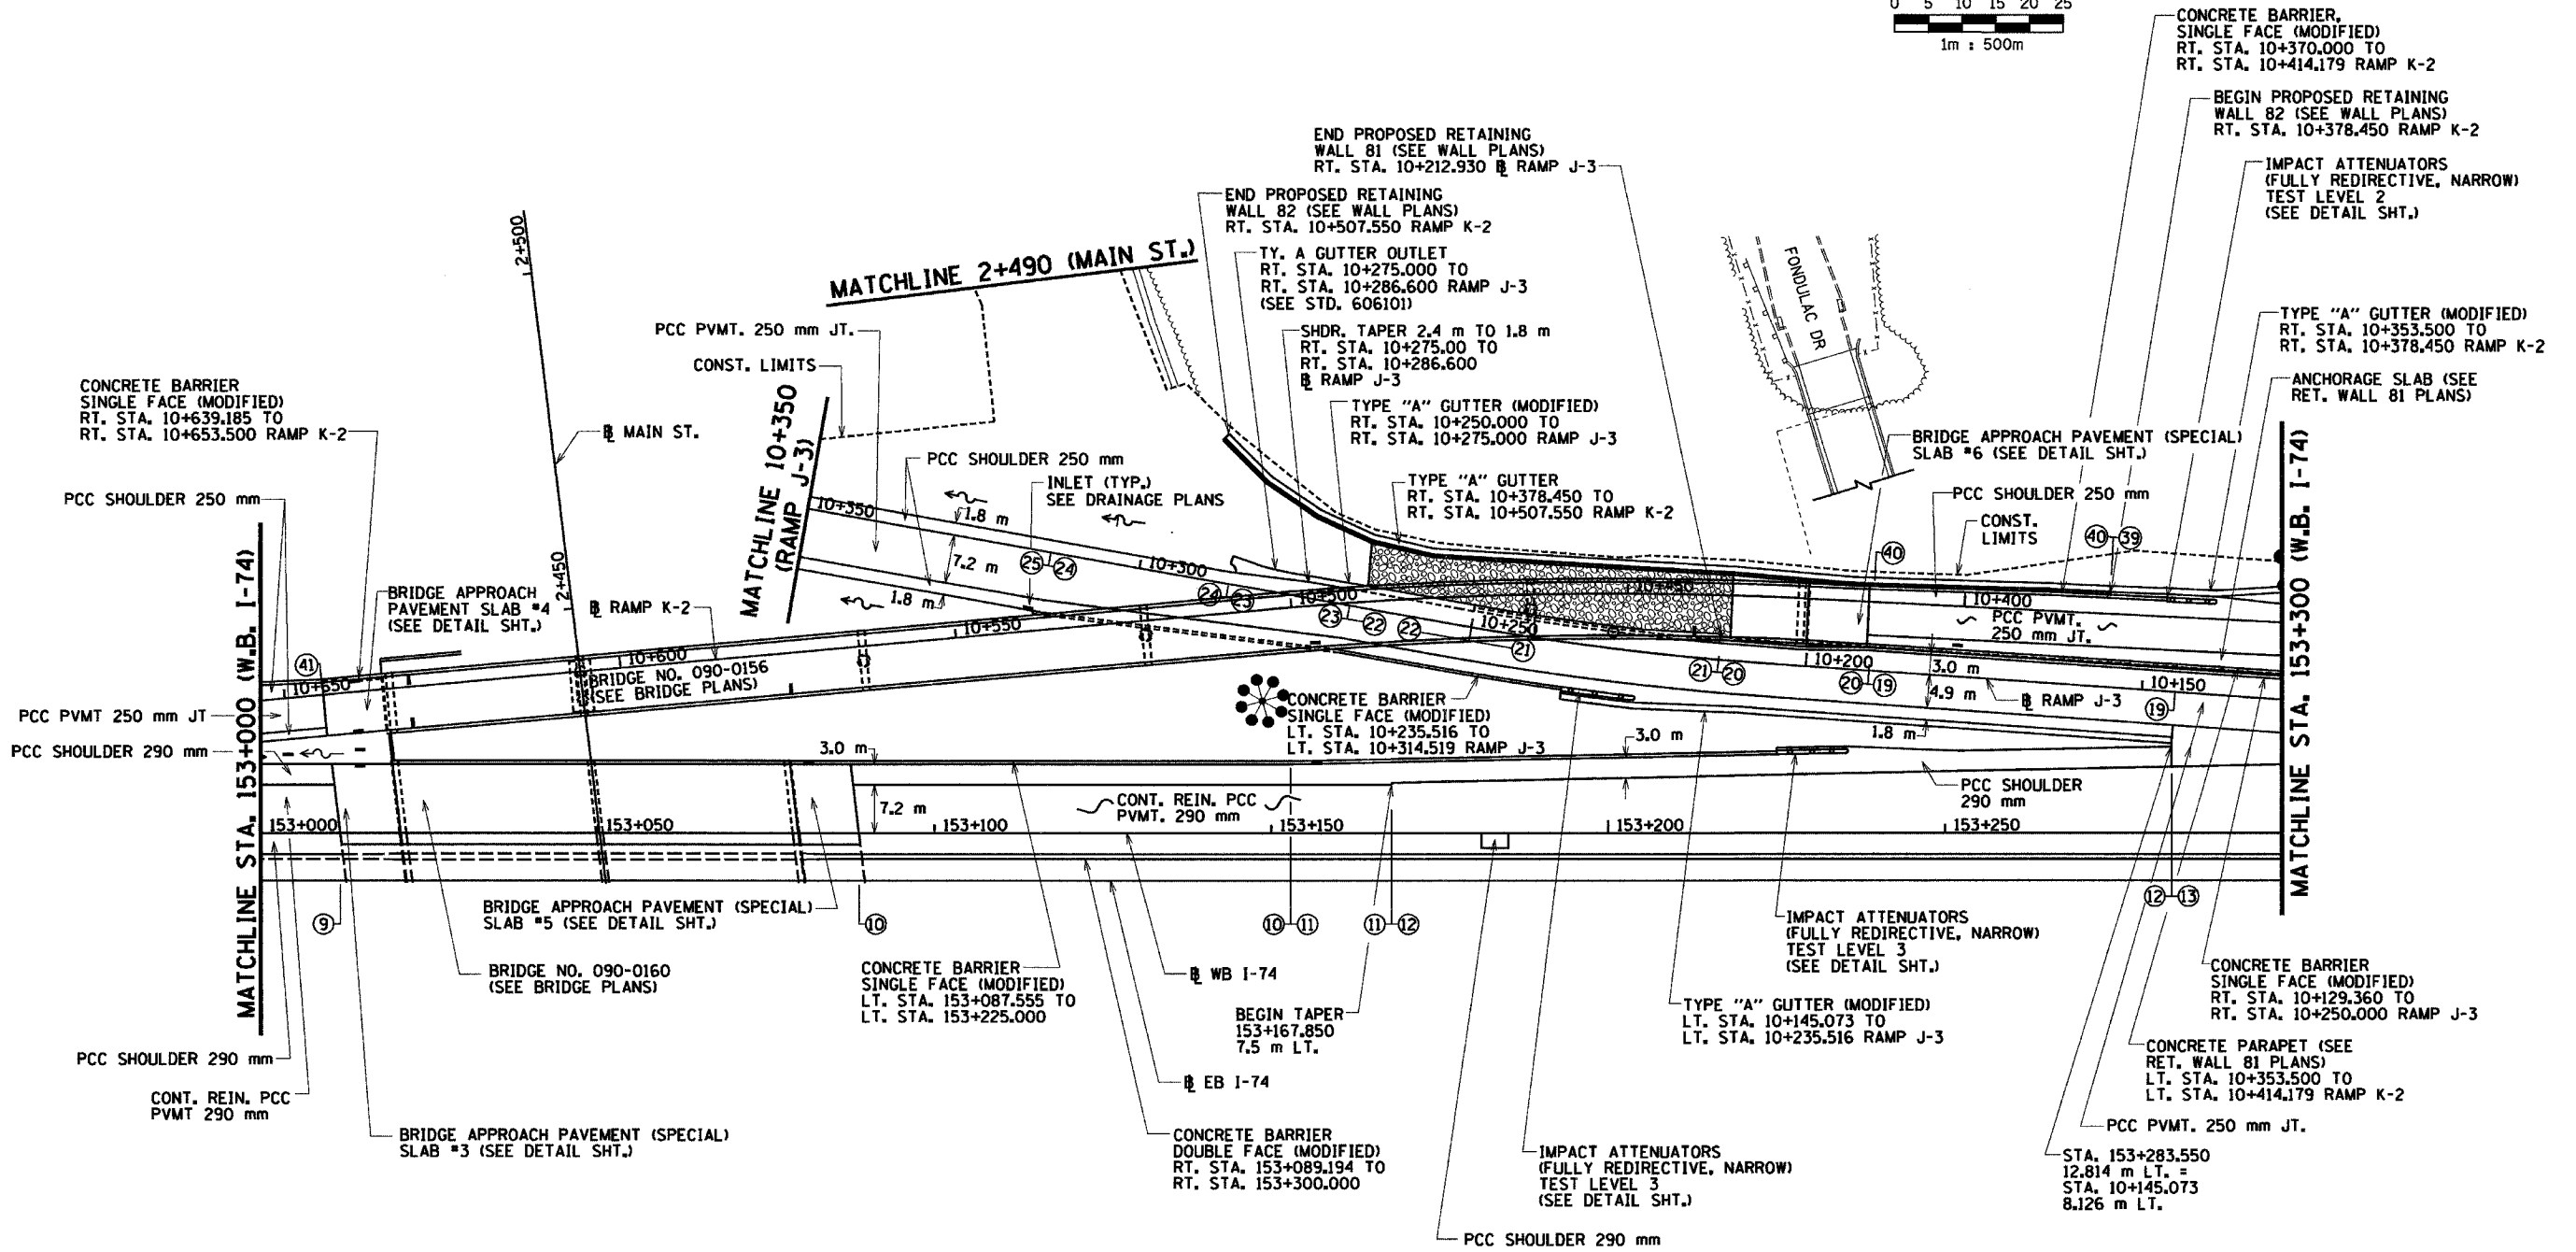



12/20/04 3:48:10 PM

68201

F.A.I. RTE.	SECTION	COUNTY	TOTAL SHEETS	SHEET NO.
74	90-11R-28003,14,14-1R-1	TAZEWELL	1366	215
STA. 153+000.000 TO STA. 153+300.000				
FED. ROAD DIST. NO. 4 ILLINOIS FED. AID PROJECT				

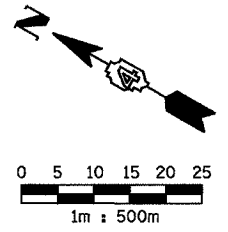

LEGEND

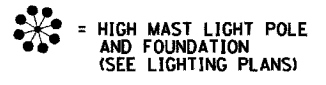

REVISIONS	
NAME	DATE

ILLINOIS DEPARTMENT OF TRANSPORTATION
PROPOSED ROADWAY PLAN
WESTBOUND I-74
STA. 153+000.000 TO
STA. 153+300.000

DATE 12/20/04

DRAWN BY BKN
 CHECKED BY MLB

