
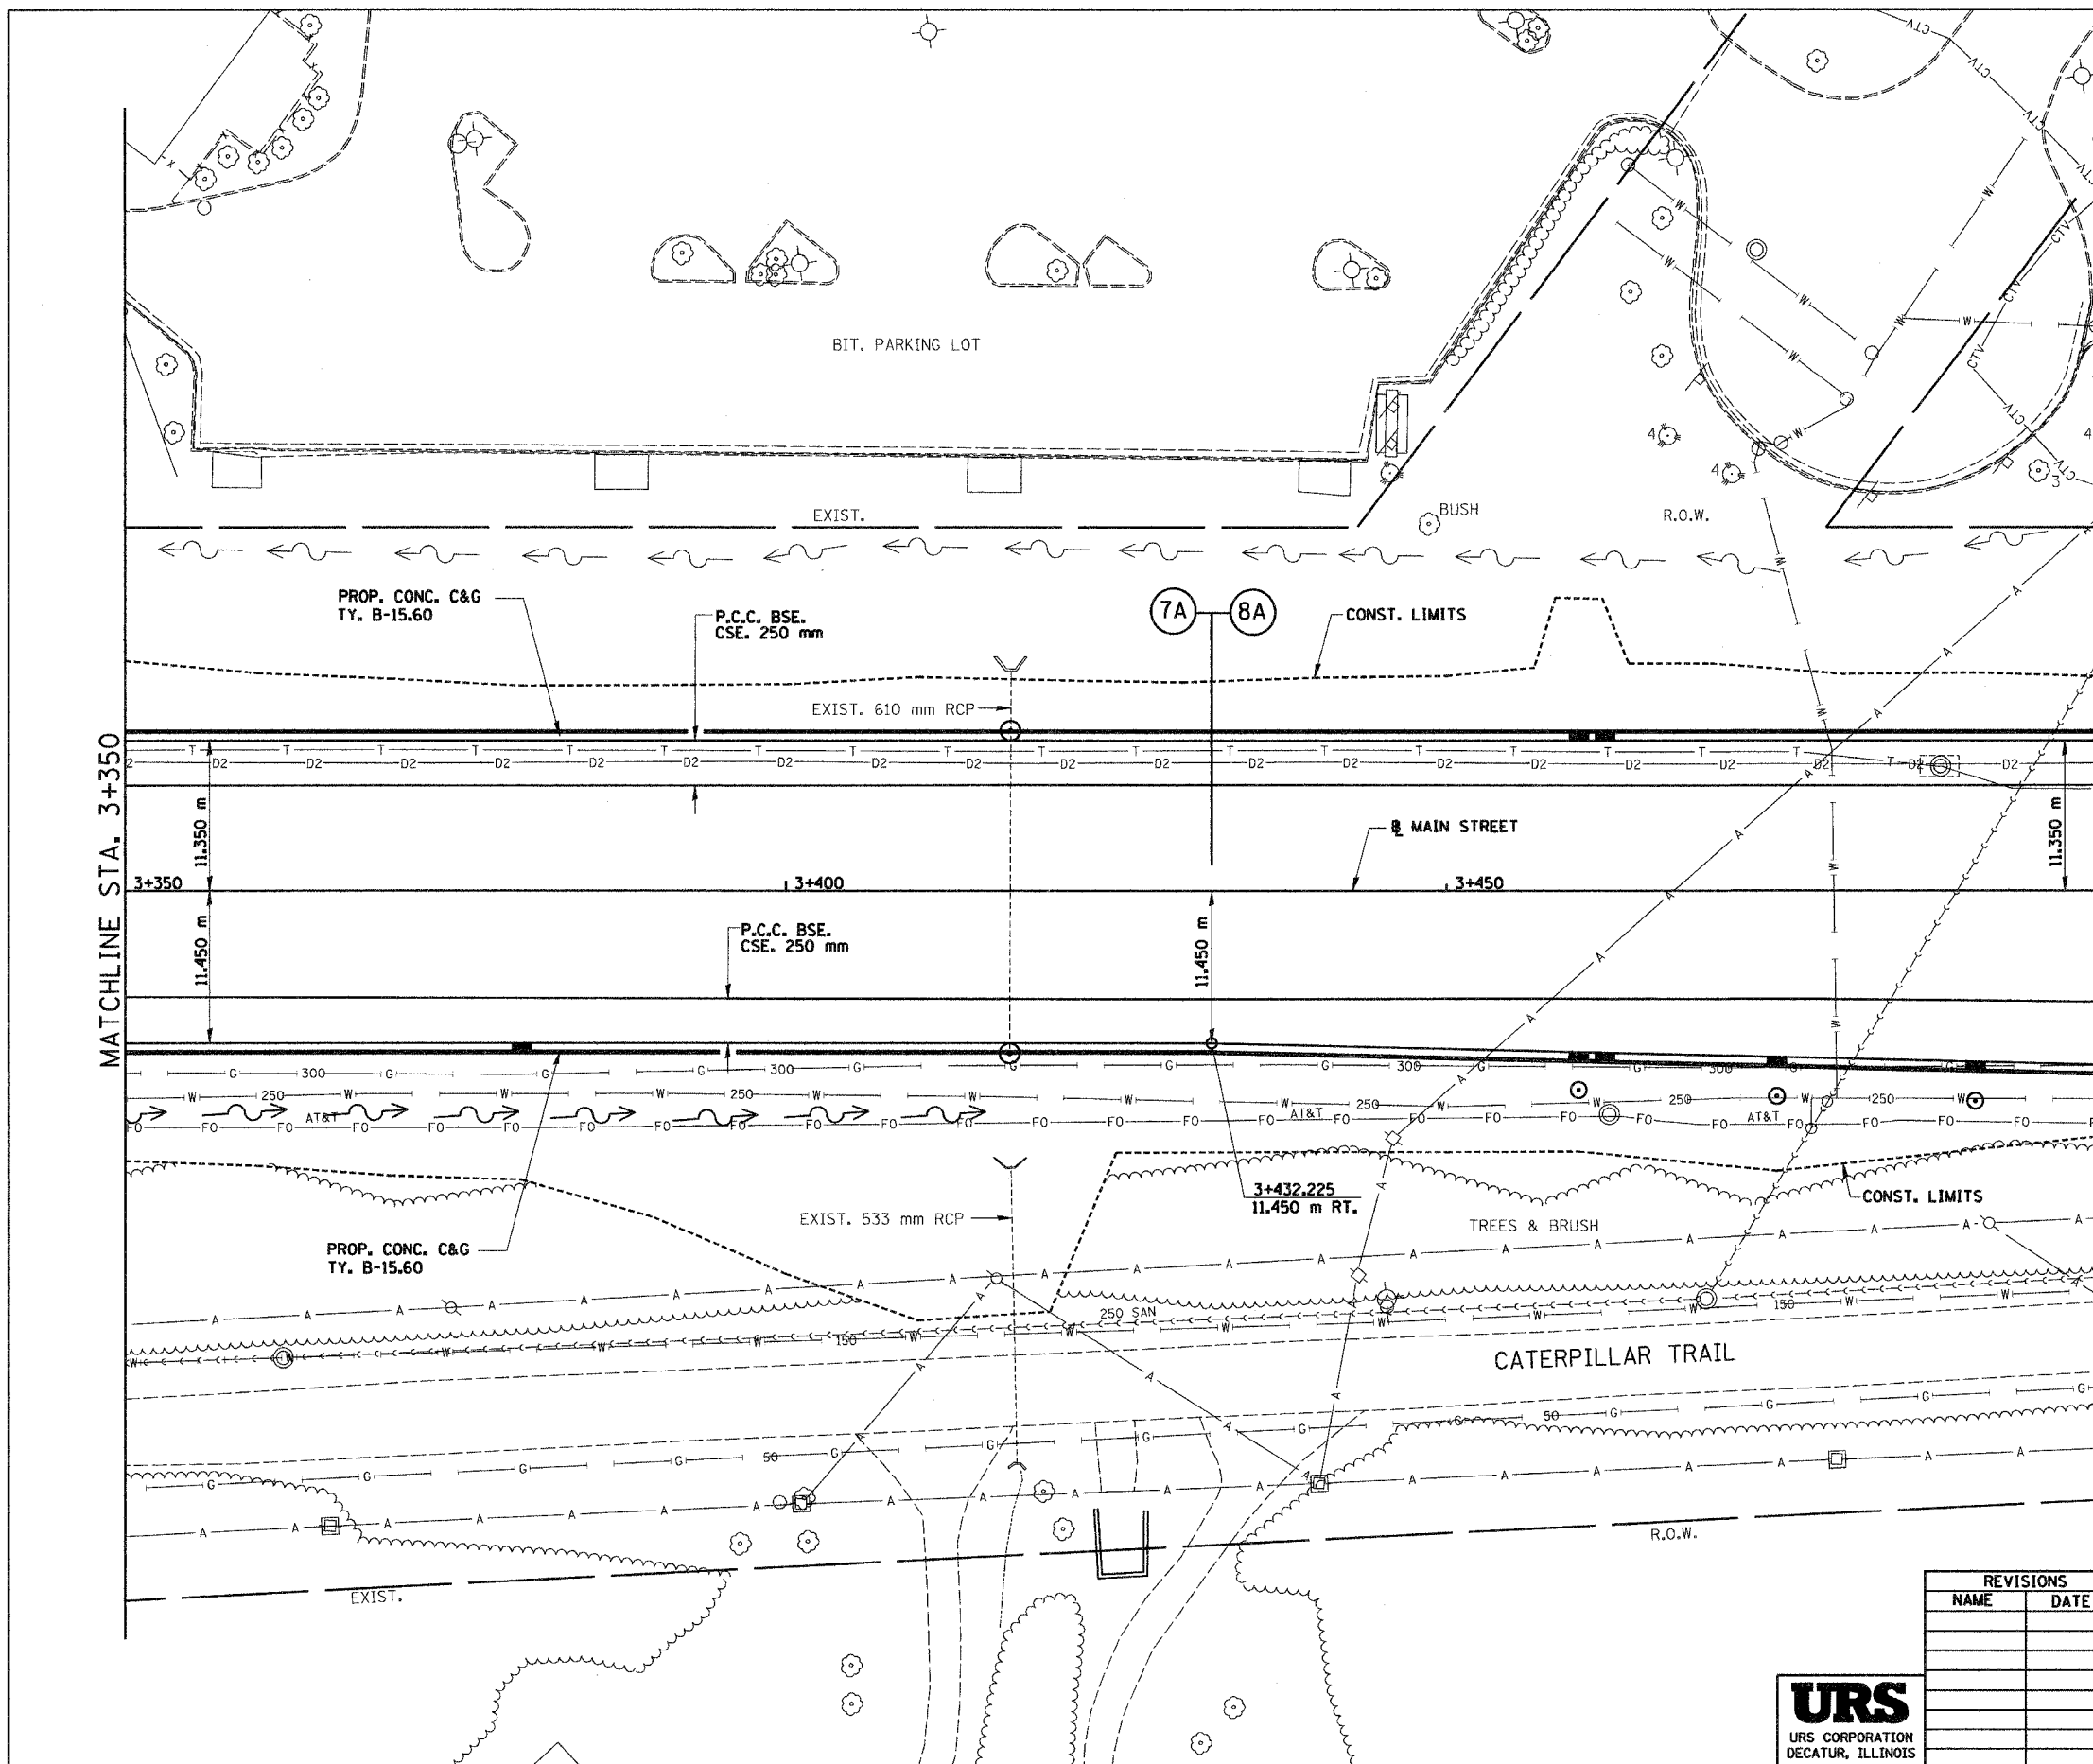


F.A.I. RTE.	SECTION	COUNTY	TOTAL SHEETS	SHEET NO.
74	*	TAZEWELL	1366	234
STA. 3+350.000		TO STA. 3+500.000		
FED. ROAD DIST. NO.		ILLINOIS FED. AID PROJECT		

\* (90-IRR-2)90(3,4,14-DR-1

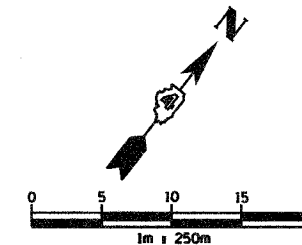

MATCHLINE STA. 3+350

MATCHLINE STA. 3+500

REVISIONS	
NAME	DATE



ILLINOIS DEPARTMENT OF TRANSPORTATION  
 PROPOSED ROADWAY PLAN  
 ILL. 116 - U.S. 150 - MAIN ST.  
 STA. 3+350 TO STA. 3+500  
 DRAWN BY SRS  
 CHECKED BY JJM  
 DATE 12-20-04

11/21/2004 11:21:11 AM C:\p02\1121\1121.dwg