
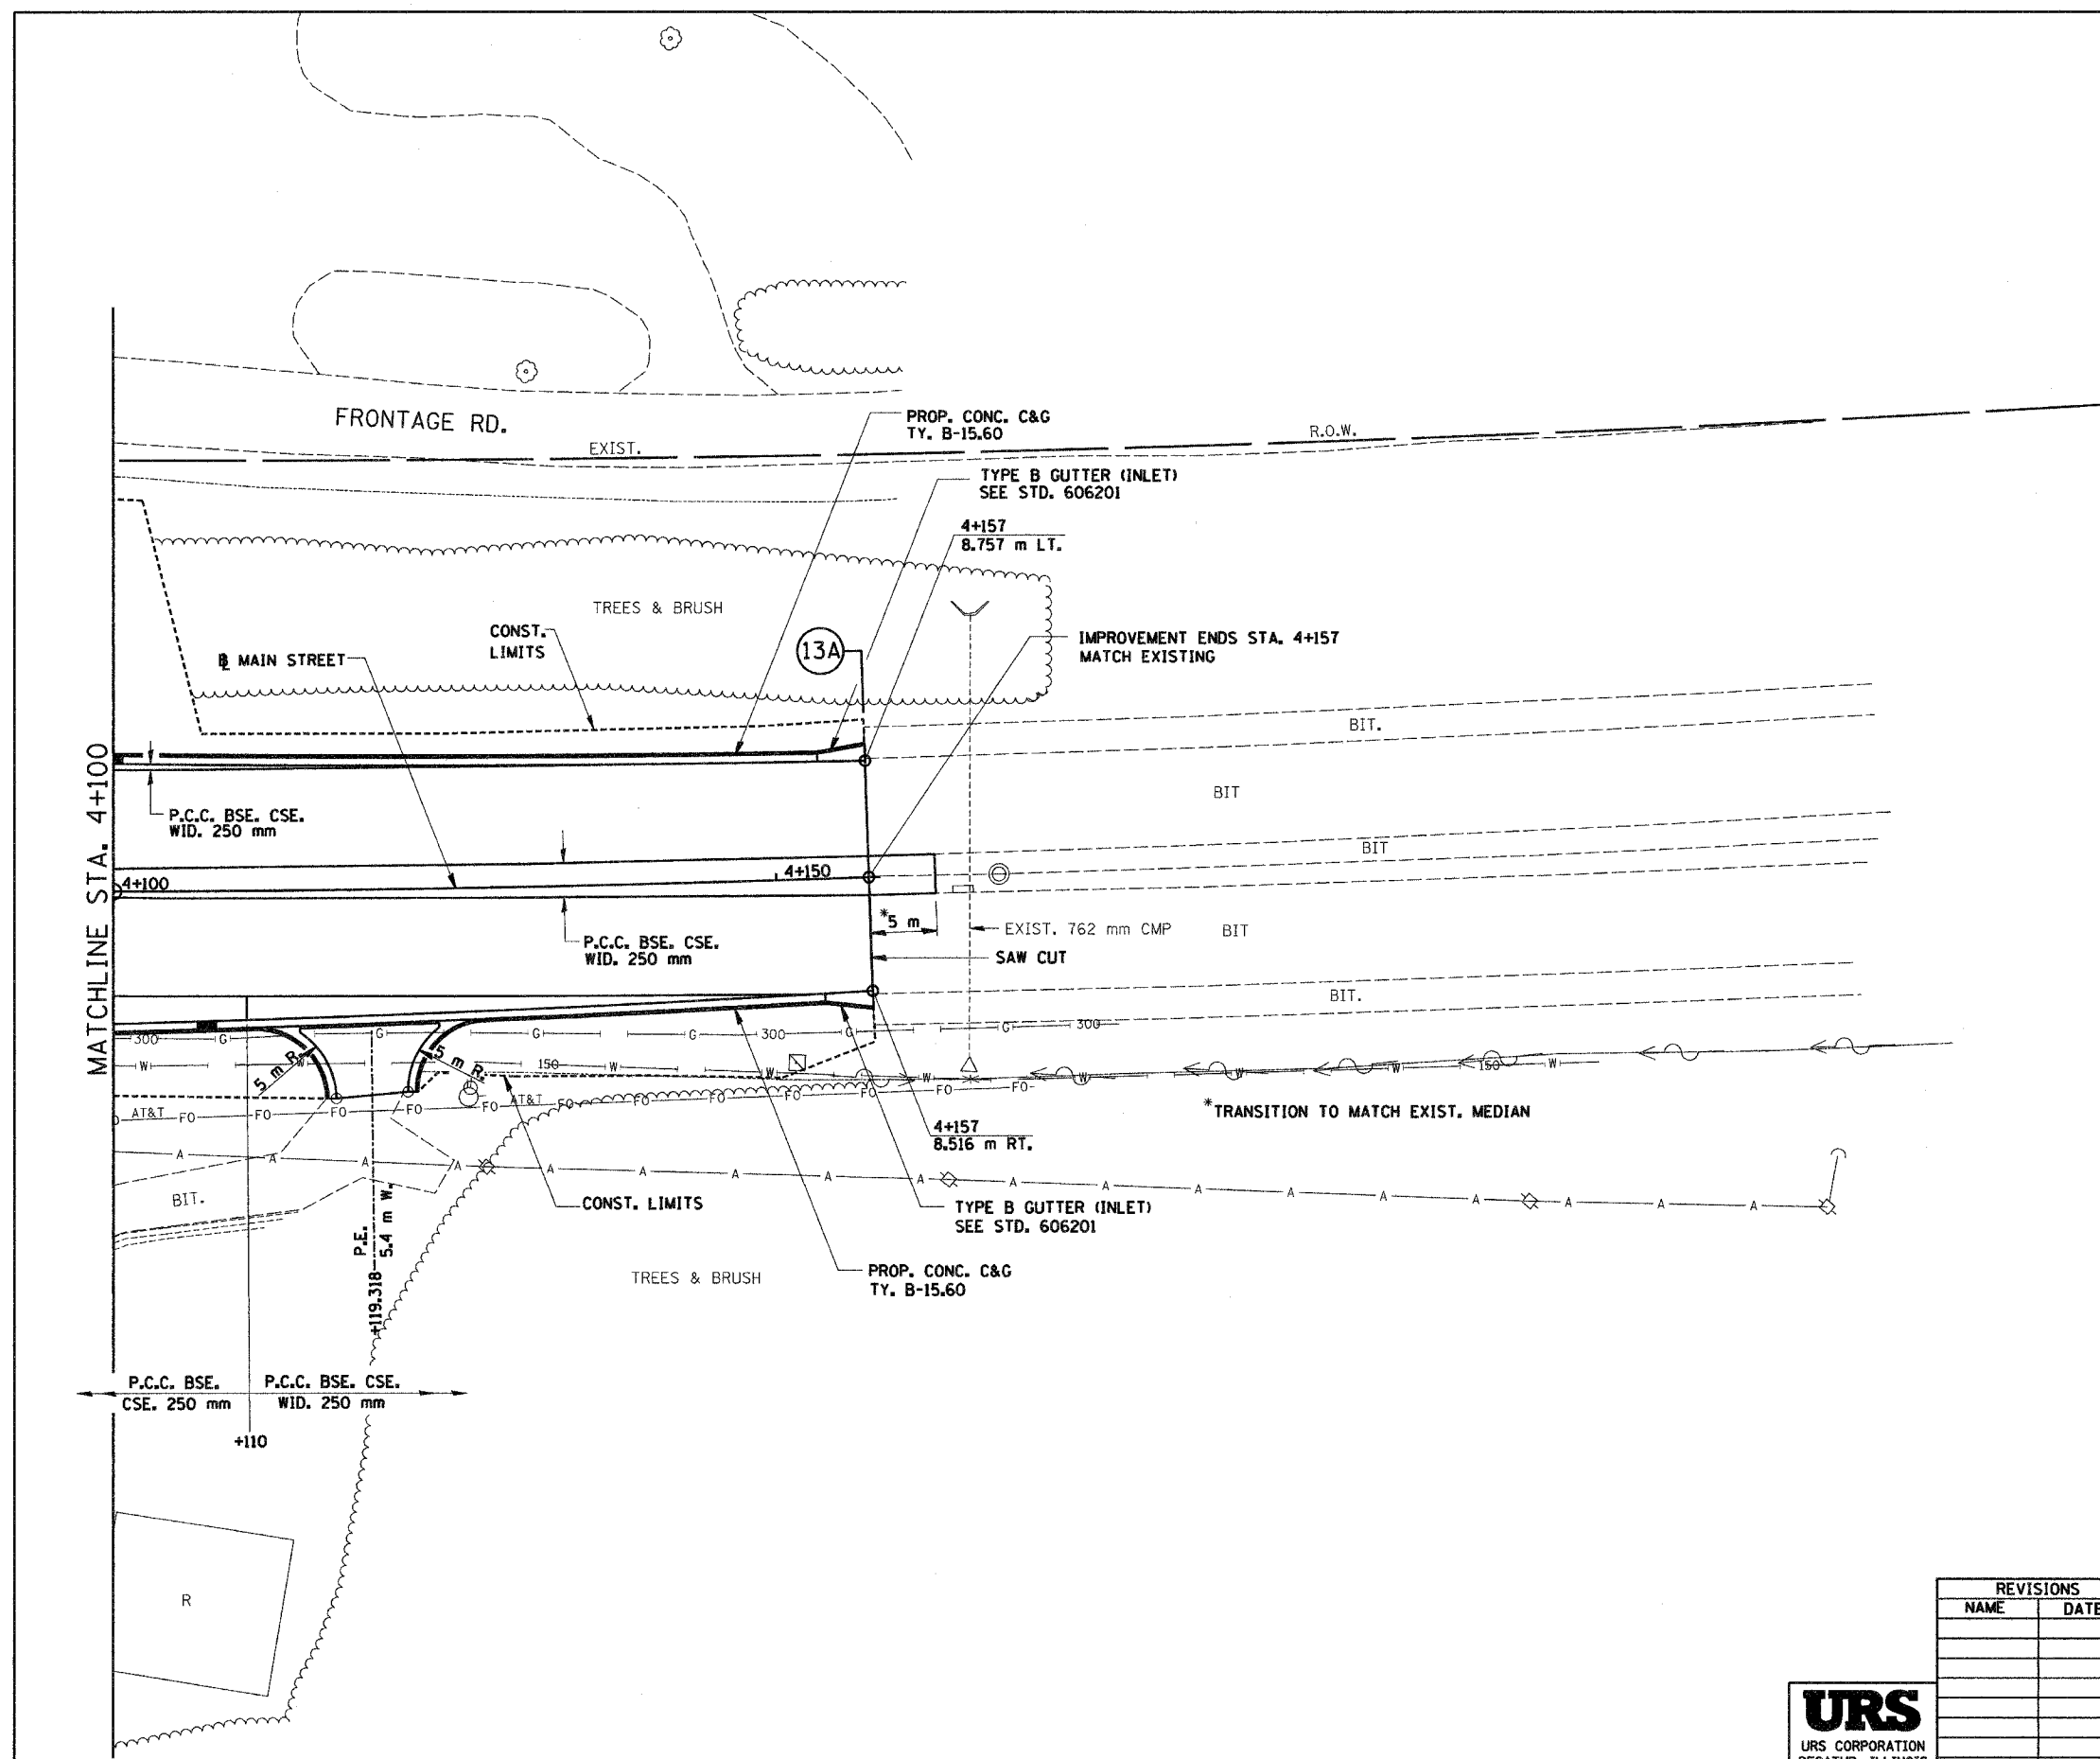


F.A.I. RTE.	SECTION	COUNTY	TOTAL SHEETS	SHEET NO.
74	*	TAZEWELL	1366	244
STA. 4+100.000		TO STA. 4+157.000		
FED. ROAD DIST. NO.		ILLINOIS FED. AID PROJECT		

*190-IDR-2;9013,14,14-IDR-1

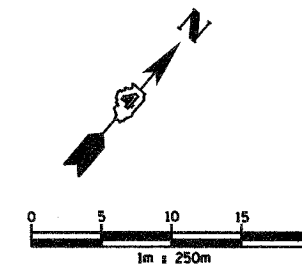

REVISIONS	
NAME	DATE

ILLINOIS DEPARTMENT OF TRANSPORTATION
 PROPOSED ROADWAY PLAN
 ILL. 116 - U.S. 150 - MAIN ST.
 STA. 4+100 TO STA. 4+157
 DRAWN BY SRS
 CHECKED BY JJM
 DATE 12-20-04



I:\Projects\70040000\116\116-150\116-150.dwg 12/17/2004 9:45:17 AM