



I:\Projects\2004\12172004\_5\_45\_46.dwg 12/17/2004 5:45:46 AM

|                     |                      |                     |                  |           |
|---------------------|----------------------|---------------------|------------------|-----------|
| F.A.I. RTE.         | SECTION              | COUNTY              | TOTAL SHEETS     | SHEET NO. |
| 74                  | 90-1UR-29013J44-1R-1 | TAZEWELL            | 1366             | 248       |
| STA. 153+225.000    |                      | TO STA. 153+892.180 |                  |           |
| FED. ROAD DIST. NO. |                      | ILLINOIS            | FED. AID PROJECT |           |

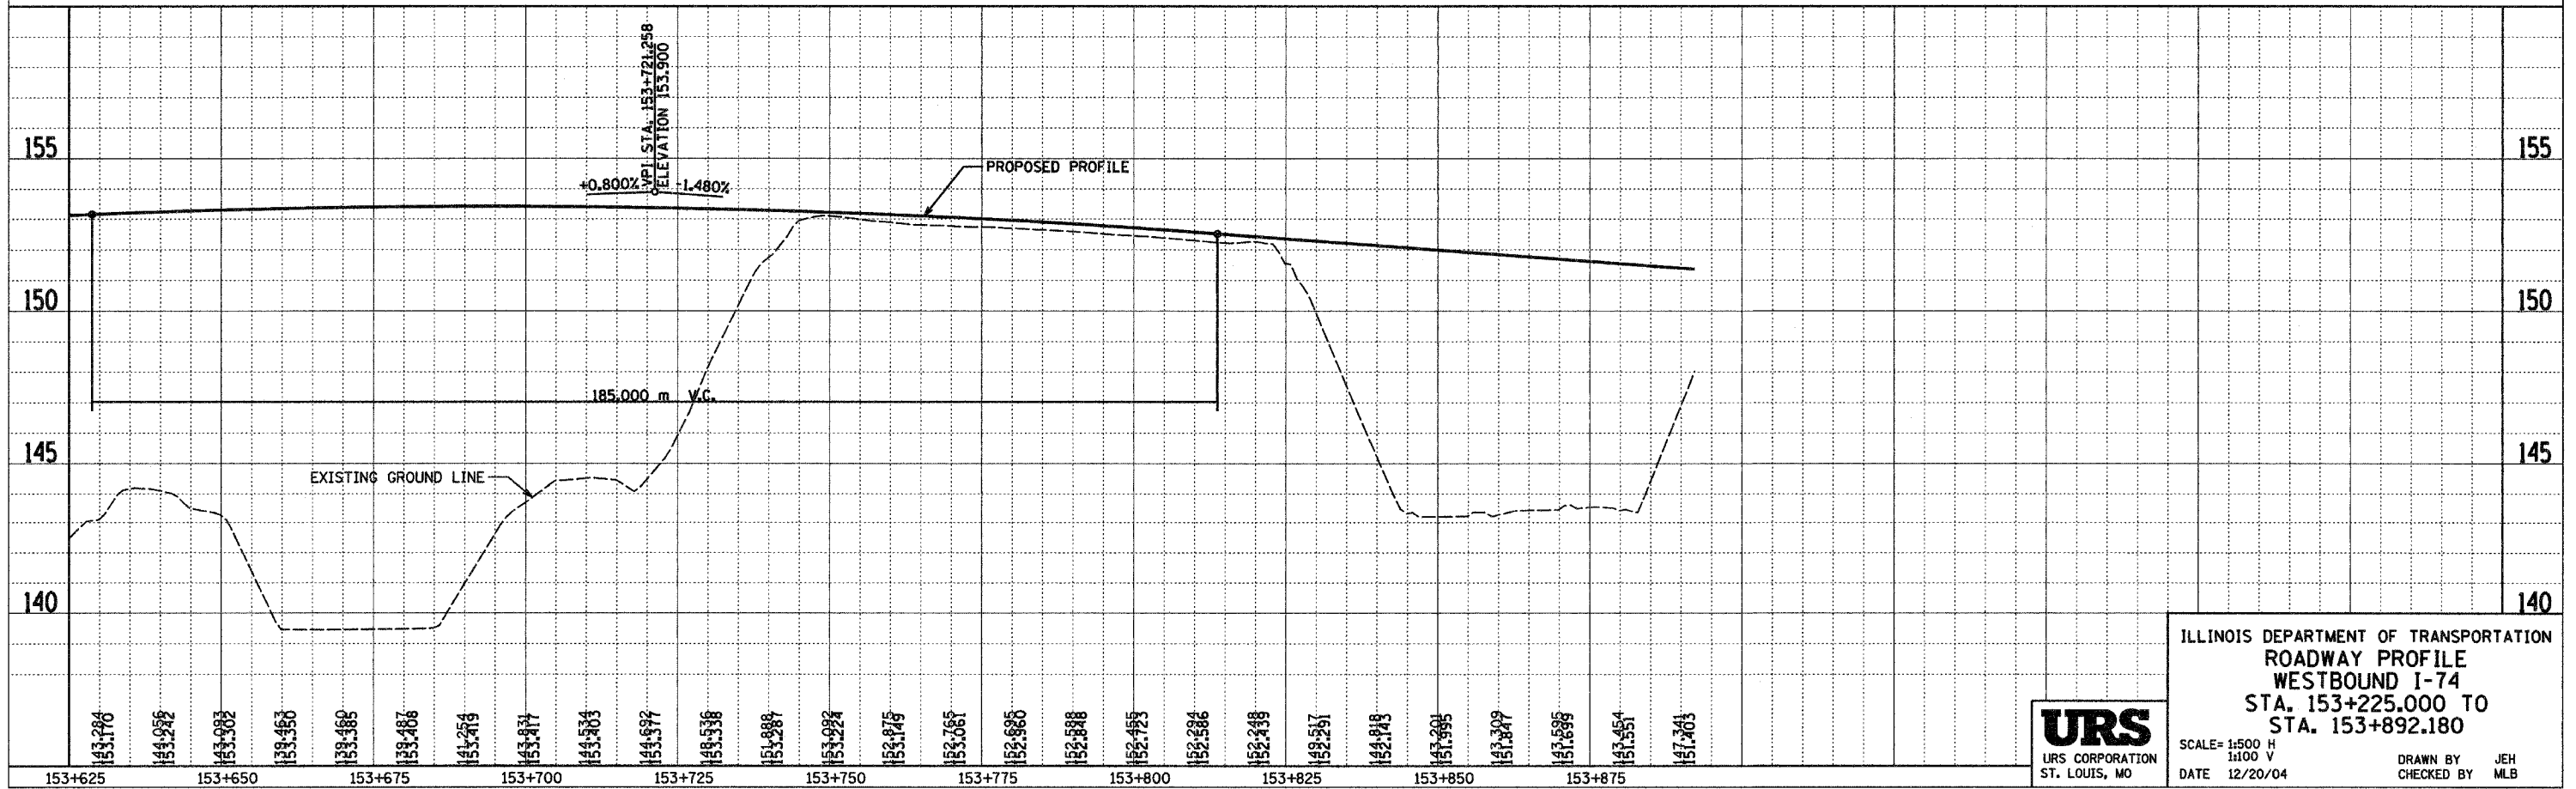

ILLINOIS DEPARTMENT OF TRANSPORTATION  
 ROADWAY PROFILE  
 WESTBOUND I-74  
 STA. 153+225.000 TO  
 STA. 153+892.180

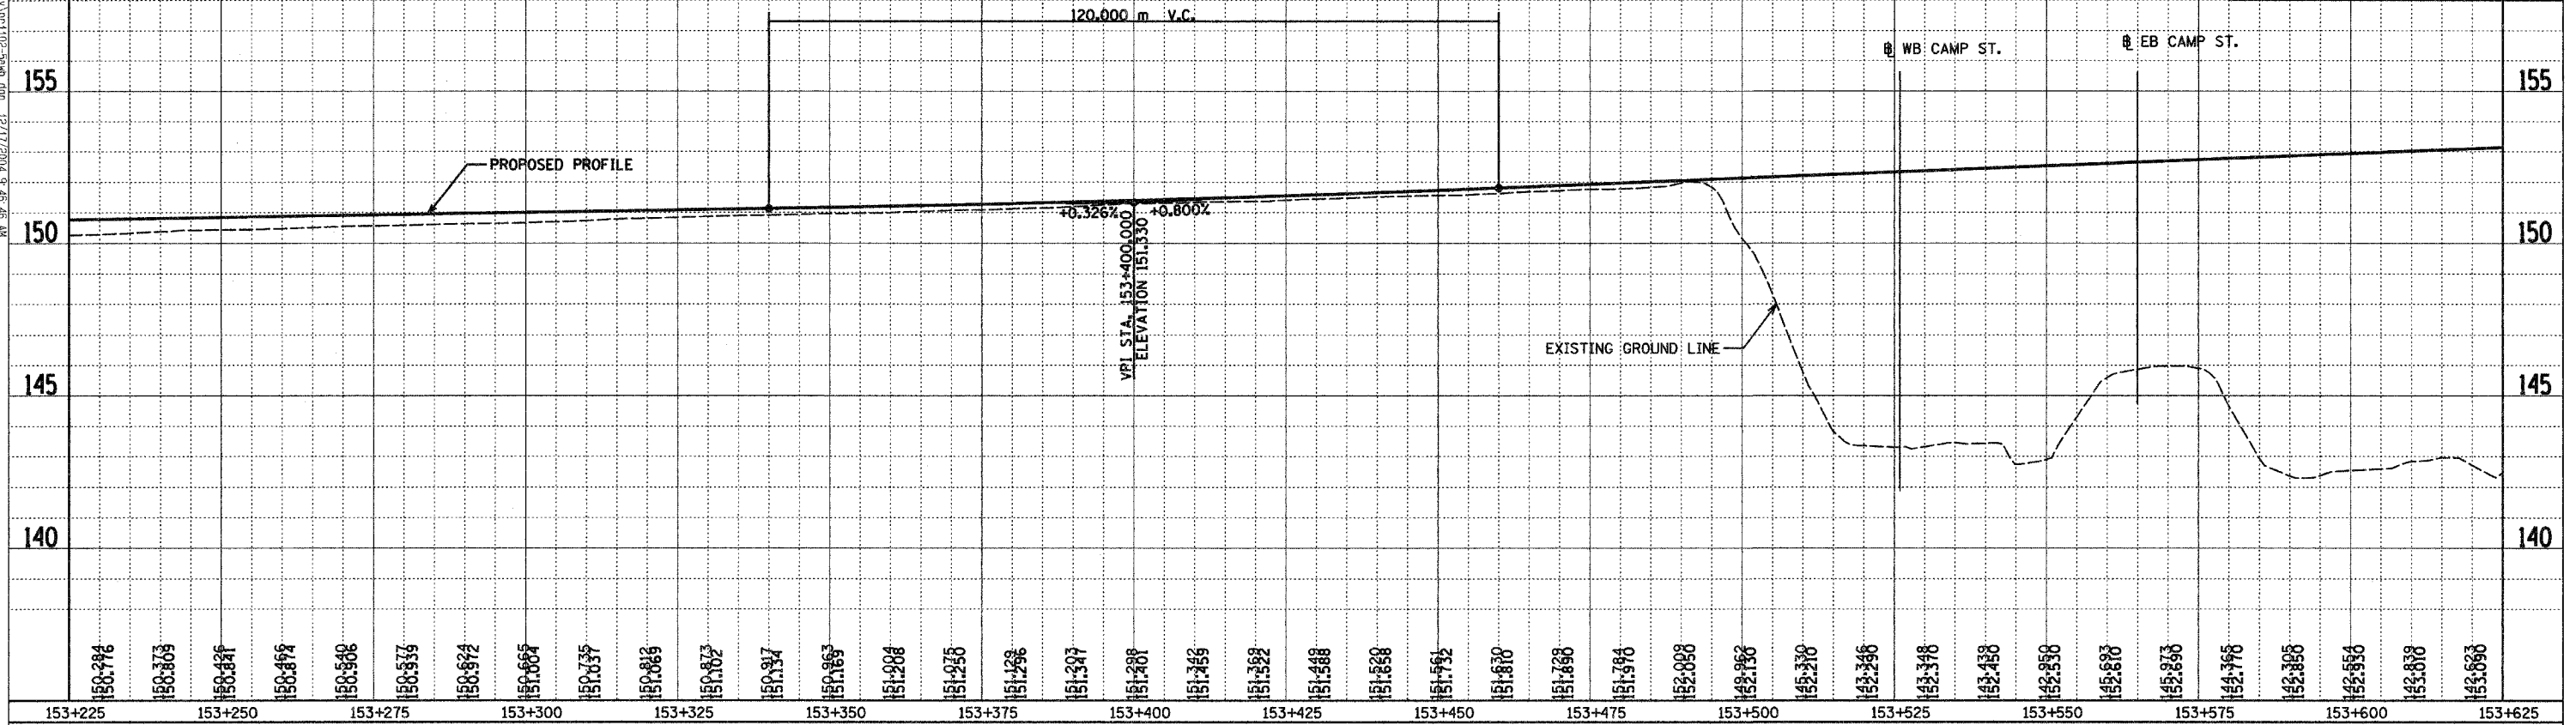

SCALE= 1:500 H  
 1:100 V  
 DATE 12/20/04  
 DRAWN BY JEH  
 CHECKED BY MLB