
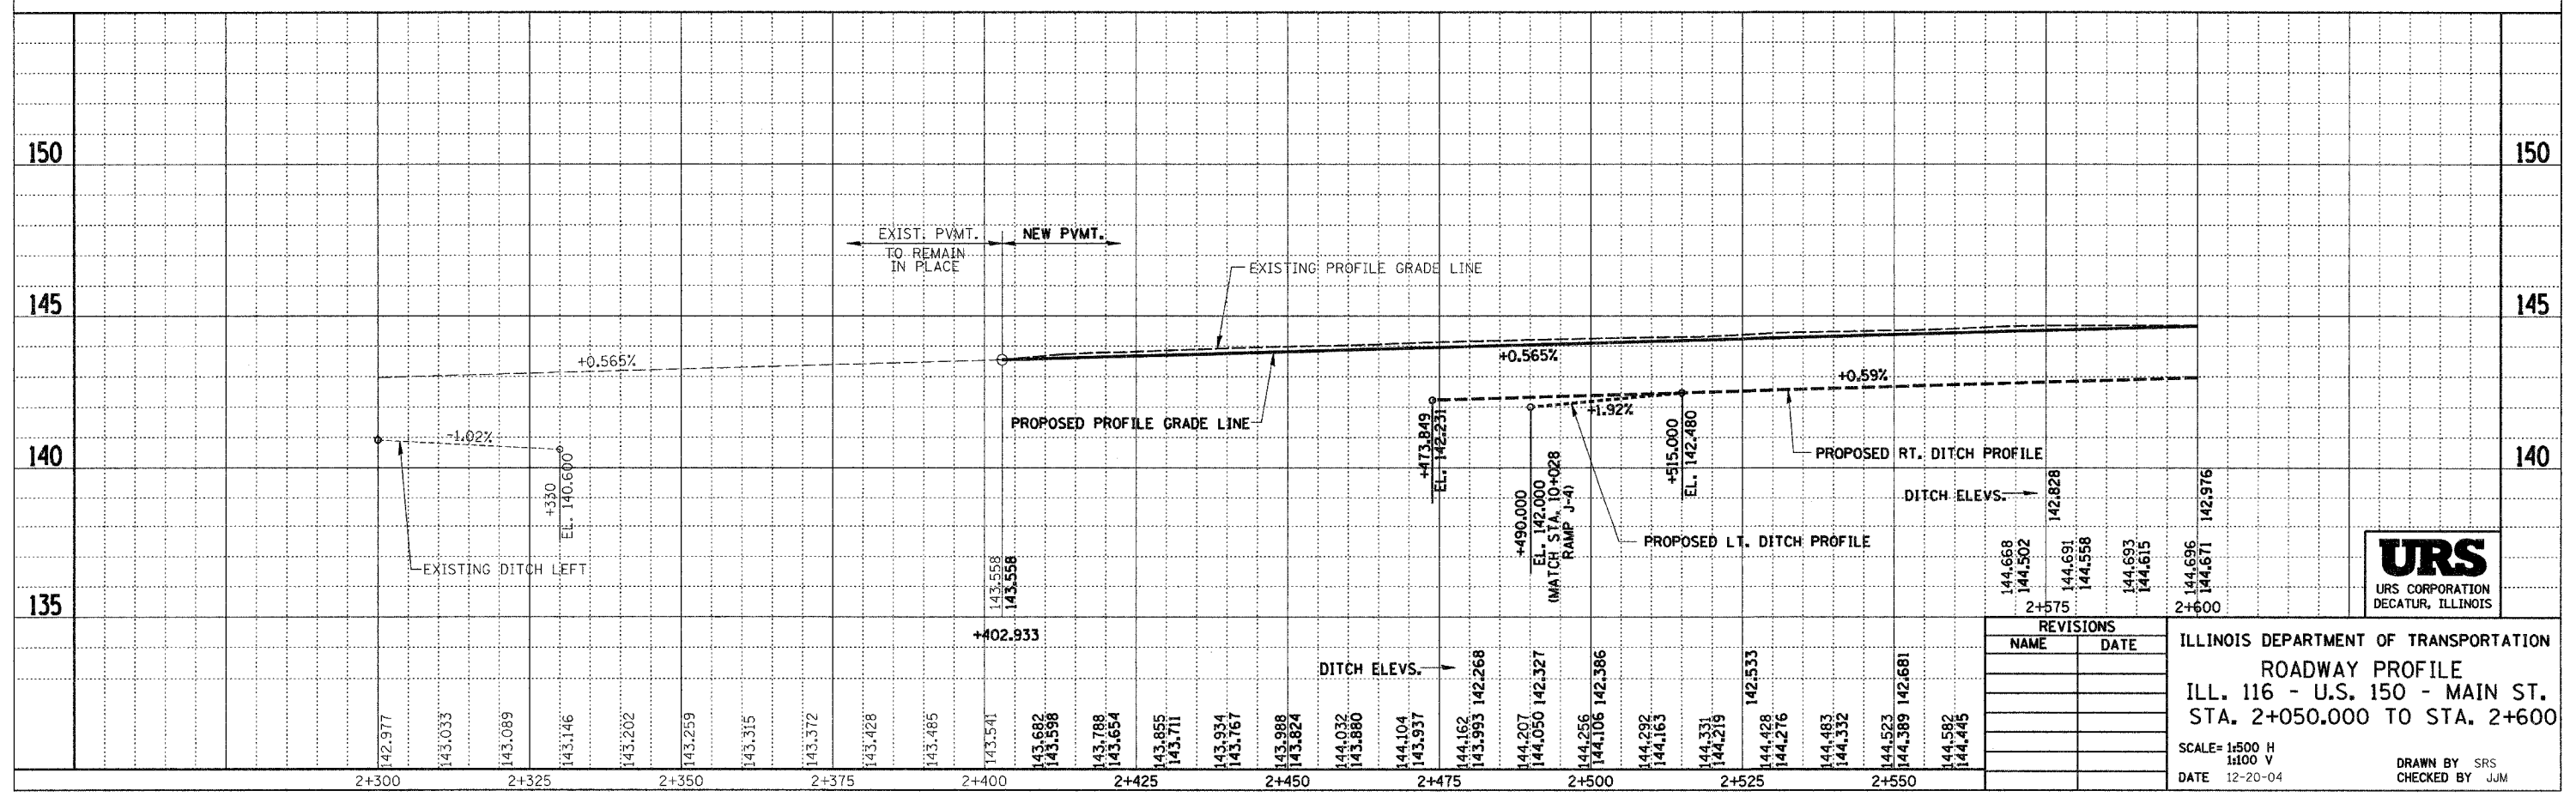


F.A.I. RTE.	SECTION	COUNTY	TOTAL SHEETS	SHEET NO.
74	*	TAZEWELL	1366	252
STA. 2+050.000		TO STA. 2+600.000		
FED. ROAD DIST. NO.		ILLINOIS FED. AID PROJECT		
*(90-III-R-2-90)(B,14,14-1)R-1				

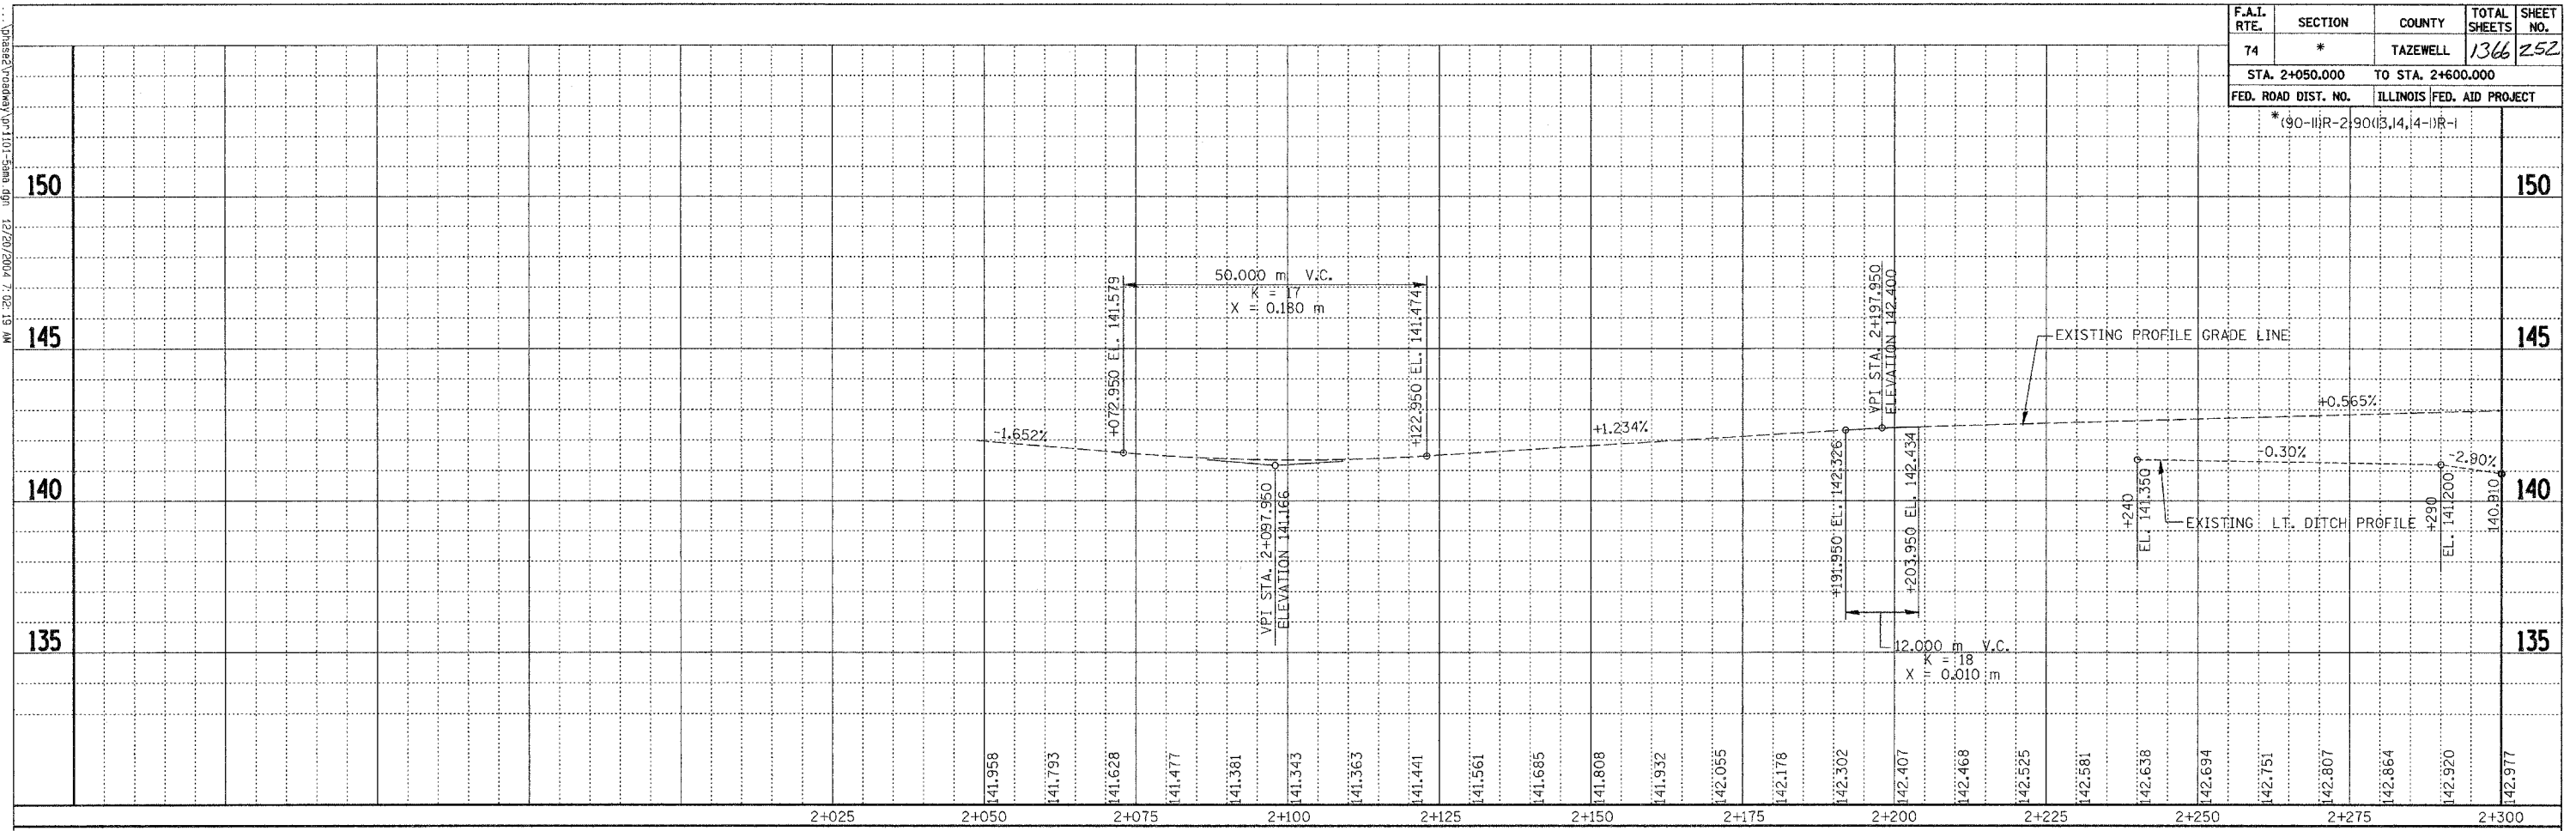

REVISIONS	
NAME	DATE

ILLINOIS DEPARTMENT OF TRANSPORTATION
 ROADWAY PROFILE
 ILL. 116 - U.S. 150 - MAIN ST.
 STA. 2+050.000 TO STA. 2+600

SCALE= 1:500 H
 1:100 V

DATE 12-20-04

DRAWN BY SRS
 CHECKED BY JJM

