
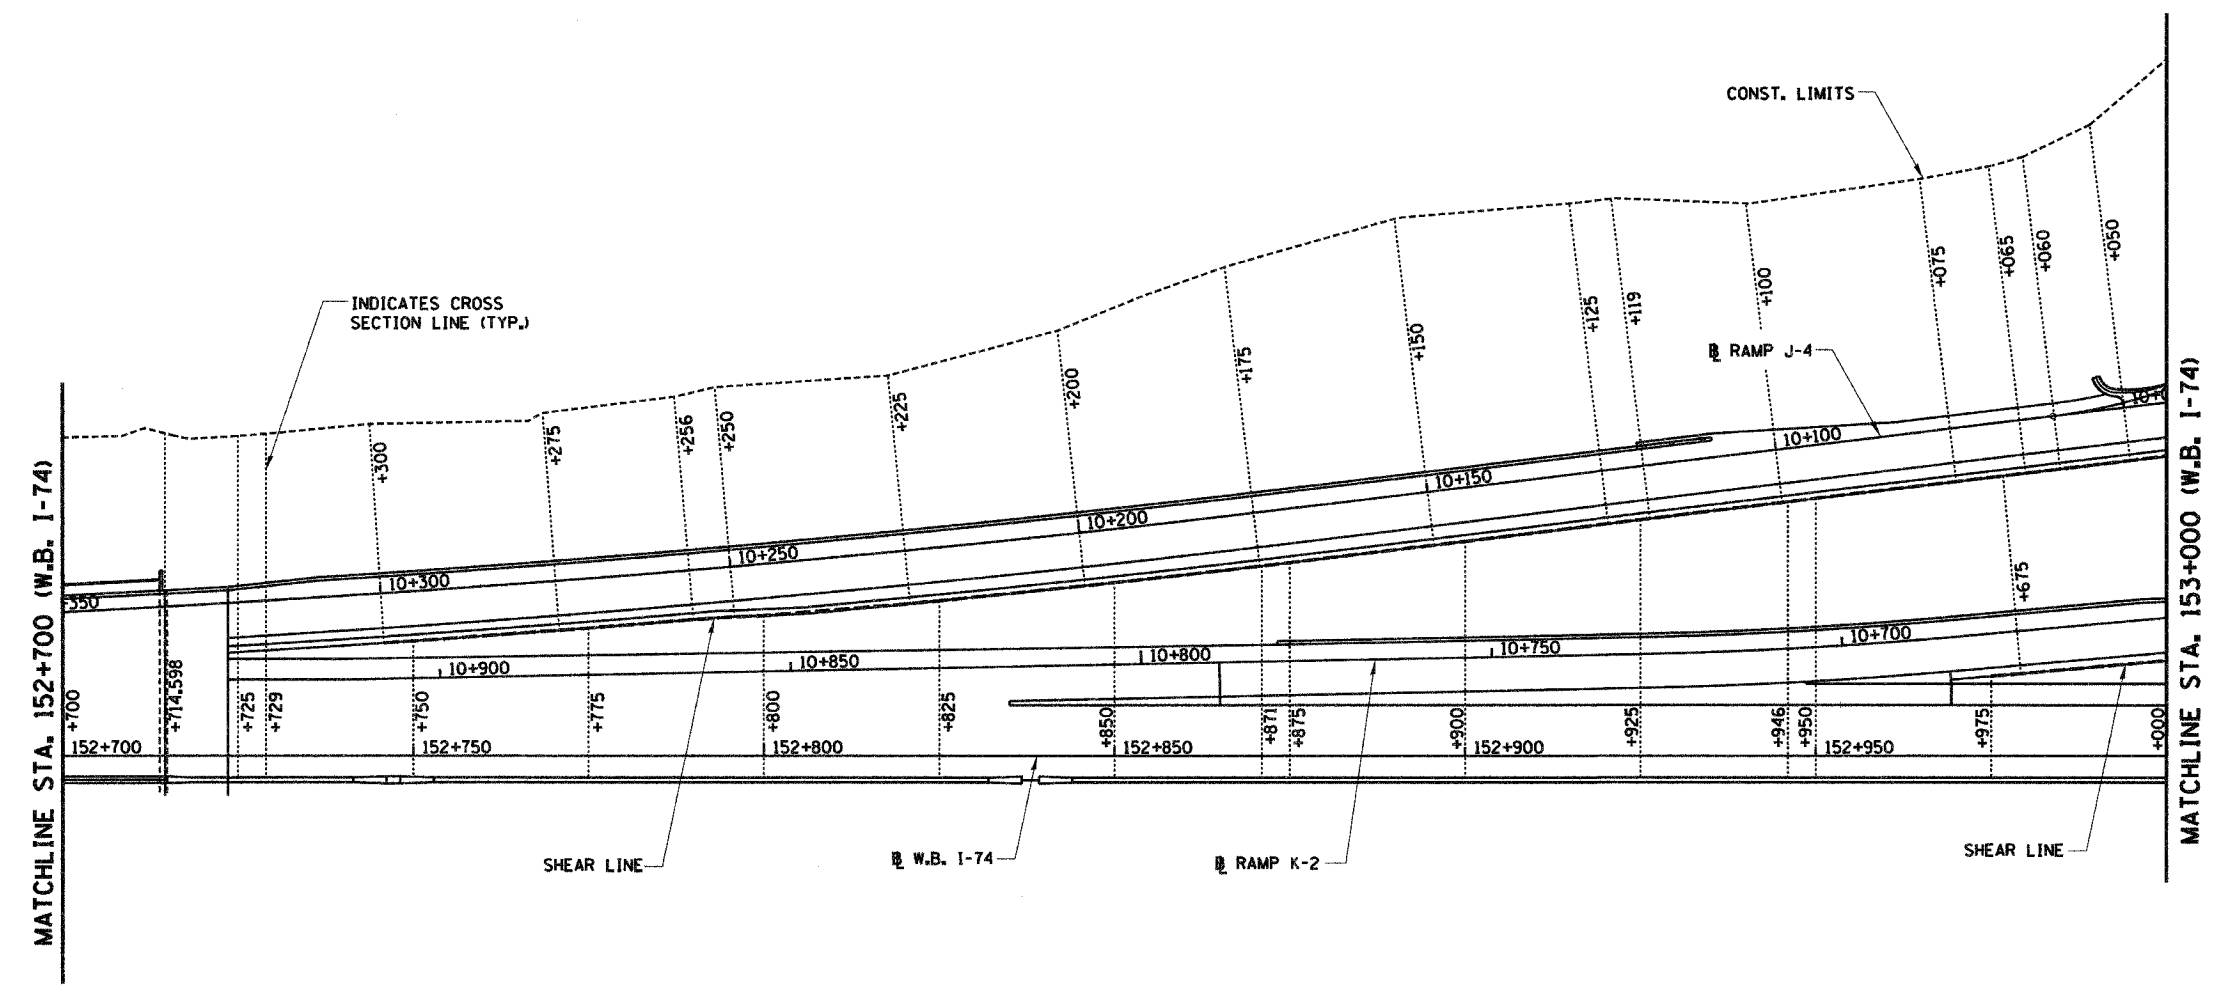
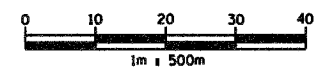


I:\projects\2002\02\21 - I-74 WB-2011\11\temp\02\sheet\

68201

F.A.I. RTE.	SECTION	COUNTY	TOTAL SHEETS	SHEET NO.
74	80-11R-2901,141+1R-1	TAZEWELL	1366	277
STA. 152+700.000		TO STA. 153+000.000		
FED. ROAD DIST. NO. 4		ILLINOIS FED. AID PROJECT		

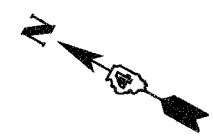

SHEET 2 OF 5

REVISIONS	
NAME	DATE

ILLINOIS DEPARTMENT OF TRANSPORTATION

**SHEAR LINES
WESTBOUND I-74
STA. 152+700.000 TO
STA. 153+000.000**

DRAWN BY DBK
CHECKED BY MLB

DATE 12-20-04

