
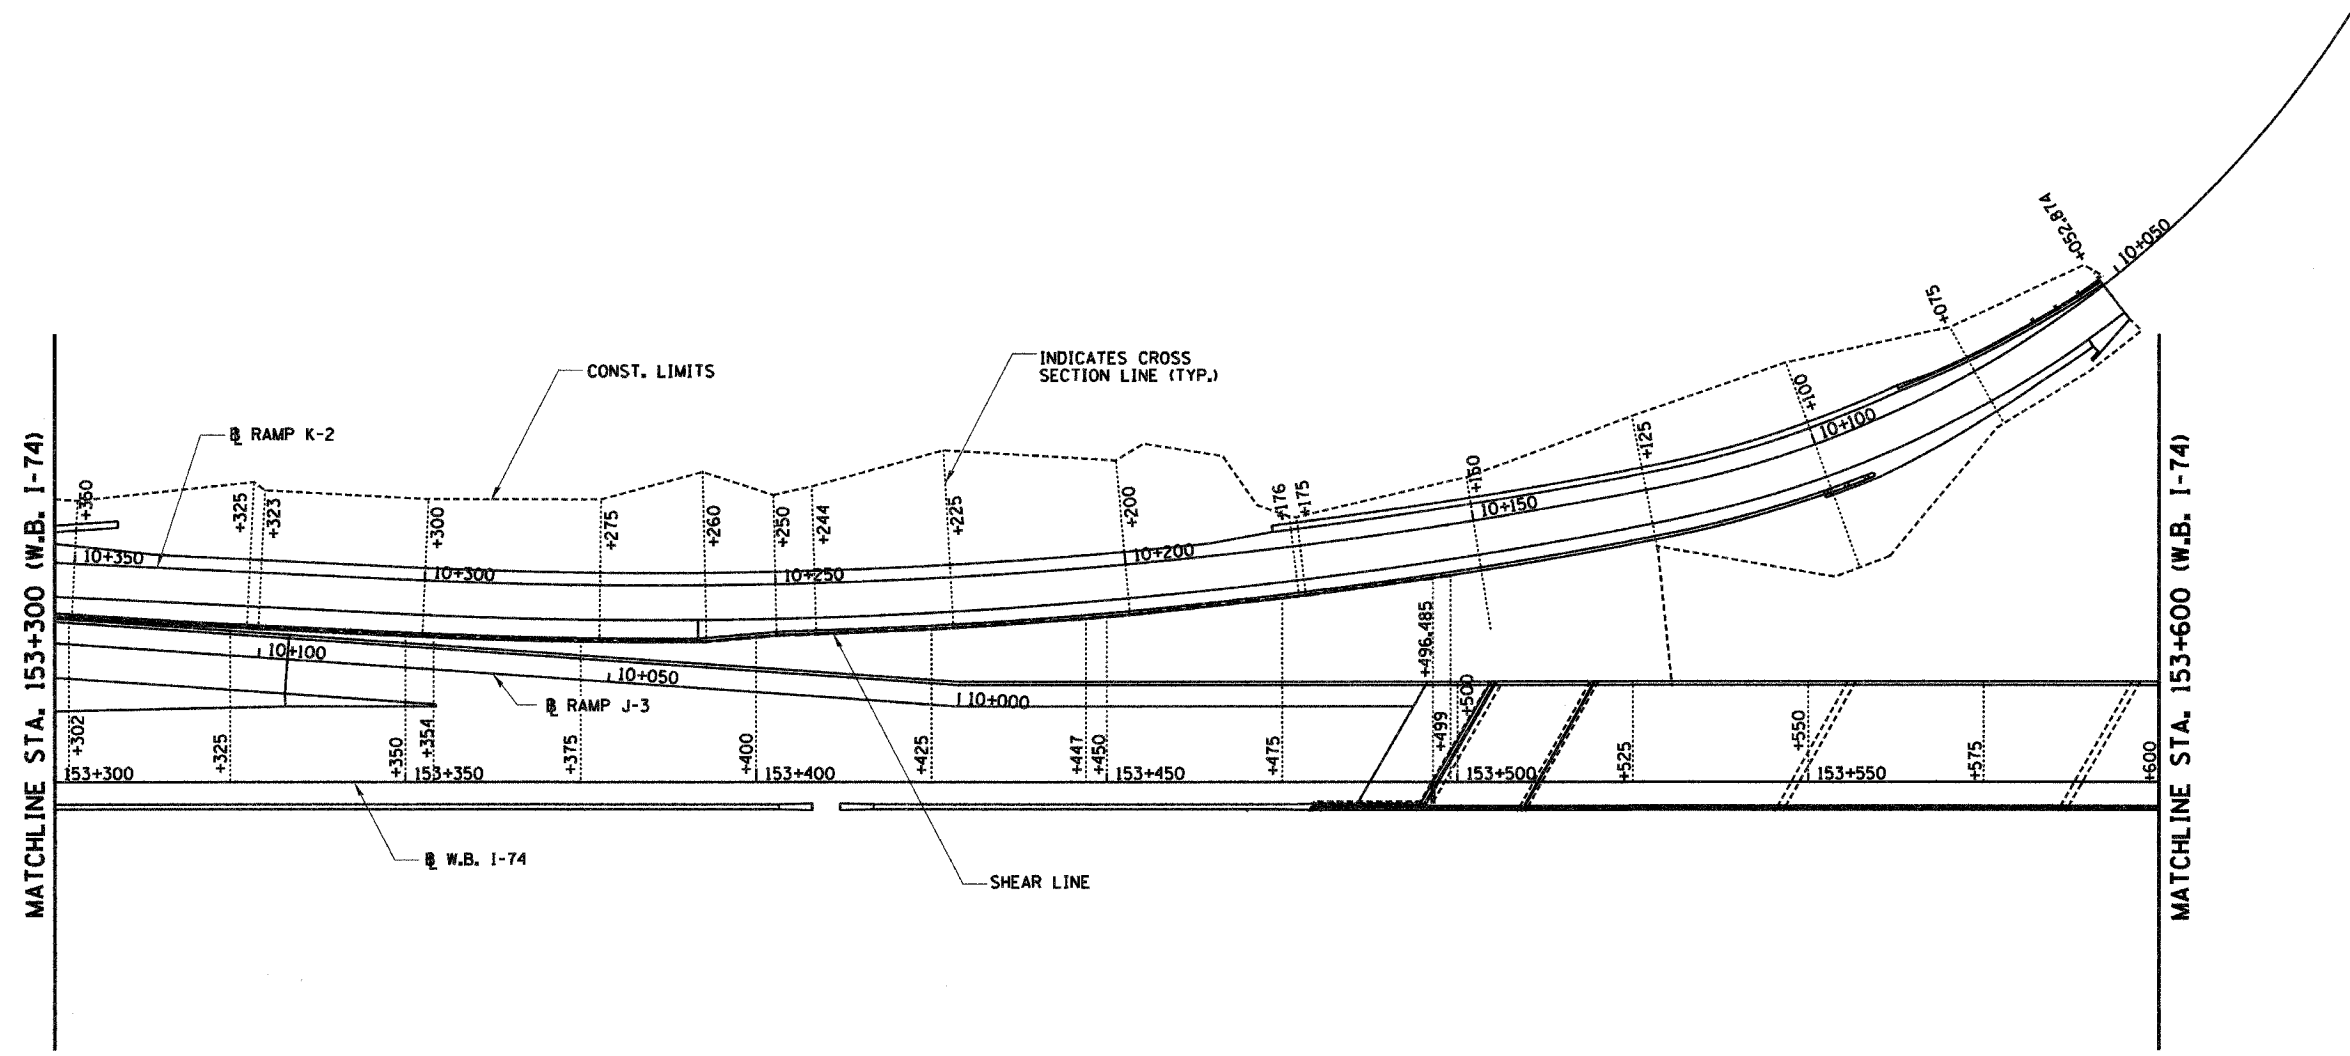
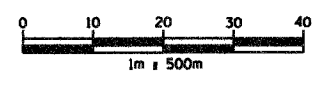


NT PE 50-Z_P002/02/21 .\dpr\ames-2011\11\temp\04\200404.dwg

68201				
F.A.I. RTE.	SECTION	COUNTY	TOTAL SHEETS	SHEET NO.
74	00-UR-2003(4)4-IR-1	TAZEWELL	1366	301
STA. 153+300.000 TO STA. 153+600.000				
FED. ROAD DIST. NO. 4 ILLINOIS FED. AID PROJECT				

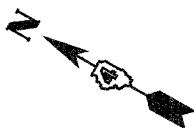

SHEET 4 OF 5

REVISIONS	
NAME	DATE

ILLINOIS DEPARTMENT OF TRANSPORTATION
SHEAR LINES
WESTBOUND I-74
STA. 153+300.000 TO
STA. 153+600.000
 DRAWN BY DBK
 CHECKED BY MLB
 DATE 12-20-04

