
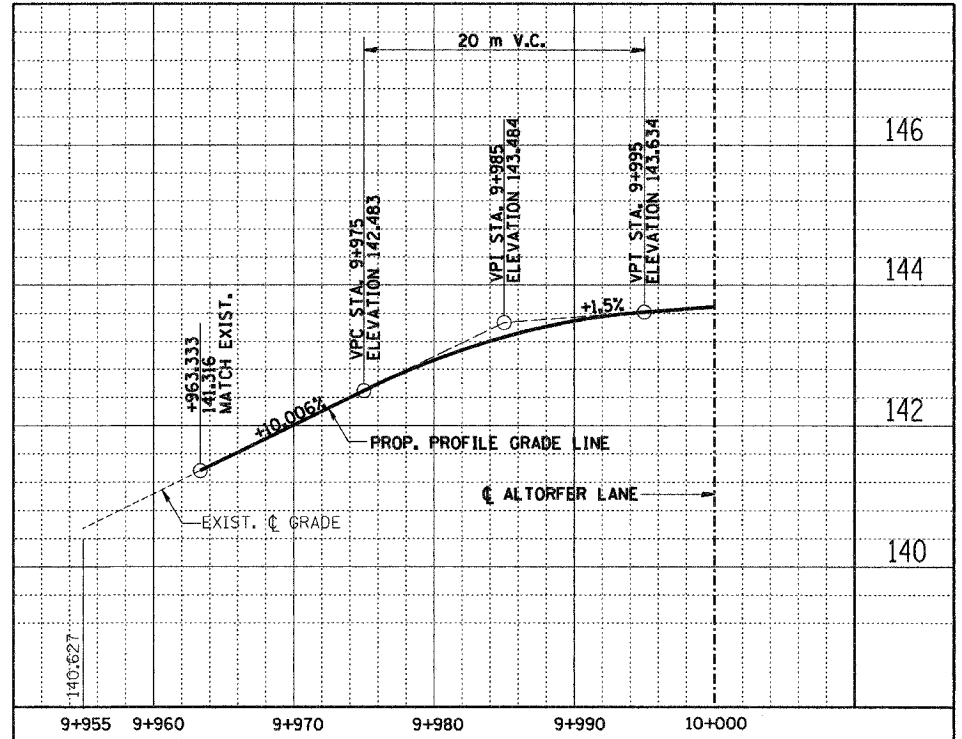
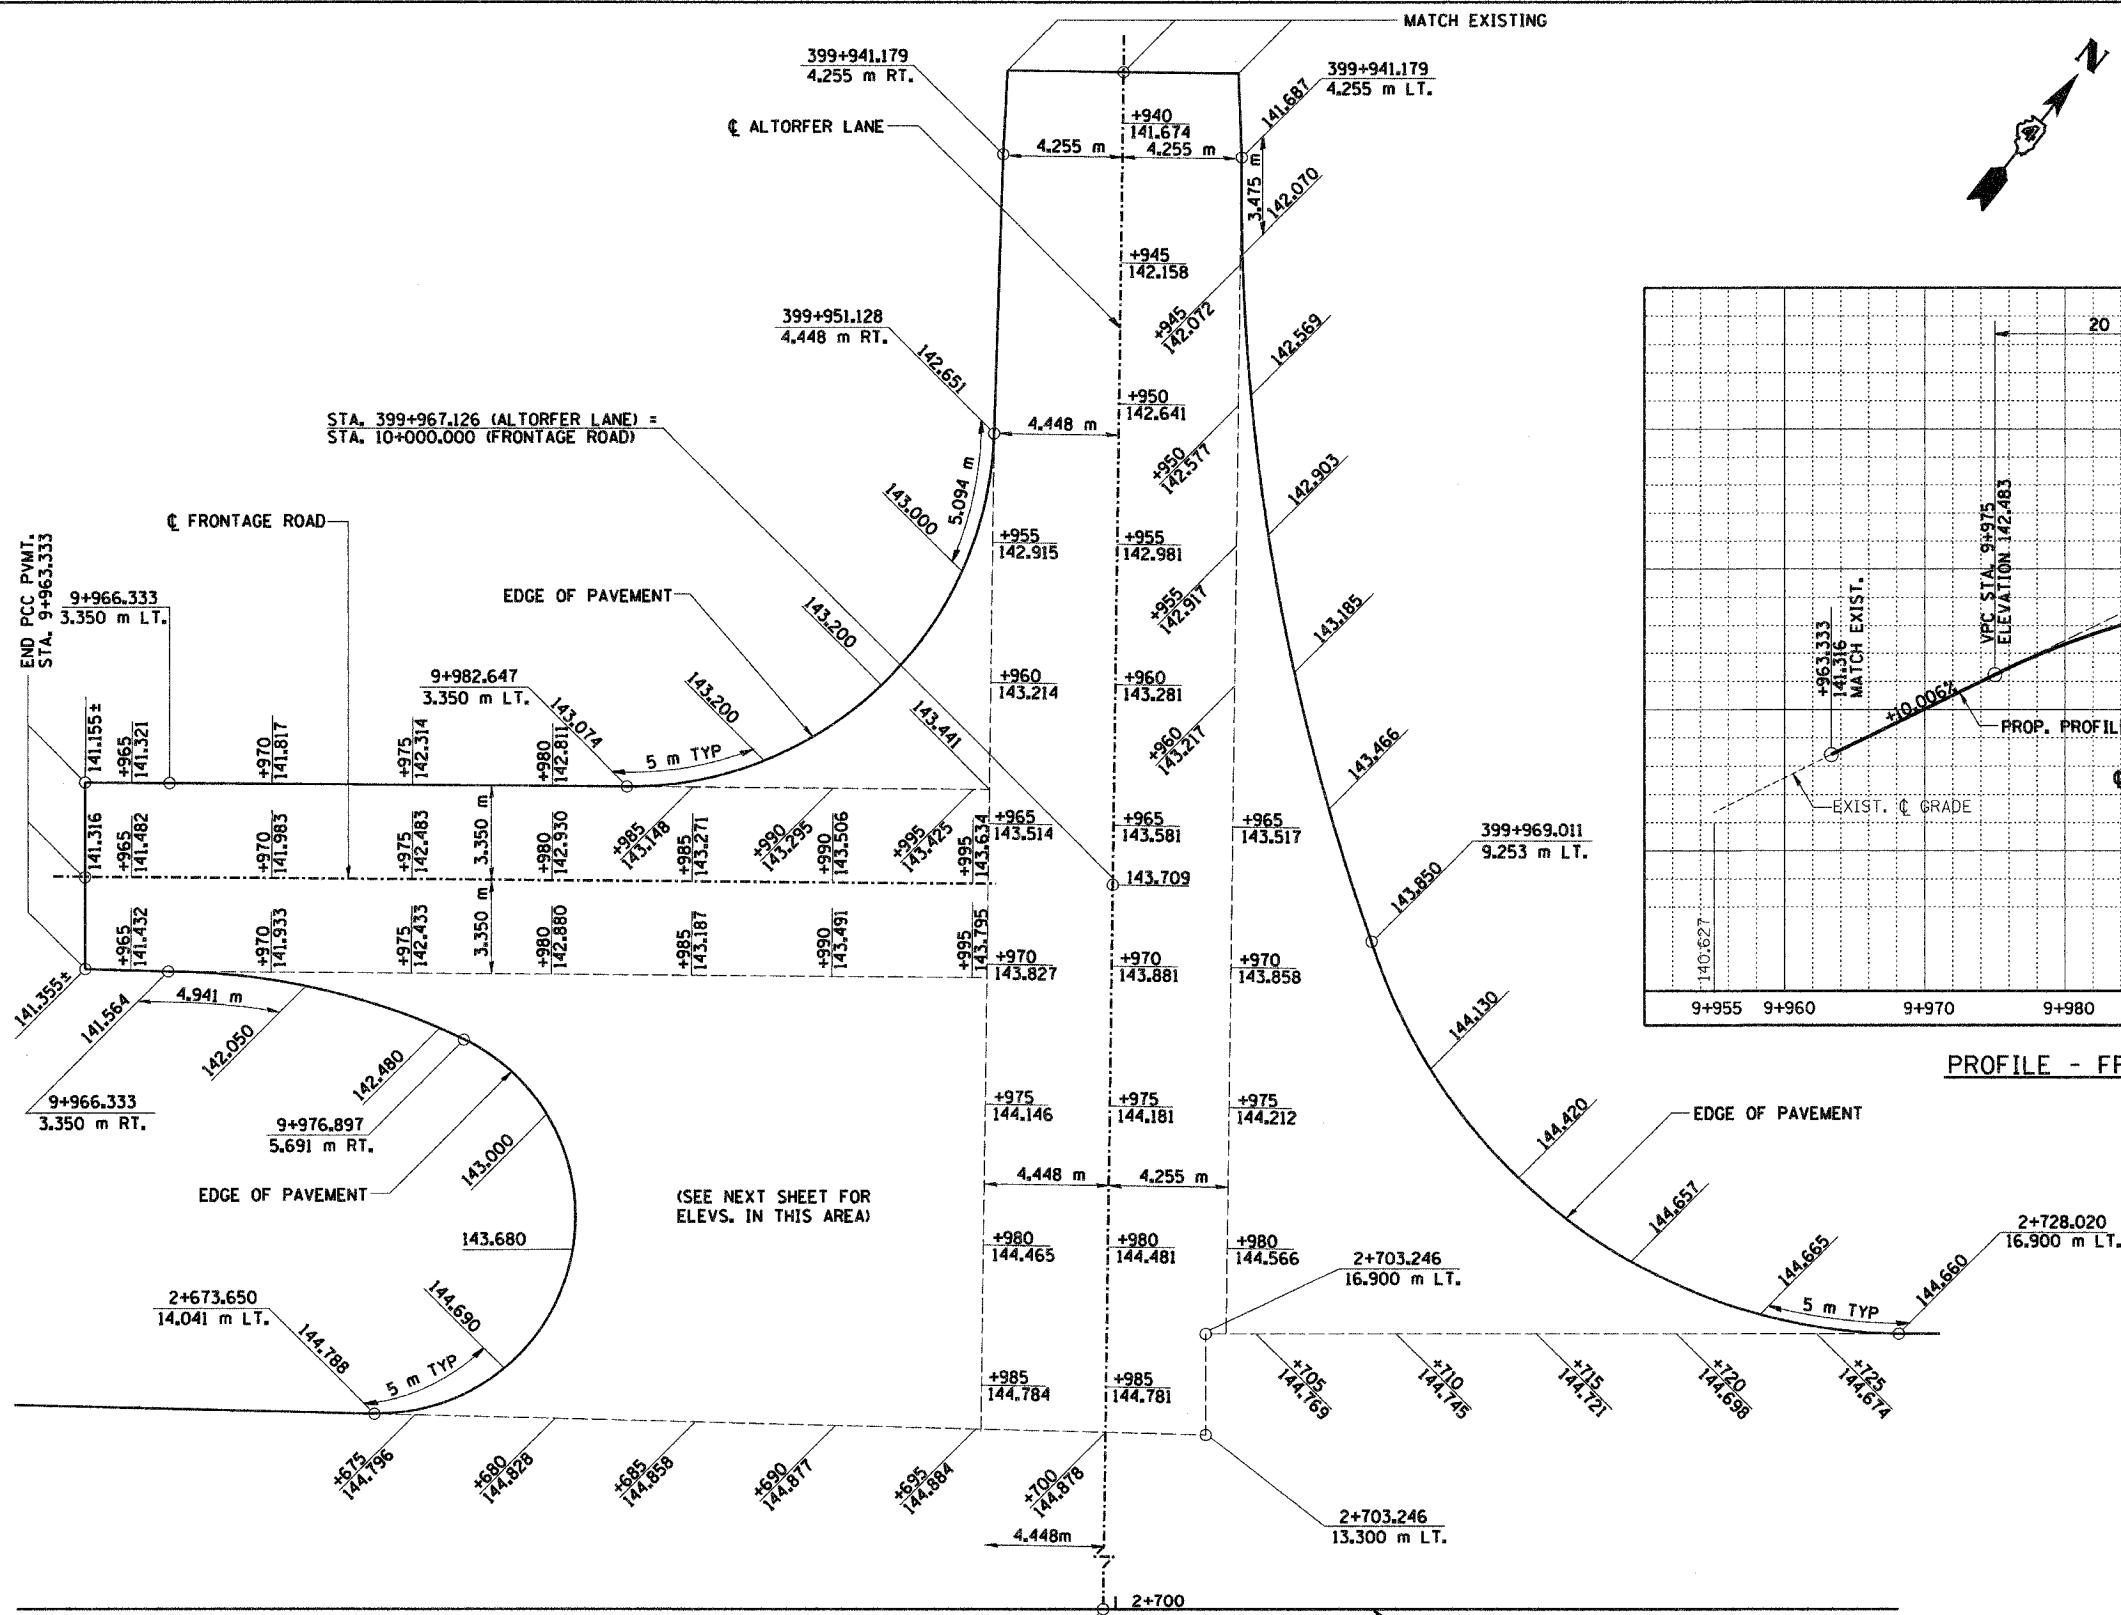


F.A.I. RTE.	SECTION	COUNTY	TOTAL SHEETS NO.	SHEET NO.
74	*	TAZEWELL	1366	309
STA.		TO STA.		
FED. ROAD DIST. NO.		ILLINOIS FED. AID PROJECT		

\* (90-IR-2)90(3,4,14-IR-1

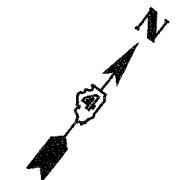

PROFILE - FRONTAGE ROAD

PLAN VIEW (SHOWING VERTICAL CONTROL)

REVISIONS	
NAME	DATE

ILLINOIS DEPARTMENT OF TRANSPORTATION  
 INTERSECTION DETAILS  
 ALTORFER LANE  
 AT MAIN STREET  
 DRAWN BY SRS  
 CHECKED BY J.M.  
 DATE 12-20-04



H:\projects\69201\69201.dwg, 12/17/04, 12:14:17, 12/17/04, 12:14:17, 12/17/04, 12:14:17