
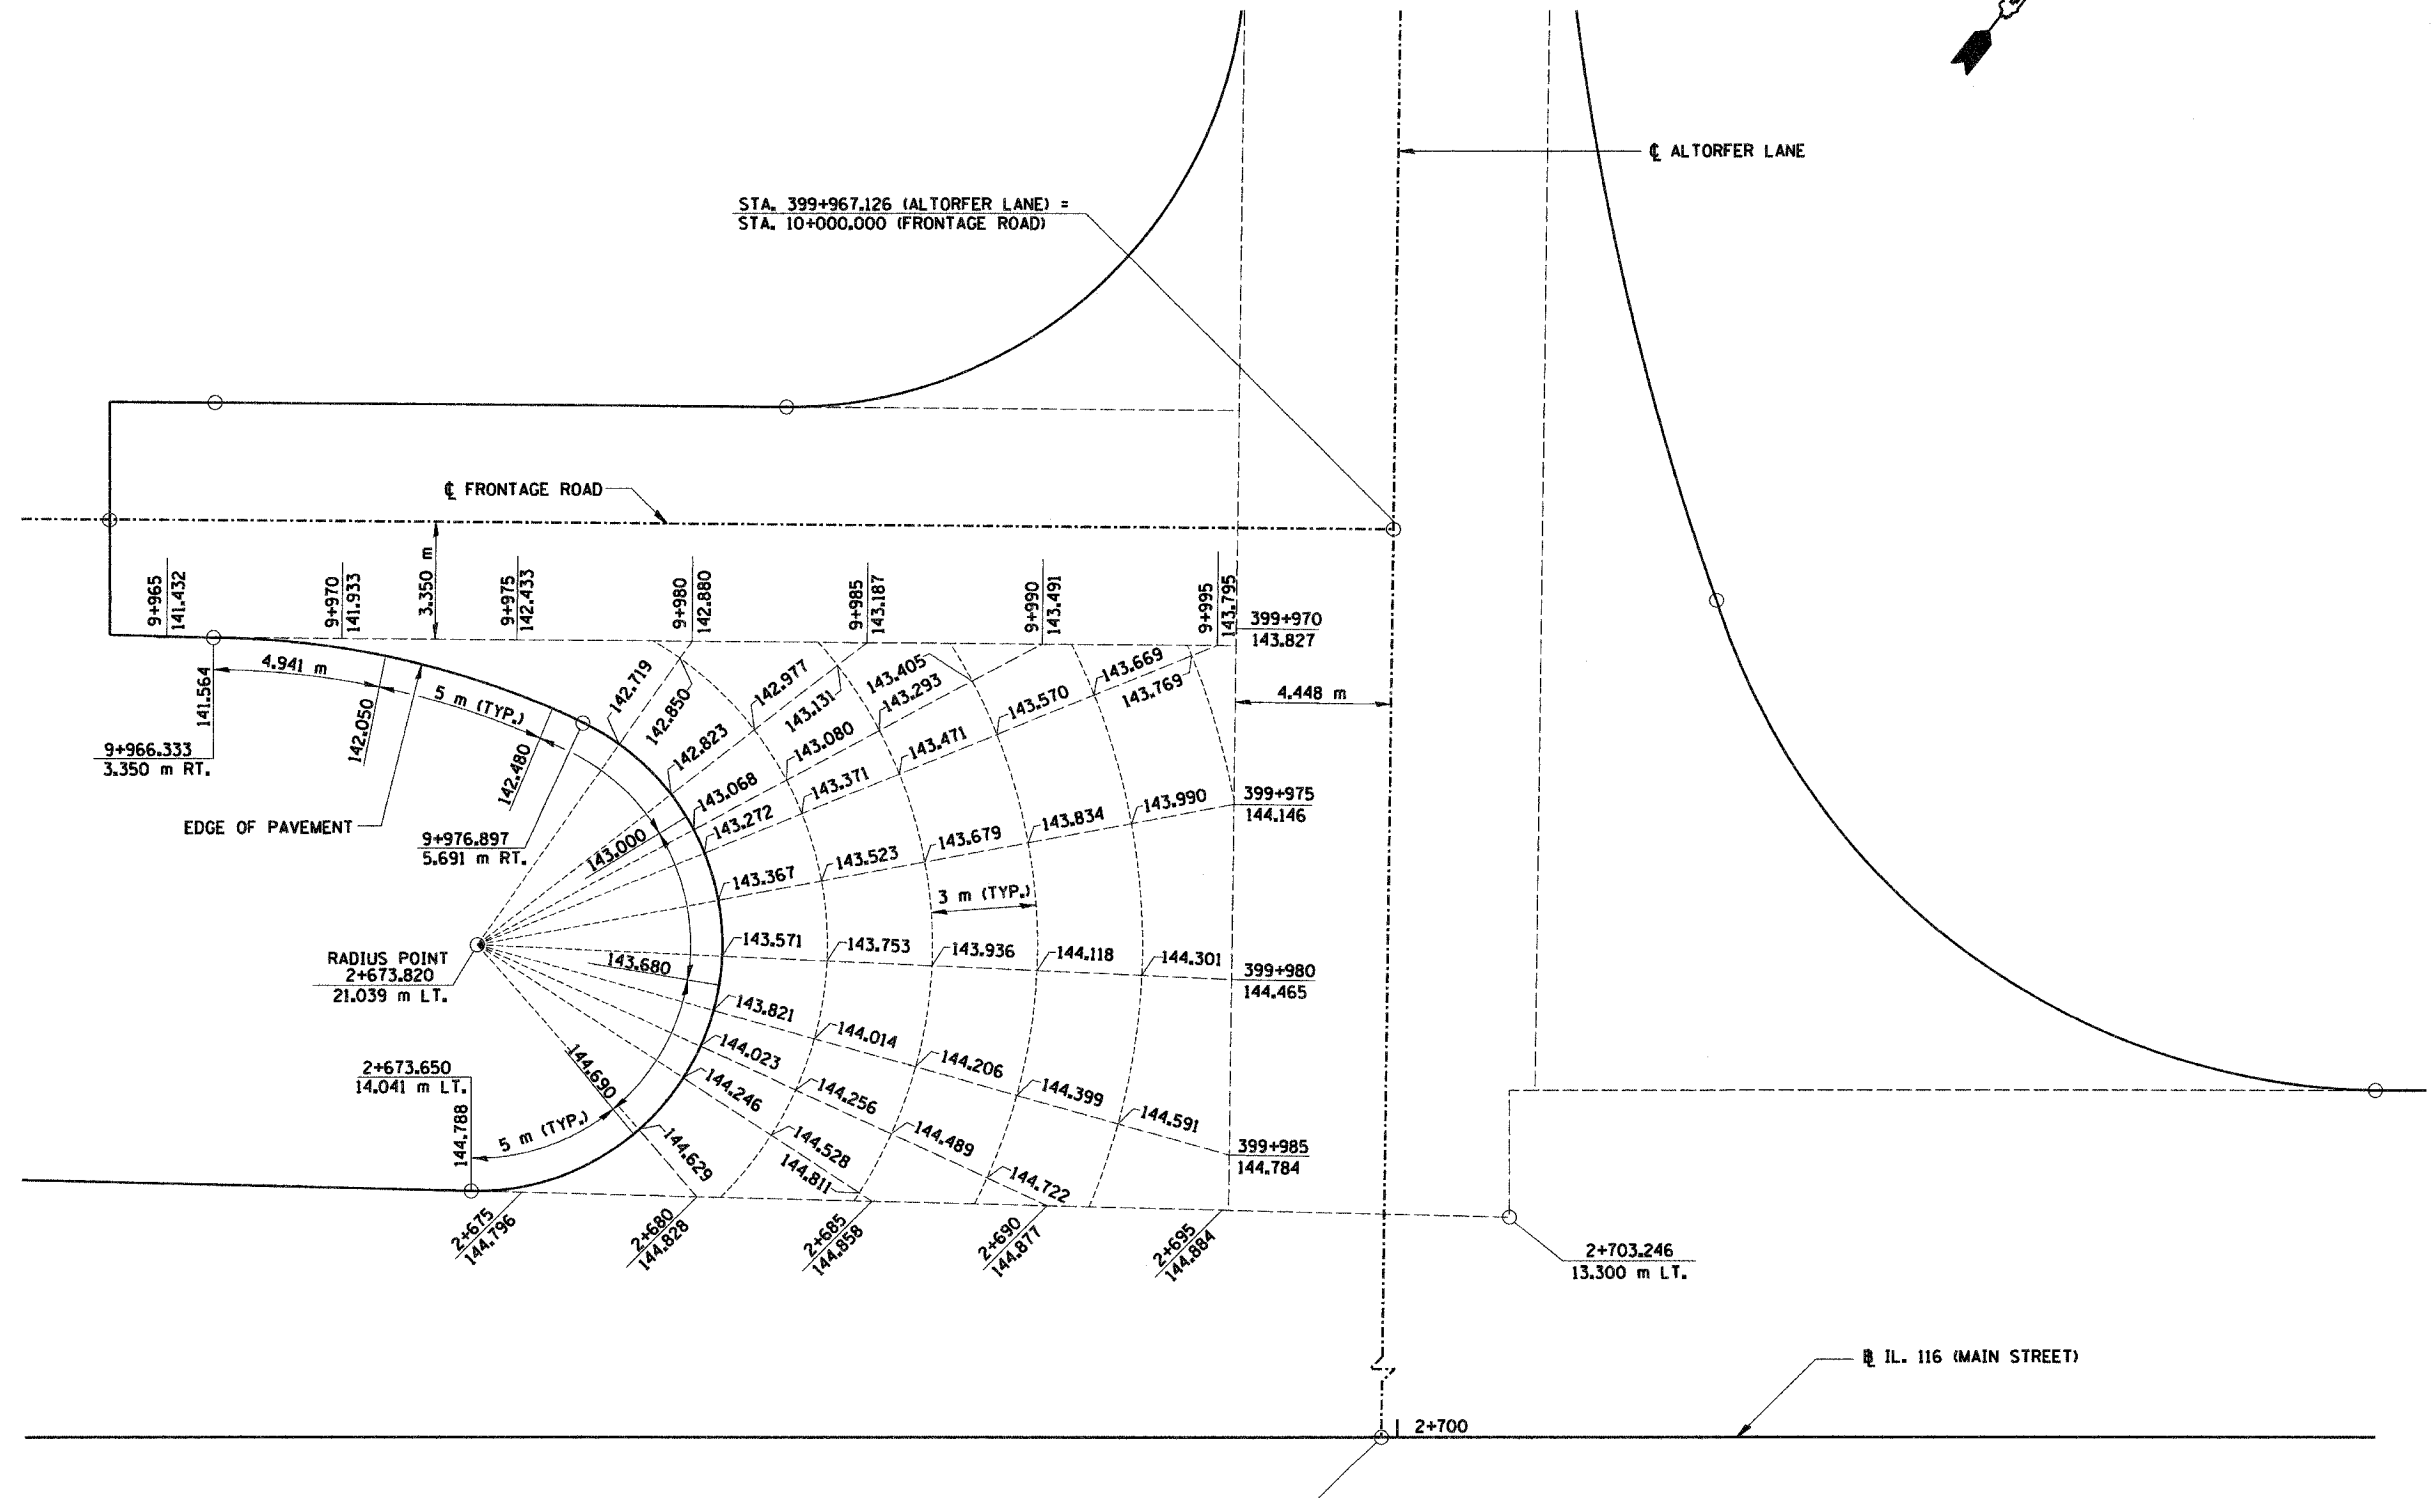


F.A.I. RTE.	SECTION	COUNTY	TOTAL SHEETS	SHEET NO.
74	*	TAZEWELL	1366	310
STA.		TO STA.		
FED. ROAD DIST. NO.		ILLINOIS FED. AID PROJECT		
*(90-IBR-2)90(13,14,14-DR-1				

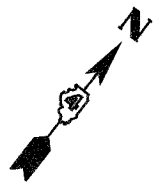

STA. 399+967.126 (ALTORFER LANE) =
 STA. 10+000.000 (FRONTAGE ROAD)

PLAN VIEW
 (SHOWING VERTICAL CONTROL)

REVISIONS	
NAME	DATE

ILLINOIS DEPARTMENT OF TRANSPORTATION

INTERSECTION DETAILS
ALTORFER LANE
AT MAIN STREET



DRAWN BY SRS
 CHECKED BY JJM
 DATE 12-20-04