


F.A.I. RTE.	SECTION	COUNTY	TOTAL SHEETS	SHEET NO.
74	*	TAZEWELL	1366	312
STA.		TO STA.		
FED. ROAD DIST. NO.		ILLINOIS FED. AID PROJECT		

\*190-DR-290(3,4,14-DR-1

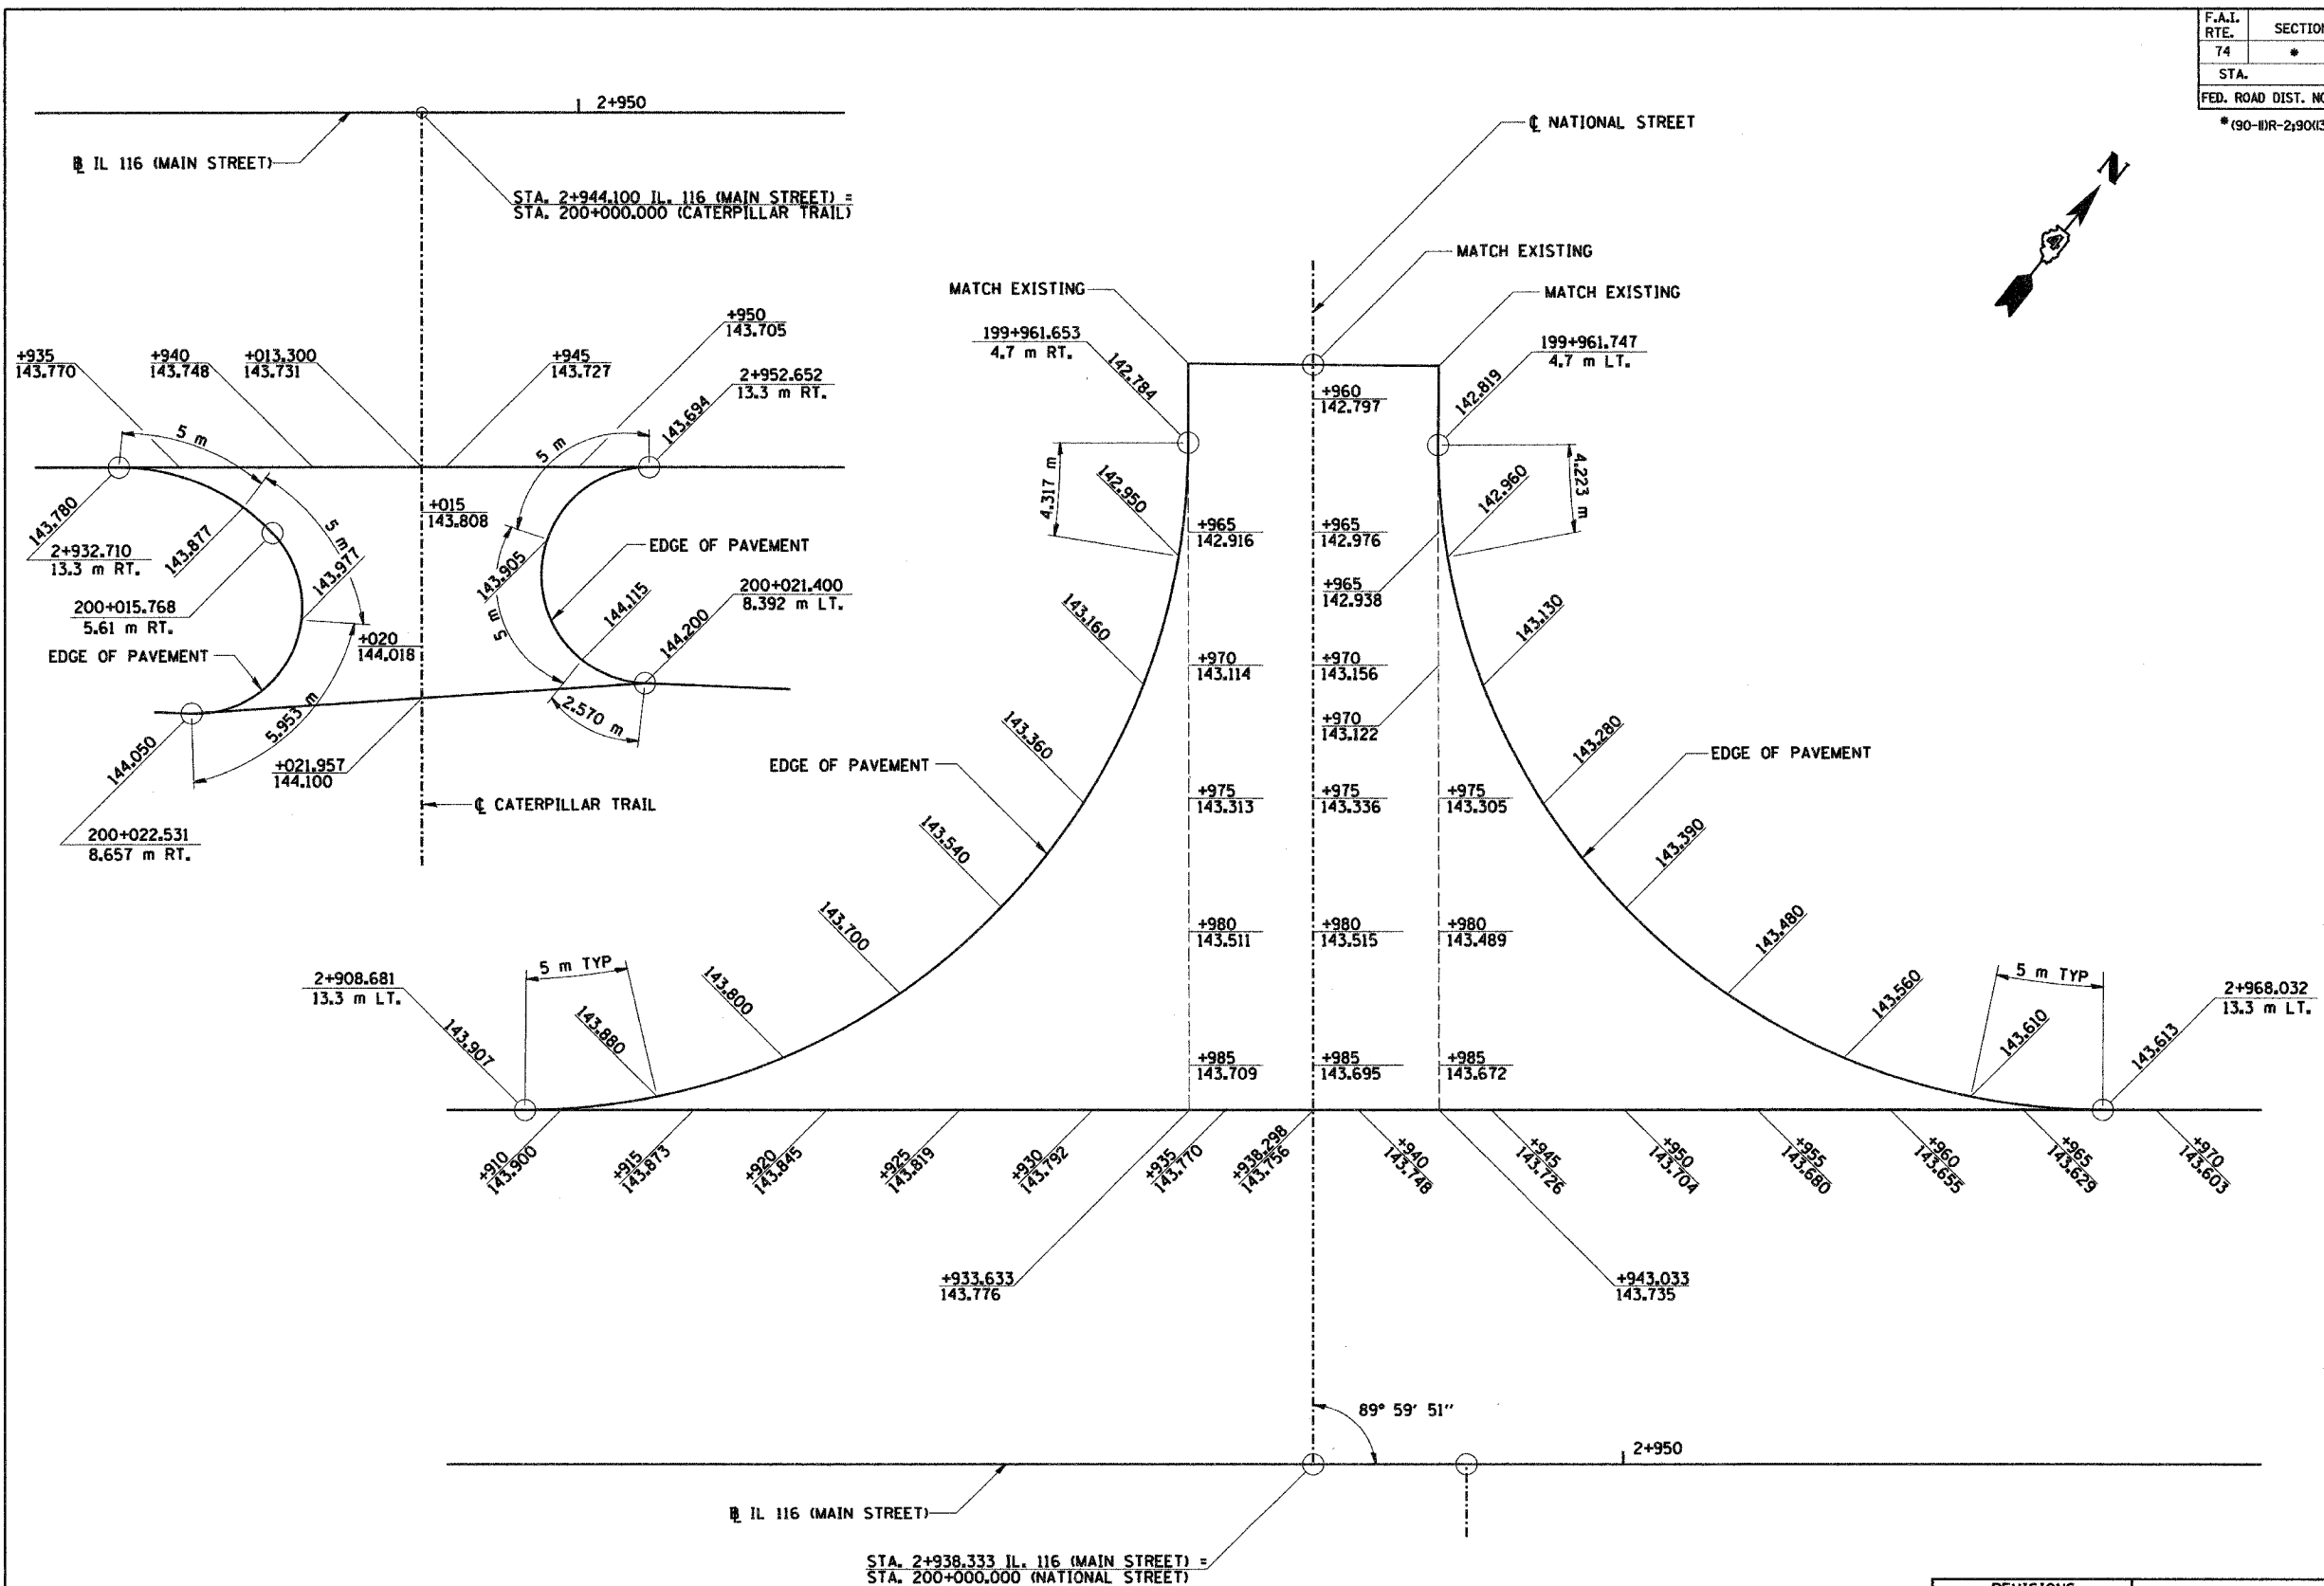

PLAN VIEW  
(SHOWING VERTICAL CONTROL)

REVISIONS	
NAME	DATE

ILLINOIS DEPARTMENT OF TRANSPORTATION  
INTERSECTION DETAILS  
NATIONAL STREET &  
CATERPILLAR TRAIL  
AT MAIN STREET

DRAWN BY SRS  
CHECKED BY JJM

DATE 12-20-04



C:\pbase\roadway\1101002-sana.dgn 12/17/2004 12:16:57 PM