


F.A.I. RTE.	SECTION	COUNTY	TOTAL SHEETS	SHEET NO.
74	*	TAZEWELL	1366	321
STA.		TO STA.		
FED. ROAD DIST. NO. 4		ILLINOIS FED. AID PROJECT		
* (90-11R-2;90(13,14,14-1R-1				

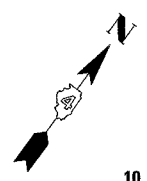


TEMPORARY TRAFFIC SIGNAL CONSTRUCTION NOTES MAIN & BLACKJACK ONLY

- T1 THE CONTRACTOR SHALL PROVIDE AND INSTALL EQUIPMENT WITH RESPECT TO THE SPANWIRE MOUNTED TRAFFIC SIGNAL INSTALLATION. THIS SHALL INCLUDE ALL CABLES, SIGNAL AND PEDESTRIAN HEADS, CONDUIT, PUSH BUTTONS, NEW TRAFFIC SIGNAL CONTROLLER AND TYPE IV CABINET AND VIDEO DETECTION SYSTEM WHICH CONFORM TO PLAN SPECIFICATIONS, PHOTOCCELL CONTROLLED LUMINAIRES AND ALL OTHER PERIPHERAL EQUIPMENT.
- T2 ALL CONTROL EQUIPMENT FOR THE TEMPORARY TRAFFIC CONTROL SIGNALS SHALL BE FURNISHED BY THE CONTRACTOR UNLESS OTHERWISE SPECIFIED IN THE PLANS OR SPECIAL PROVISIONS.
- T3 ALL TRAFFIC SIGNALS AND PEDESTRIAN SECTIONS SHALL HAVE 300 MM (12") LENSES.
- T4 THE TEMPORARY TRAFFIC SIGNAL HEADS SHALL BE PLACED AS INDICATED ON THE PLANS OR DIRECTED BY THE ENGINEER.
- T5 THE PROPOSED VIDEO DETECTION SYSTEM SHALL BE USED FOR THE TEMPORARY TRAFFIC SIGNAL INSTALLATION. MAINTENANCE, REMOVAL, AND INSTALLATION TO THE PROPOSED TRAFFIC SIGNALS SHALL BE INCLUDED IN THE COSTS FOR THE TEMPORARY TRAFFIC SIGNAL INSTALLATION. THE TRAFFIC SIGNAL CONTROLLER CABINET AND ITS CONTENTS SHALL BECOME THE PROPERTY OF THE DEPARTMENT AFTER THE REMOVAL OF THE TEMPORARY SIGNALS. ALL OF THESE ITEMS SHALL CONFORM TO THE SPECIFICATIONS LISTED IN THE PLAN SPECIAL PROVISIONS. ALL EQUIPMENT SHALL BE RETURNED UNDAMAGED AND IN GOOD WORKING ORDER
- T6 THE SPAN WIRE MOUNTED TEMPORARY SIGNAL HEADS SHALL MAINTAIN AN UNIFORM 5.5 METER (18') CLEARANCE OVER THE ROADWAY.
- T7 ALL LABOR AND MATERIALS REQUIRED TO COMPLY WITH THESE REQUIREMENTS SHALL BE CONSIDERED INCLUDED IN THE PRICE FOR TEMPORARY TRAFFIC SIGNAL INSTALLATION.
- T8 THE CONTRACTOR SHALL FURNISH ENOUGH SLACK CABLE TO RELOCATE THE HEADS TO ANY POSITION REQUIRED FOR CONSTRUCTION STAGING. THE TEMPORARY TRAFFIC SIGNALS SHALL REMAIN IN OPERATION DURING ALL SIGNAL HEAD RELOCATIONS.
- T9 ALL EXISTING STREET NAME AND INTERSECTION REGULATORY SIGNS SHALL BE REMOVED FROM EXISTING POLES, RELOCATED, AND SECURELY FASTENED TO THE SIGNAL SPAN WIRE OR WOOD POLE AS DIRECTED BY THE ENGINEER

SCHEDULE OF TRAFFIC SIGNAL ITEMS

ITEM	UNIT	TOTAL QUAN
TEMPORARY TRAFFIC SIGNAL INSTALLATION	L SUM	1.0

NOTE: TEMP. SIGNAL HEADS SHOWN FOR MAINTENANCE OF TRAFFIC STAGE 3A-2c

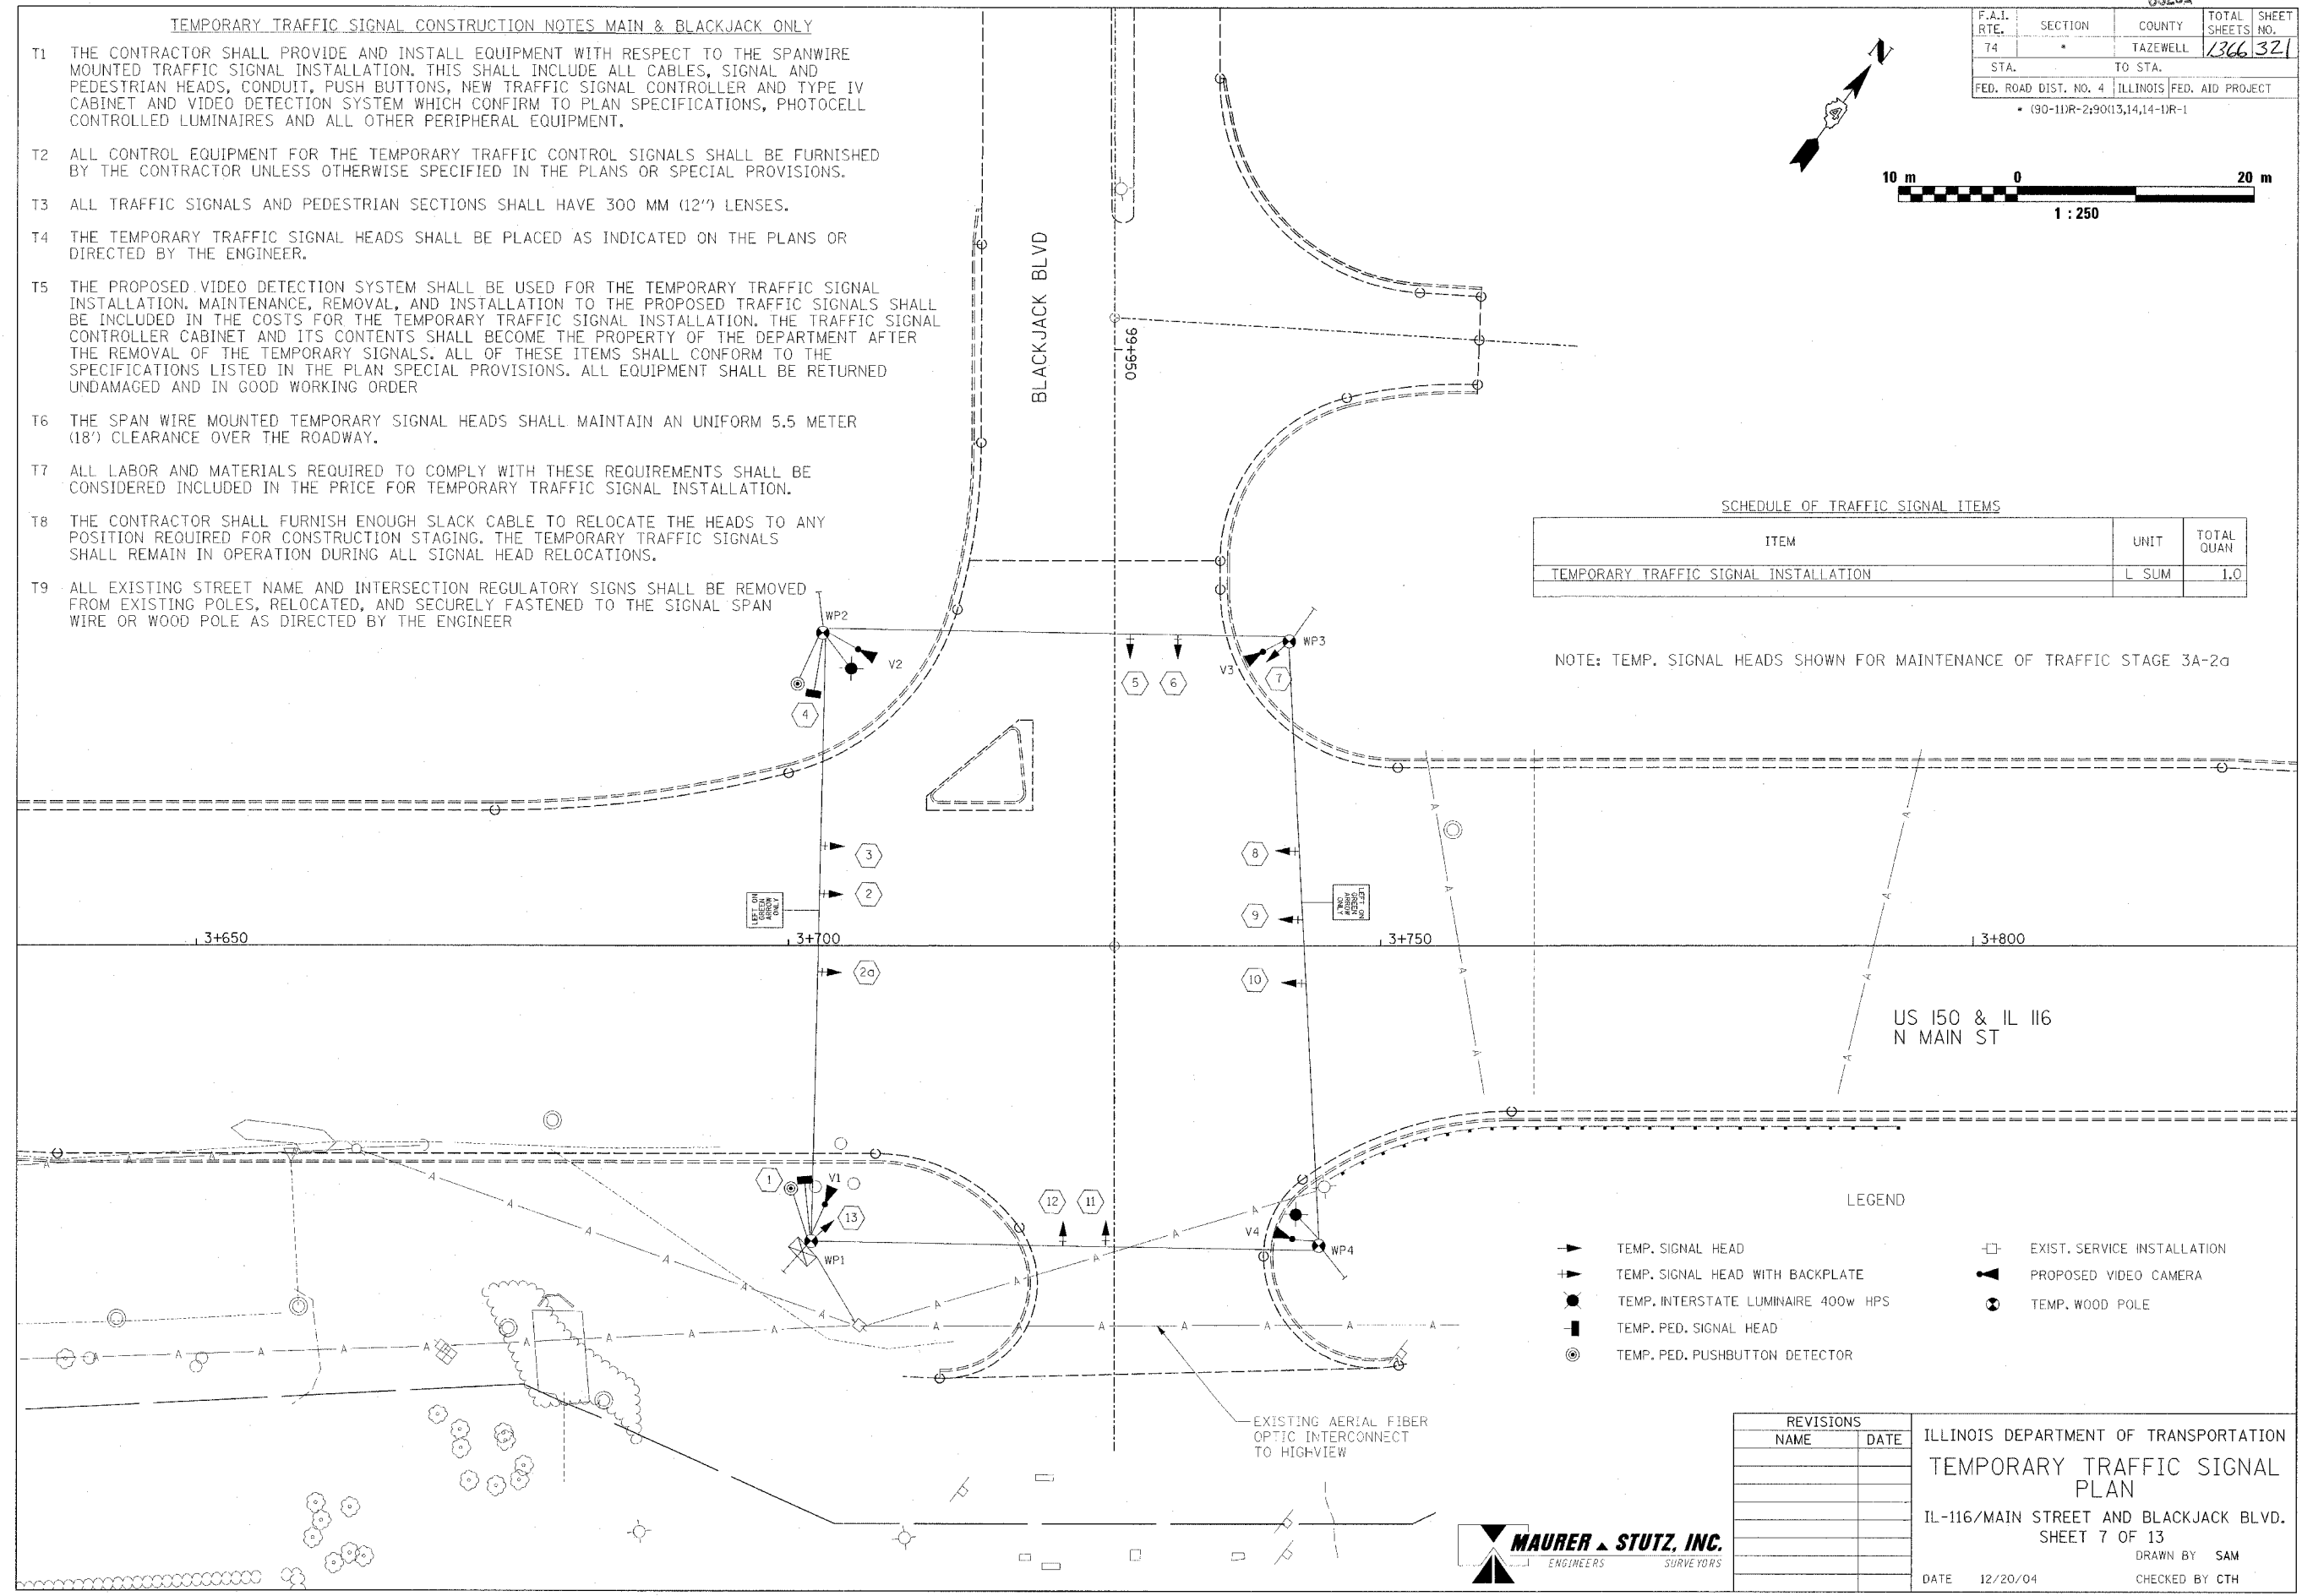

LEGEND

- ▶ TEMP. SIGNAL HEAD
- ▶ TEMP. SIGNAL HEAD WITH BACKPLATE
- TEMP. INTERSTATE LUMINAIRE 400w HPS
- TEMP. PED. SIGNAL HEAD
- ⊙ TEMP. PED. PUSHBUTTON DETECTOR
- EXIST. SERVICE INSTALLATION
- ▶ PROPOSED VIDEO CAMERA
- ⊙ TEMP. WOOD POLE

REVISIONS	
NAME	DATE

ILLINOIS DEPARTMENT OF TRANSPORTATION
 TEMPORARY TRAFFIC SIGNAL PLAN
 IL-116/MAIN STREET AND BLACKJACK BLVD.
 SHEET 7 OF 13
 DRAWN BY SAM
 CHECKED BY CTH
 DATE 12/20/04

