
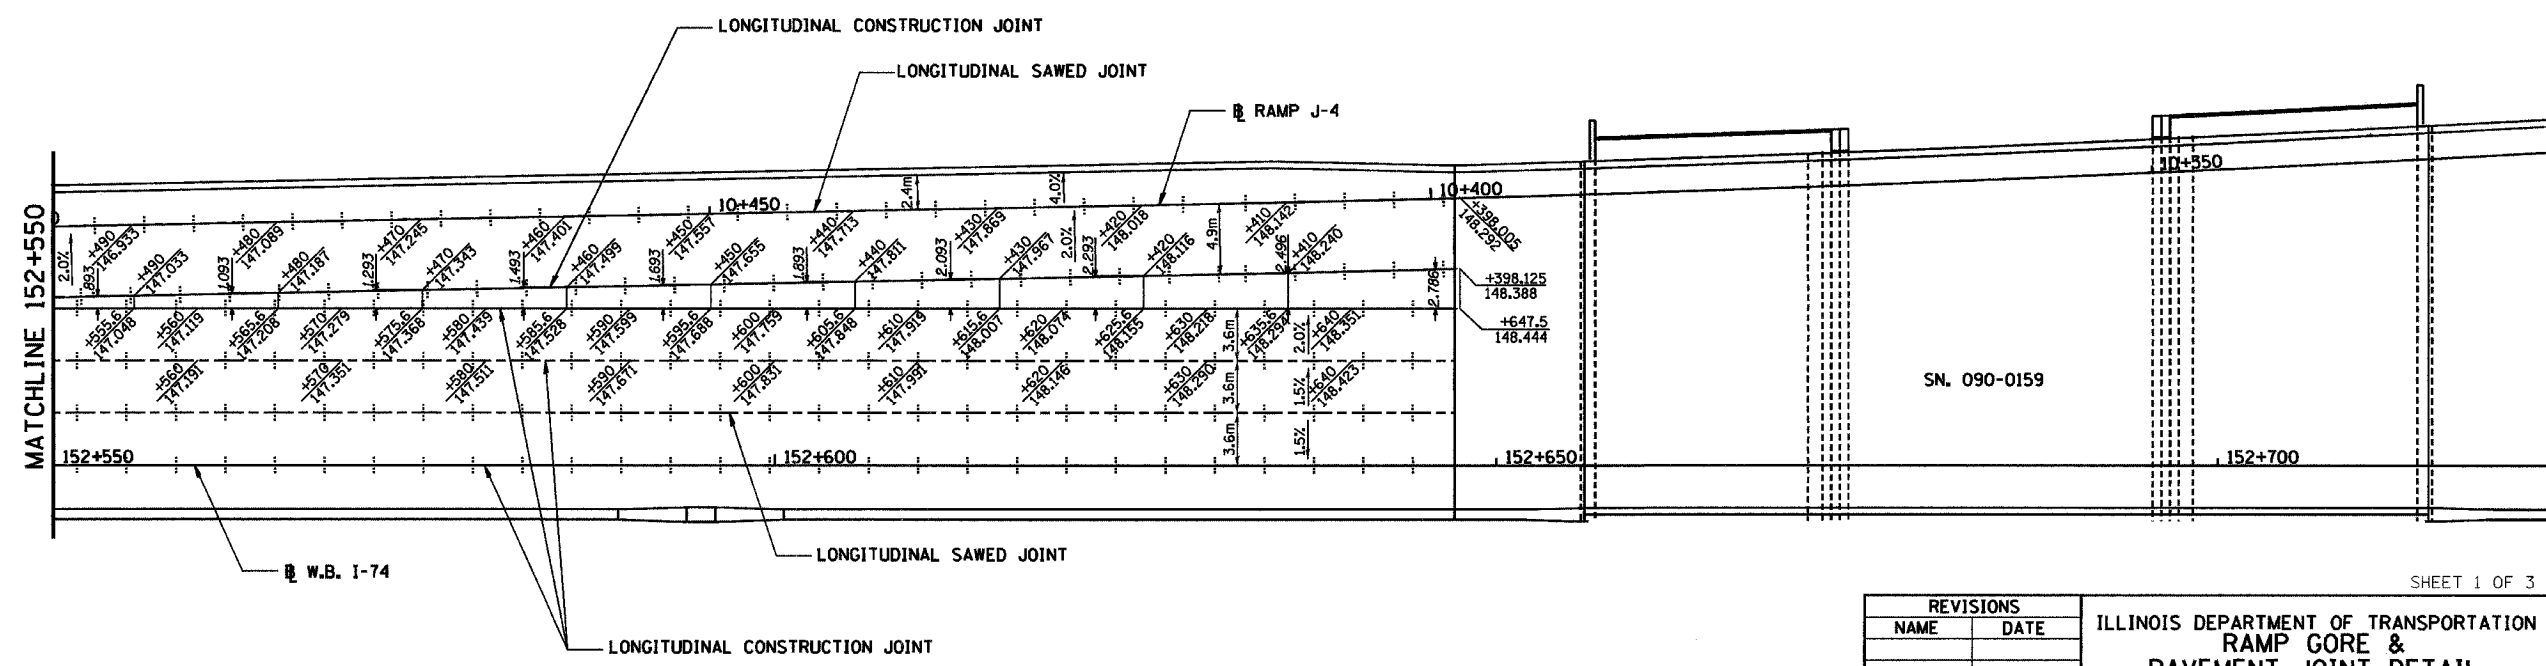
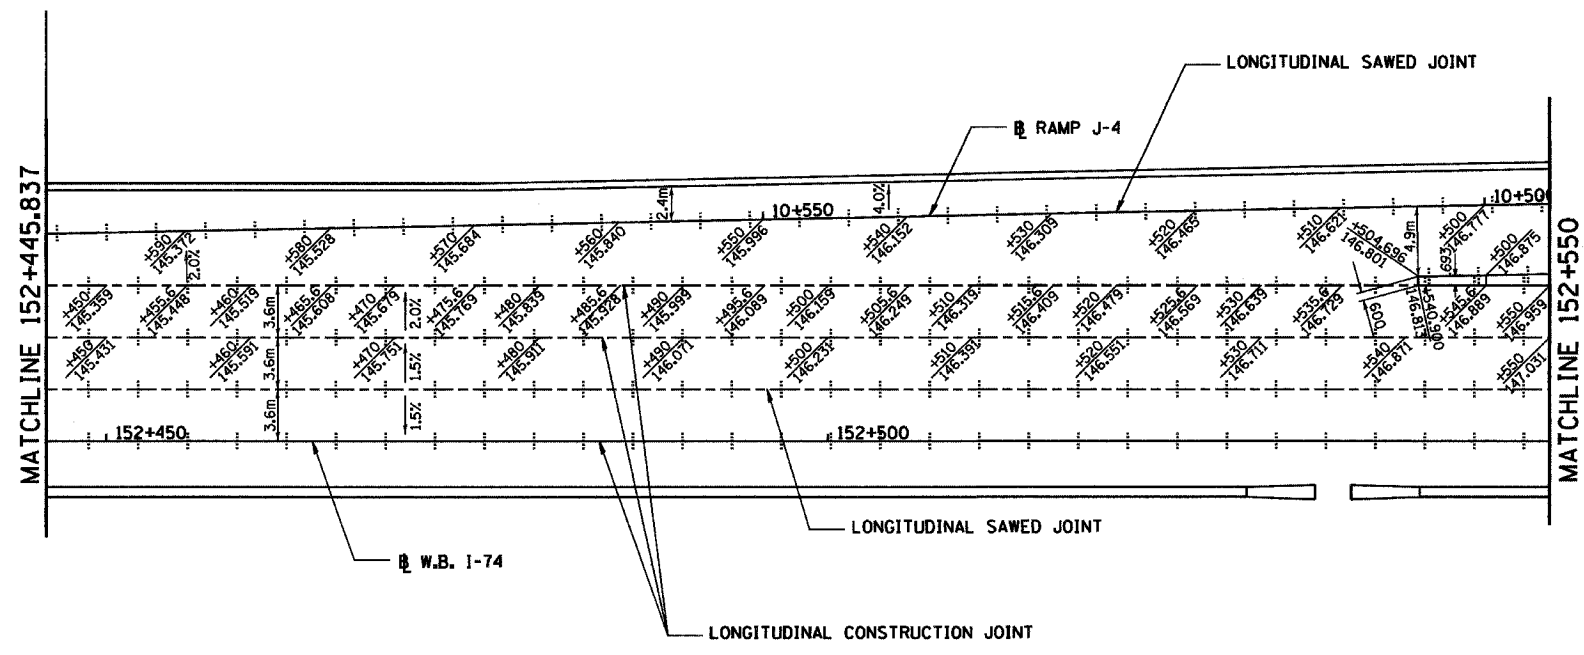


Rd 88.98.1 10/27/21 ddp 7 18-101151\kempou28984.dwg

68201

F.A.I. RTE.	SECTION	COUNTY	TOTAL SHEETS	SHEET NO.
74	99-10R-29003.144-1R-1	TAZEWELL	1366	373
STA. 10+398.005 TO STA. 10+599.680		FED. ROAD DIST. NO. 4 ILLINOIS FED. AID PROJECT		

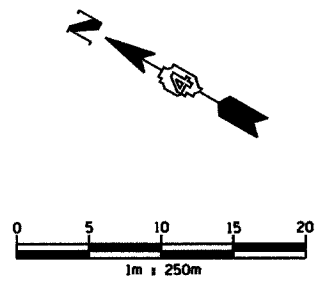

SHEET 1 OF 3

REVISIONS	
NAME	DATE

ILLINOIS DEPARTMENT OF TRANSPORTATION  
 RAMP GORE &  
 PAVEMENT JOINT DETAIL  
 WESTBOUND I-74 RAMP J-4  
 10+398.005 TO  
 10+599.680  
 DRAWN BY BKN  
 CHECKED BY MLB  
 DATE 12/20/04

