


STATE OF ILLINOIS
DEPARTMENT OF TRANSPORTATION

ROUTE NO.	SECTION	COUNTY	TOTAL SHEETS	SHEET NO.
F.A.I. 74	90-11VB	TAZEWELL	1366	397
FED. ROAD DIST. NO. 7		ILLINOIS	FED. AID PROJECT-	

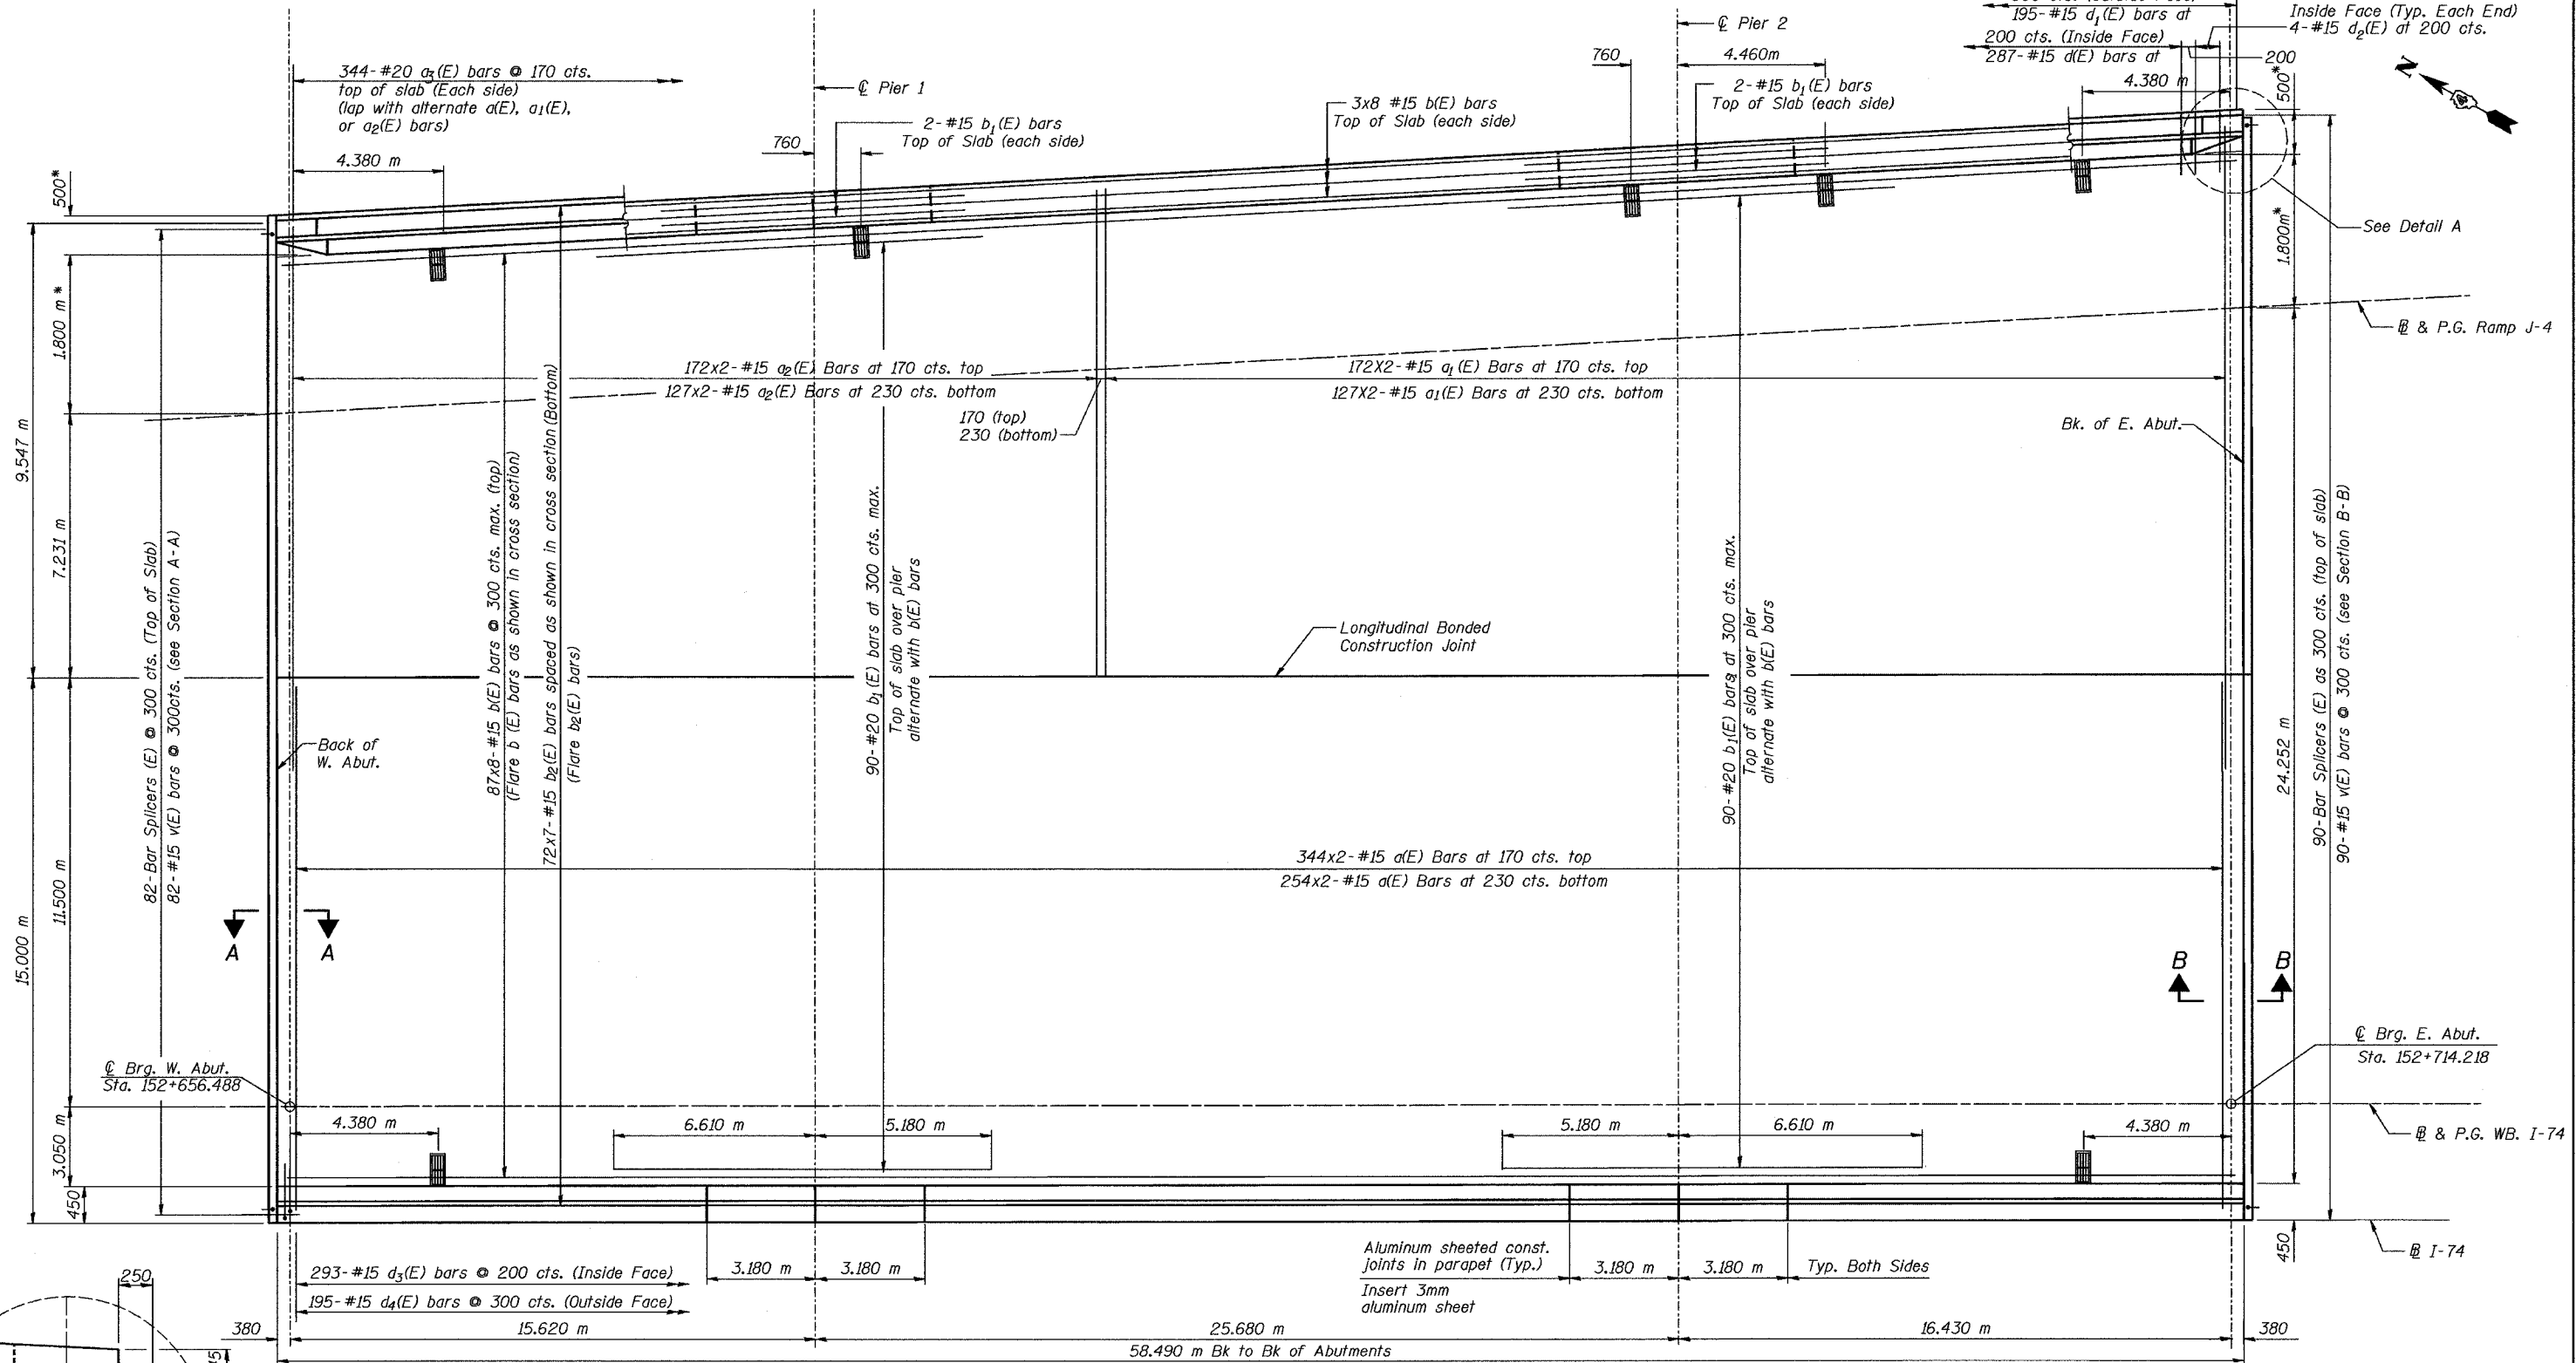

Notes: See sheet # 10, 11 & 12 of 33 for superstructure details and Bill of Material.
See sheet # 16 & 17 of 33 for sections at Abutments and Piers.
See sheet # 16 of 33 for Section A-A and B-B.
Reinforcement bars designated (E) shall be epoxy coated.
Bars indicated thus 20 x 3-#15 etc. indicates 20 lines of bars with 3 lengths per line.
All dimensions are in millimeters (mm) except as noted.
All dimensions are measured with respect to WB I-74, unless otherwise noted.
* Measured perpendicular to WB I-74.
Cut longitudinal reinforcement bars to miss drainage scuppers.

Min. Bar Lap
#15 = 510

SLAB PLAN

SUPERSTRUCTURE		Sheet No.
Date	Designed JLK	9
Revisions	Drawn JEH	
	Checked RME	
	Approved DLC	
INTERSTATE 74 AND RAMPS J-1 OVER ALTORFER LANE AND TP&W R.R. F.A.I. RTE. 74 SECTION (90-11VB)BR TAZEWELL COUNTY STATION 152+685.353 STRUCTURE NO. 090-0158 (EB)		of 33
URS CORPORATION ST. LOUIS, MO		URS Job No. 2100001243.02



Date: 7-21-04