
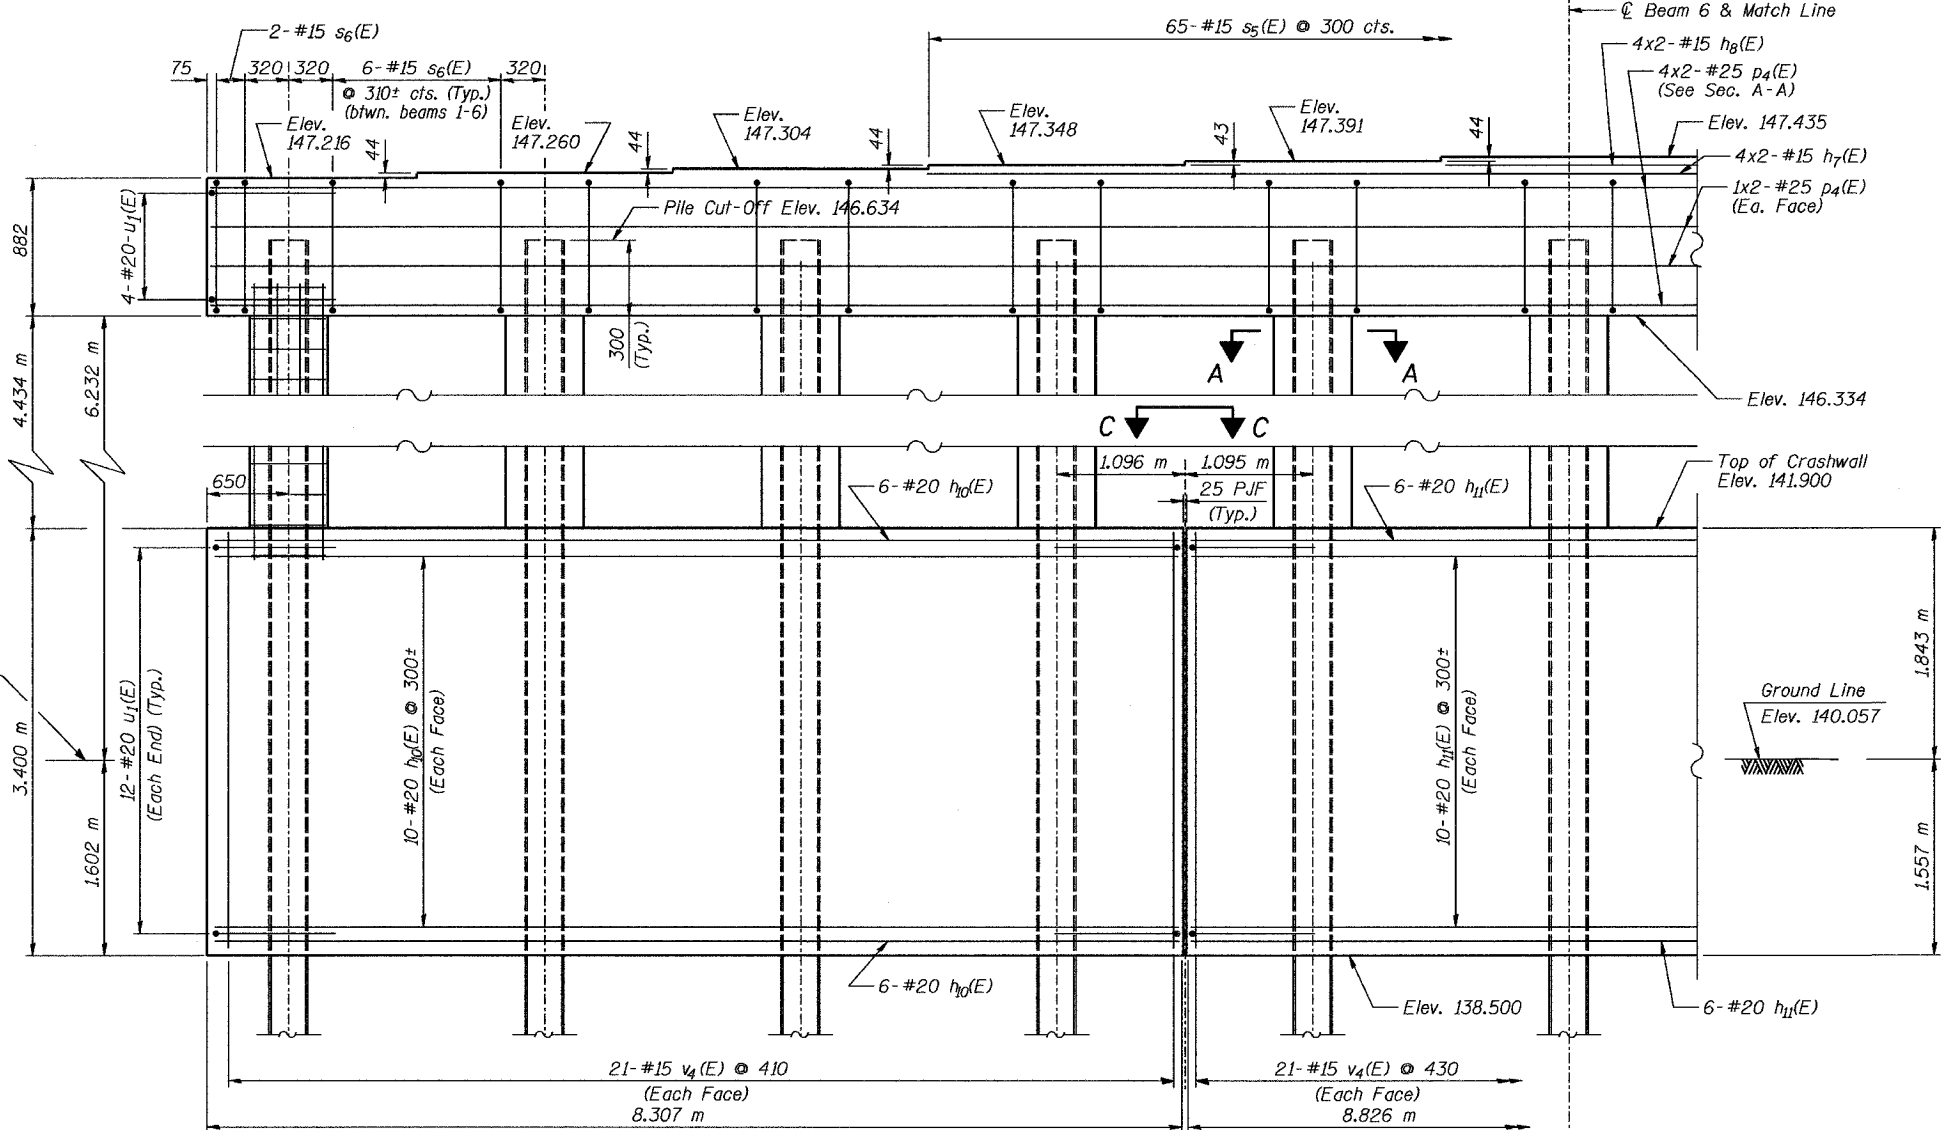


ROUTE NO.	SECTION	COUNTY	TOTAL SHEETS	SHEET NO.
F.A.I. 74	190-11VB1	TAZEWELL	1366	413
FED. ROAD DIST. NO. 7 ILLINOIS			FED. AID PROJECT-	

STATE OF ILLINOIS
DEPARTMENT OF TRANSPORTATION

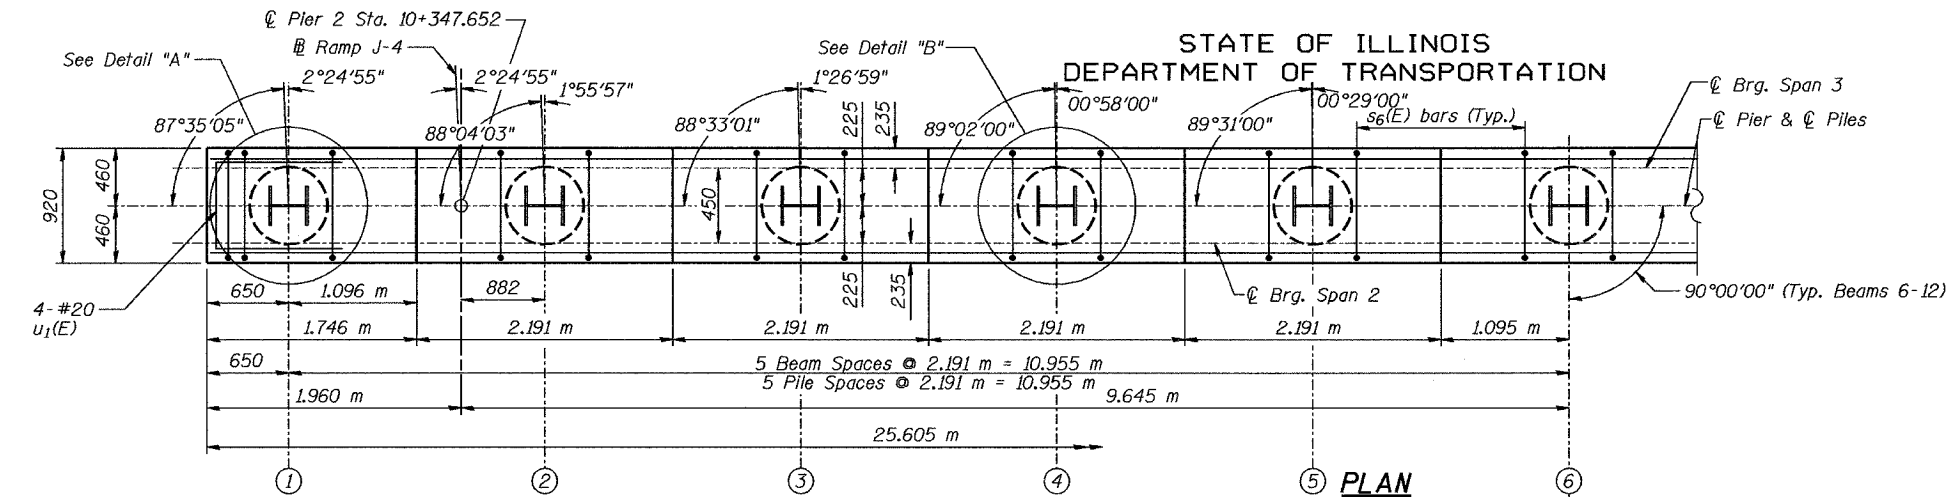

PILE DATA

Type - HP360x174
Capacity - Driven to Refusal
Est. Length - 27.3m
No. Req'd. - 12
Allow 650 KN/Pile for Negative Skin Friction

NOTE: See Sheet #26 of 33 for Section A-A and Section B-B.
See Sheet #27 of 33 for Detail A, Detail B, View C-C, and Bill of Material.
All edges shall have standard 20mm chamfers, except as noted.
Bars indicated thus 12x4-#15 etc. indicates 12 lines of Bars with 4 lengths per line.

MIN. BAR LAP
#15 - 640
#25 - 1850

PIER 2			
Date	Designed JML	INTERSTATE 74 AND RAMPS J-4 OVER ALTORFER LANE AND TP&W R.R. F.A.I. RTE. 74 SECTION (90-11VB)BR TAZEWELL COUNTY STATION 152+685.353 STRUCTURE NO. 090-0159 (WB)	Sheet No.
Revisions	Drawn KDK		25
	Checked RME		of 33
	Approved DLC		URS Job No. 2100001243.02
Date: 7-21-04			

