


STATE OF ILLINOIS
DEPARTMENT OF TRANSPORTATION

ROUTE NO.	SECTION	COUNTY	TOTAL SHEETS	SHEET NO.
F.A. I-74	*	TAZEWELL	1366	426
FED. ROAD DIST. NO. 7	ILLINOIS	FED. AID PROJECT		

*(90-11HB)BR

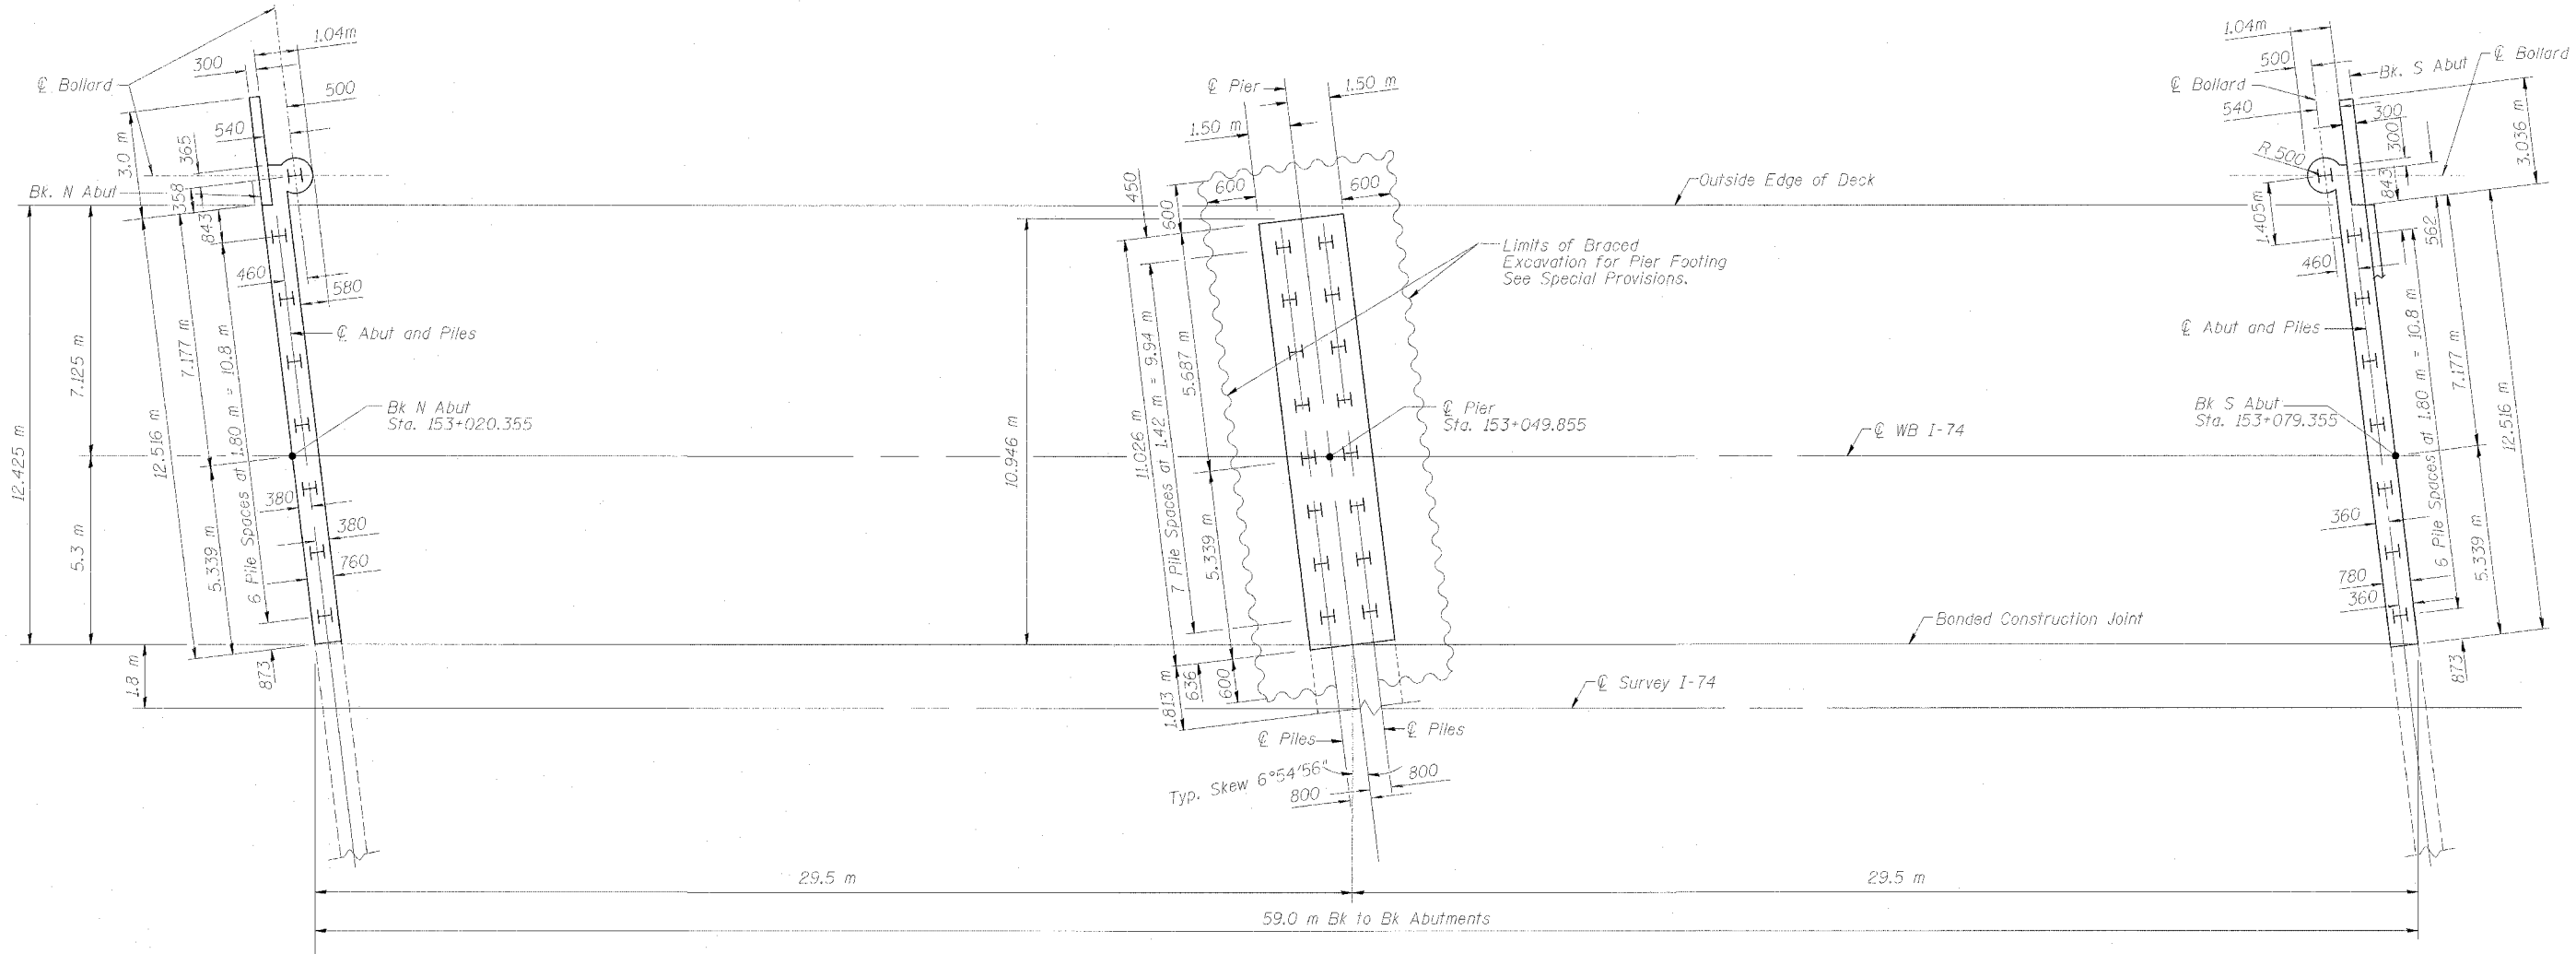

SUBSTRUCTURE LAYOUT



DESIGNED	KEF
CHECKED	MJS
DRAWN	DEM
CHECKED	KEF

SUBSTRUCTURE LAYOUT
WB INTERSTATE 74 OVER
MAIN STREET (IL. RTE. 116)
F.A.I. ROUTE 74 - SEC. (90-11HB)BR
TAZEWELL COUNTY
STATION 153+050.716
STRUCTURE NO. 090-0160

