


STATE OF ILLINOIS  
DEPARTMENT OF TRANSPORTATION

69201

ROUTE NO.	SECTION	COUNTY	TOTAL SHEETS	SHEET NO.
F.A.I. 74	(90-14HB)BR	TAZEWELL	1366	524
FED. ROAD DIST. NO. 7	ILLINOIS	FED. AID PROJECT		

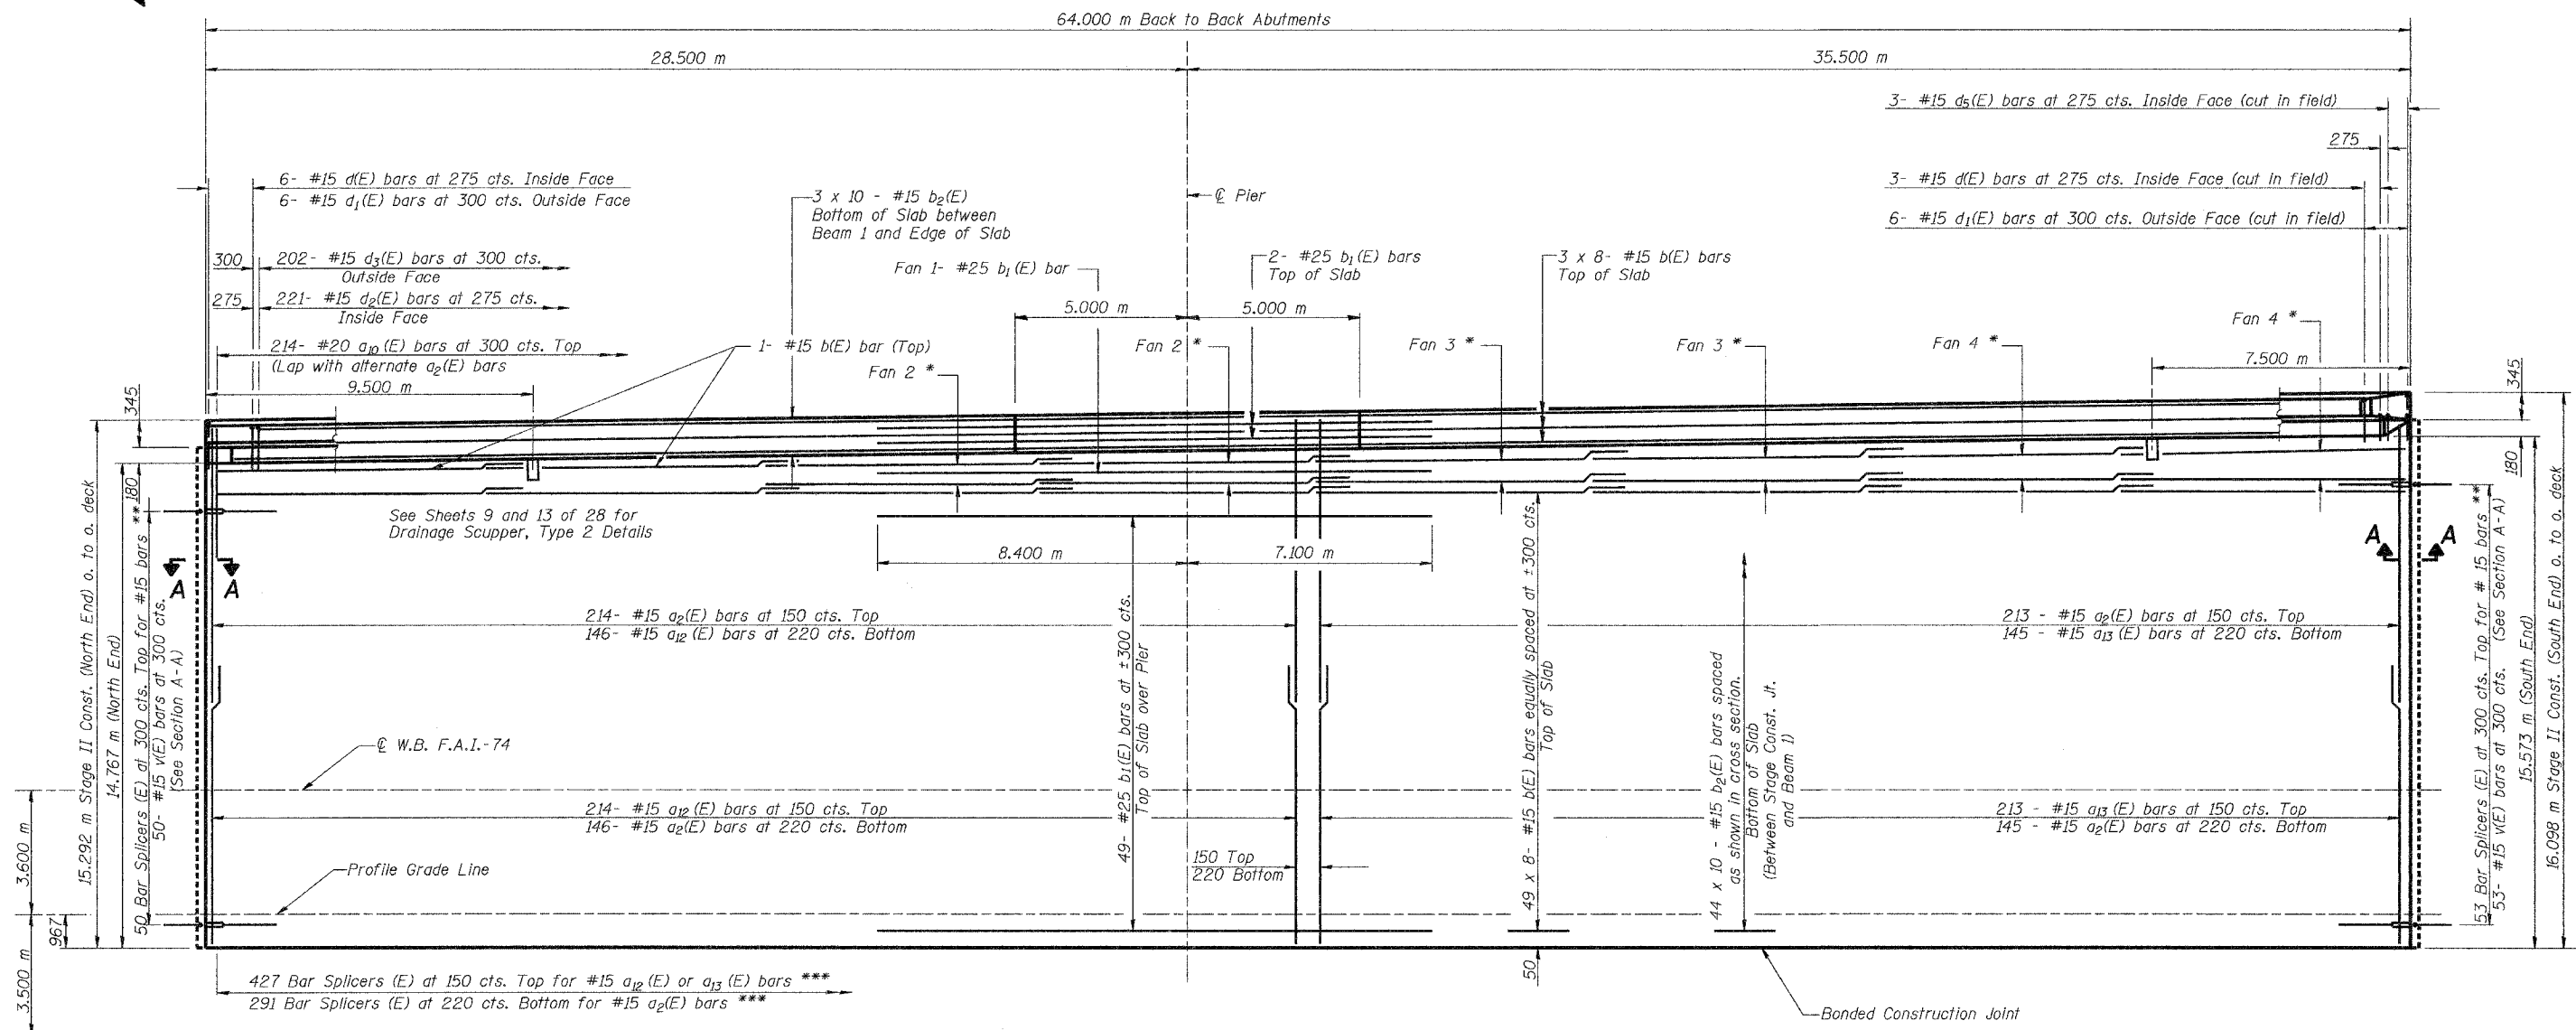

PLAN OF DECK - W.B. STRUCTURE

- \* #15 b(E) bars (Top)
- \*\* See sheet 23 of 28 for Bar Splicer (E) Assembly Details
- \*\*\* This half of bar splicer was bundled together, labeled, and stored by IDOT during construction of SN 090-0162 (EB). The cost of installing these portions of the bar splicers (E) is included with Reinforcement Bars, Epoxy Coated.

Notes: See sheet 8 & 9 of 28 for superstructure details and bill of material.  
See sheet 11 of 28 for Section A-A.  
Reinforcement bars designated (E) shall be epoxy coated.  
Bars indicated thus 49 x 10 - #15 etc. indicates 49 lines of bars with 10 lengths per line.  
See sheet 9 of 28 for parapet reinforcement.  
Cut longitudinal reinforcement to clear drainage scuppers.  
All dimensions are in millimeters (mm) except as noted.

Min. Bar Lap
#15 - 510
#20 - 640

SUPERSTRUCTURE			
Date	Designed TDN	INTERSTATE 74 AND RAMPS L-1 AND L-4 OVER E. WASHINGTON STREET F.A.I. RTE. 74 SECTION (90-14HB)BR TAZEWELL COUNTY STATION 153+868.540 STRUCTURE NO. 090-0163 (WB)	Sheet No.
Revisions	Drawn BKN		7
	Checked DCS		of 28
	Approved KWB		
Prepared By:	URS		
	3040 North University Avenue Decatur, IL 62526		URS Job No. 2100001243.01