


ROUTE No.	SECTION	COUNTY	TOTAL SHEETS	SHEET NO.
FAI 74	*	TAZEWELL	1366	556
STA.		TO STA.		
F.H.W.A. REGION		ILLINOIS PROJECT		

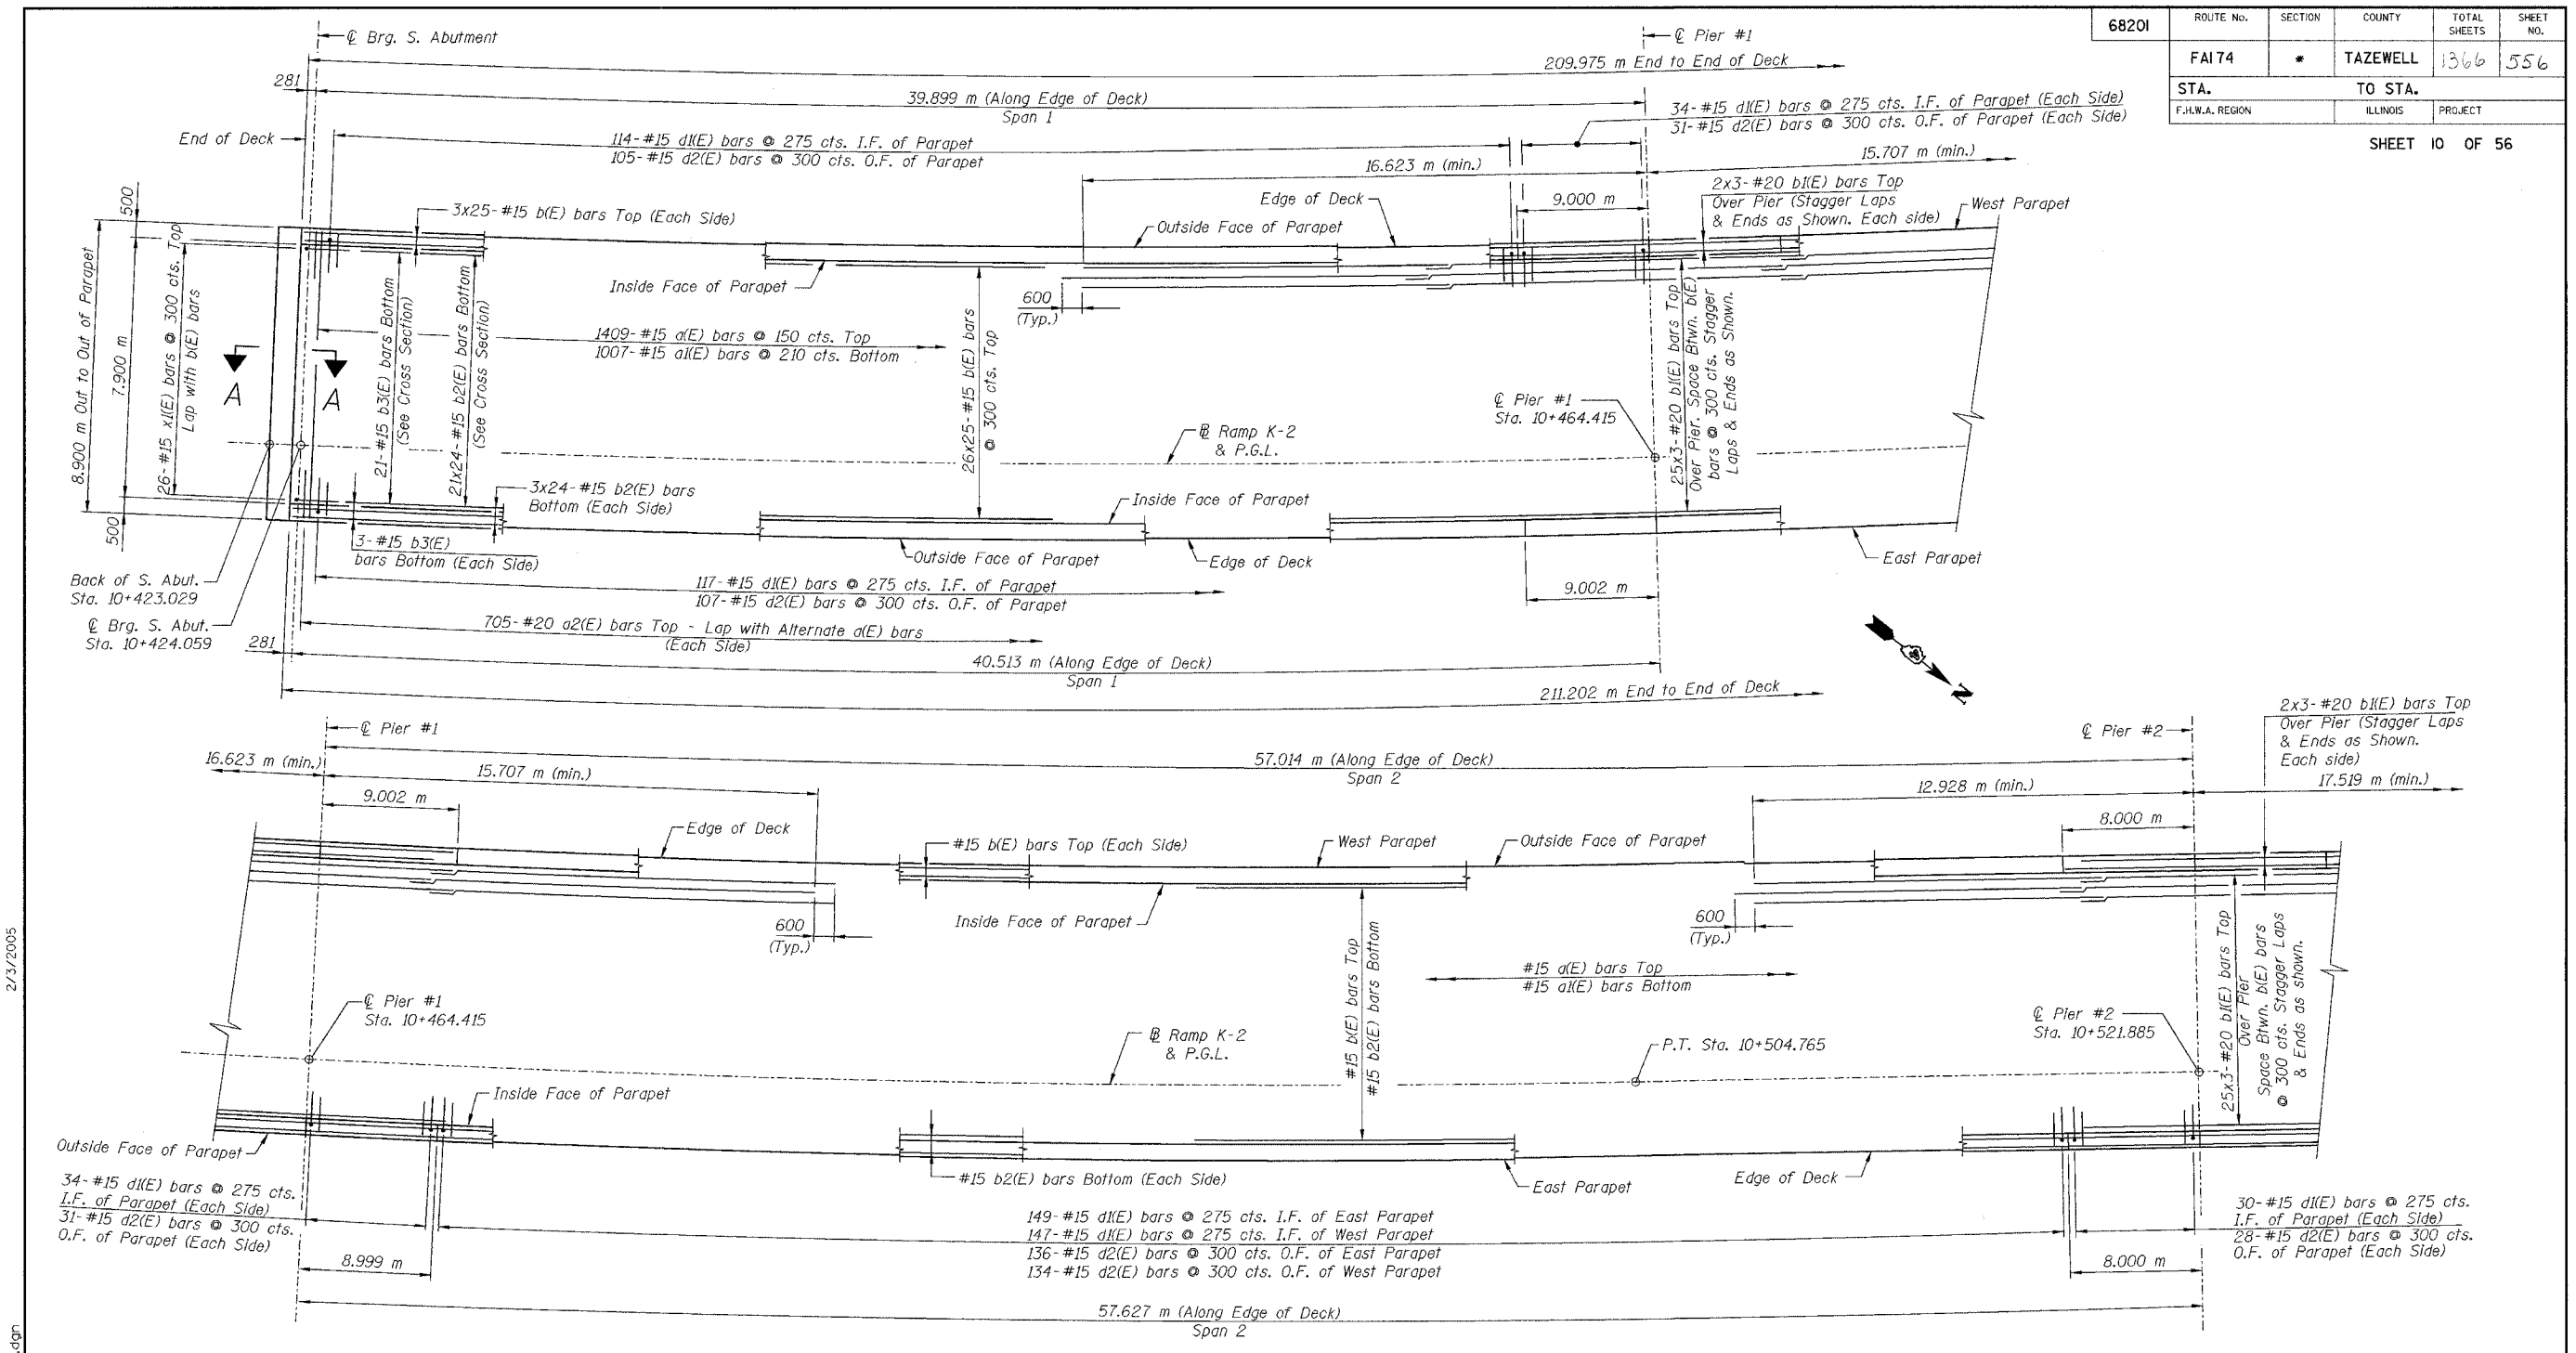

PARTIAL PLAN
(Spans 1 and 2)

NOTES:

- All dimensions are in millimeters (mm) except as noted.
- Reinforcement bars designated "(E)" shall be epoxy coated.
- Bars indicated thus: 3x2-#15 etc. indicates 3 lines of bars with 2 lengths per line.
- Use the following minimum lap lengths unless otherwise noted:
#15 - 640 #25 - 1.32 m
#20 - 790
- For Parapet Elevation, Details, and Reinforcement, see sheet 14.
- For Drainage Scupper Locations see sheet 32.
- I.F. denotes Inside Face
O.F. denotes Outside Face
- Work this sheet with sheets 11 thru 13.

DESIGNED	HAA
CHECKED	KWS
DRAWN	VH
CHECKED	KJN

ab **alfred benesch & company**
CONSULTING ENGINEERS
205 NORTH MICHIGAN AVENUE, CHICAGO, ILLINOIS 60601
JOB NO. 3575

ILLINOIS DEPARTMENT OF TRANSPORTATION
RAMP K-2 OVER
MAIN ST & RAMP J-3
F.A.I. ROUTE 74 (I-74)
SECTION 90-IHB-5

DECK PLAN
SPANS 1 AND 2

SN: 090-0156
TAZEWELL CO., IL.

STA. 10+529.222
DATE: 12-23-04

2/3/2005

m:\np\o\13573\comp\k2\as\l\lghl-7a0900156.dgn