


\\jhs023\ver\kvt1102-5466.dwg 12/19/2004 2:21 PM

54 52 50 48 46 44 42 40 38 36 34 32 30 28 26 24 22 20 18 16 14 12 10 8 6 4 2 0 2 4 6 8 10 68201

<b>URS</b> URS CORPORATION ST. LOUIS, MO	F.A.I. RTE.	SECTION	COUNTY	TOTAL SHEETS	SHEET NO.
	74	190-11R-29003,1414-1R-1	TAZEWELL	1366	697
	STA.	TO STA.			
	FED. ROAD DIST. NO.	ILLINOIS	FED. AID PROJECT		

FINAL SURVEY	BY	DATE
NO. _____	_____	_____
PLOTTED		
DATE		
AREAS CHECKED		

ORIGINAL SURVEY	BY	DATE
NO. _____	_____	_____
PLOTTED		
DATE		
AREAS CHECKED		

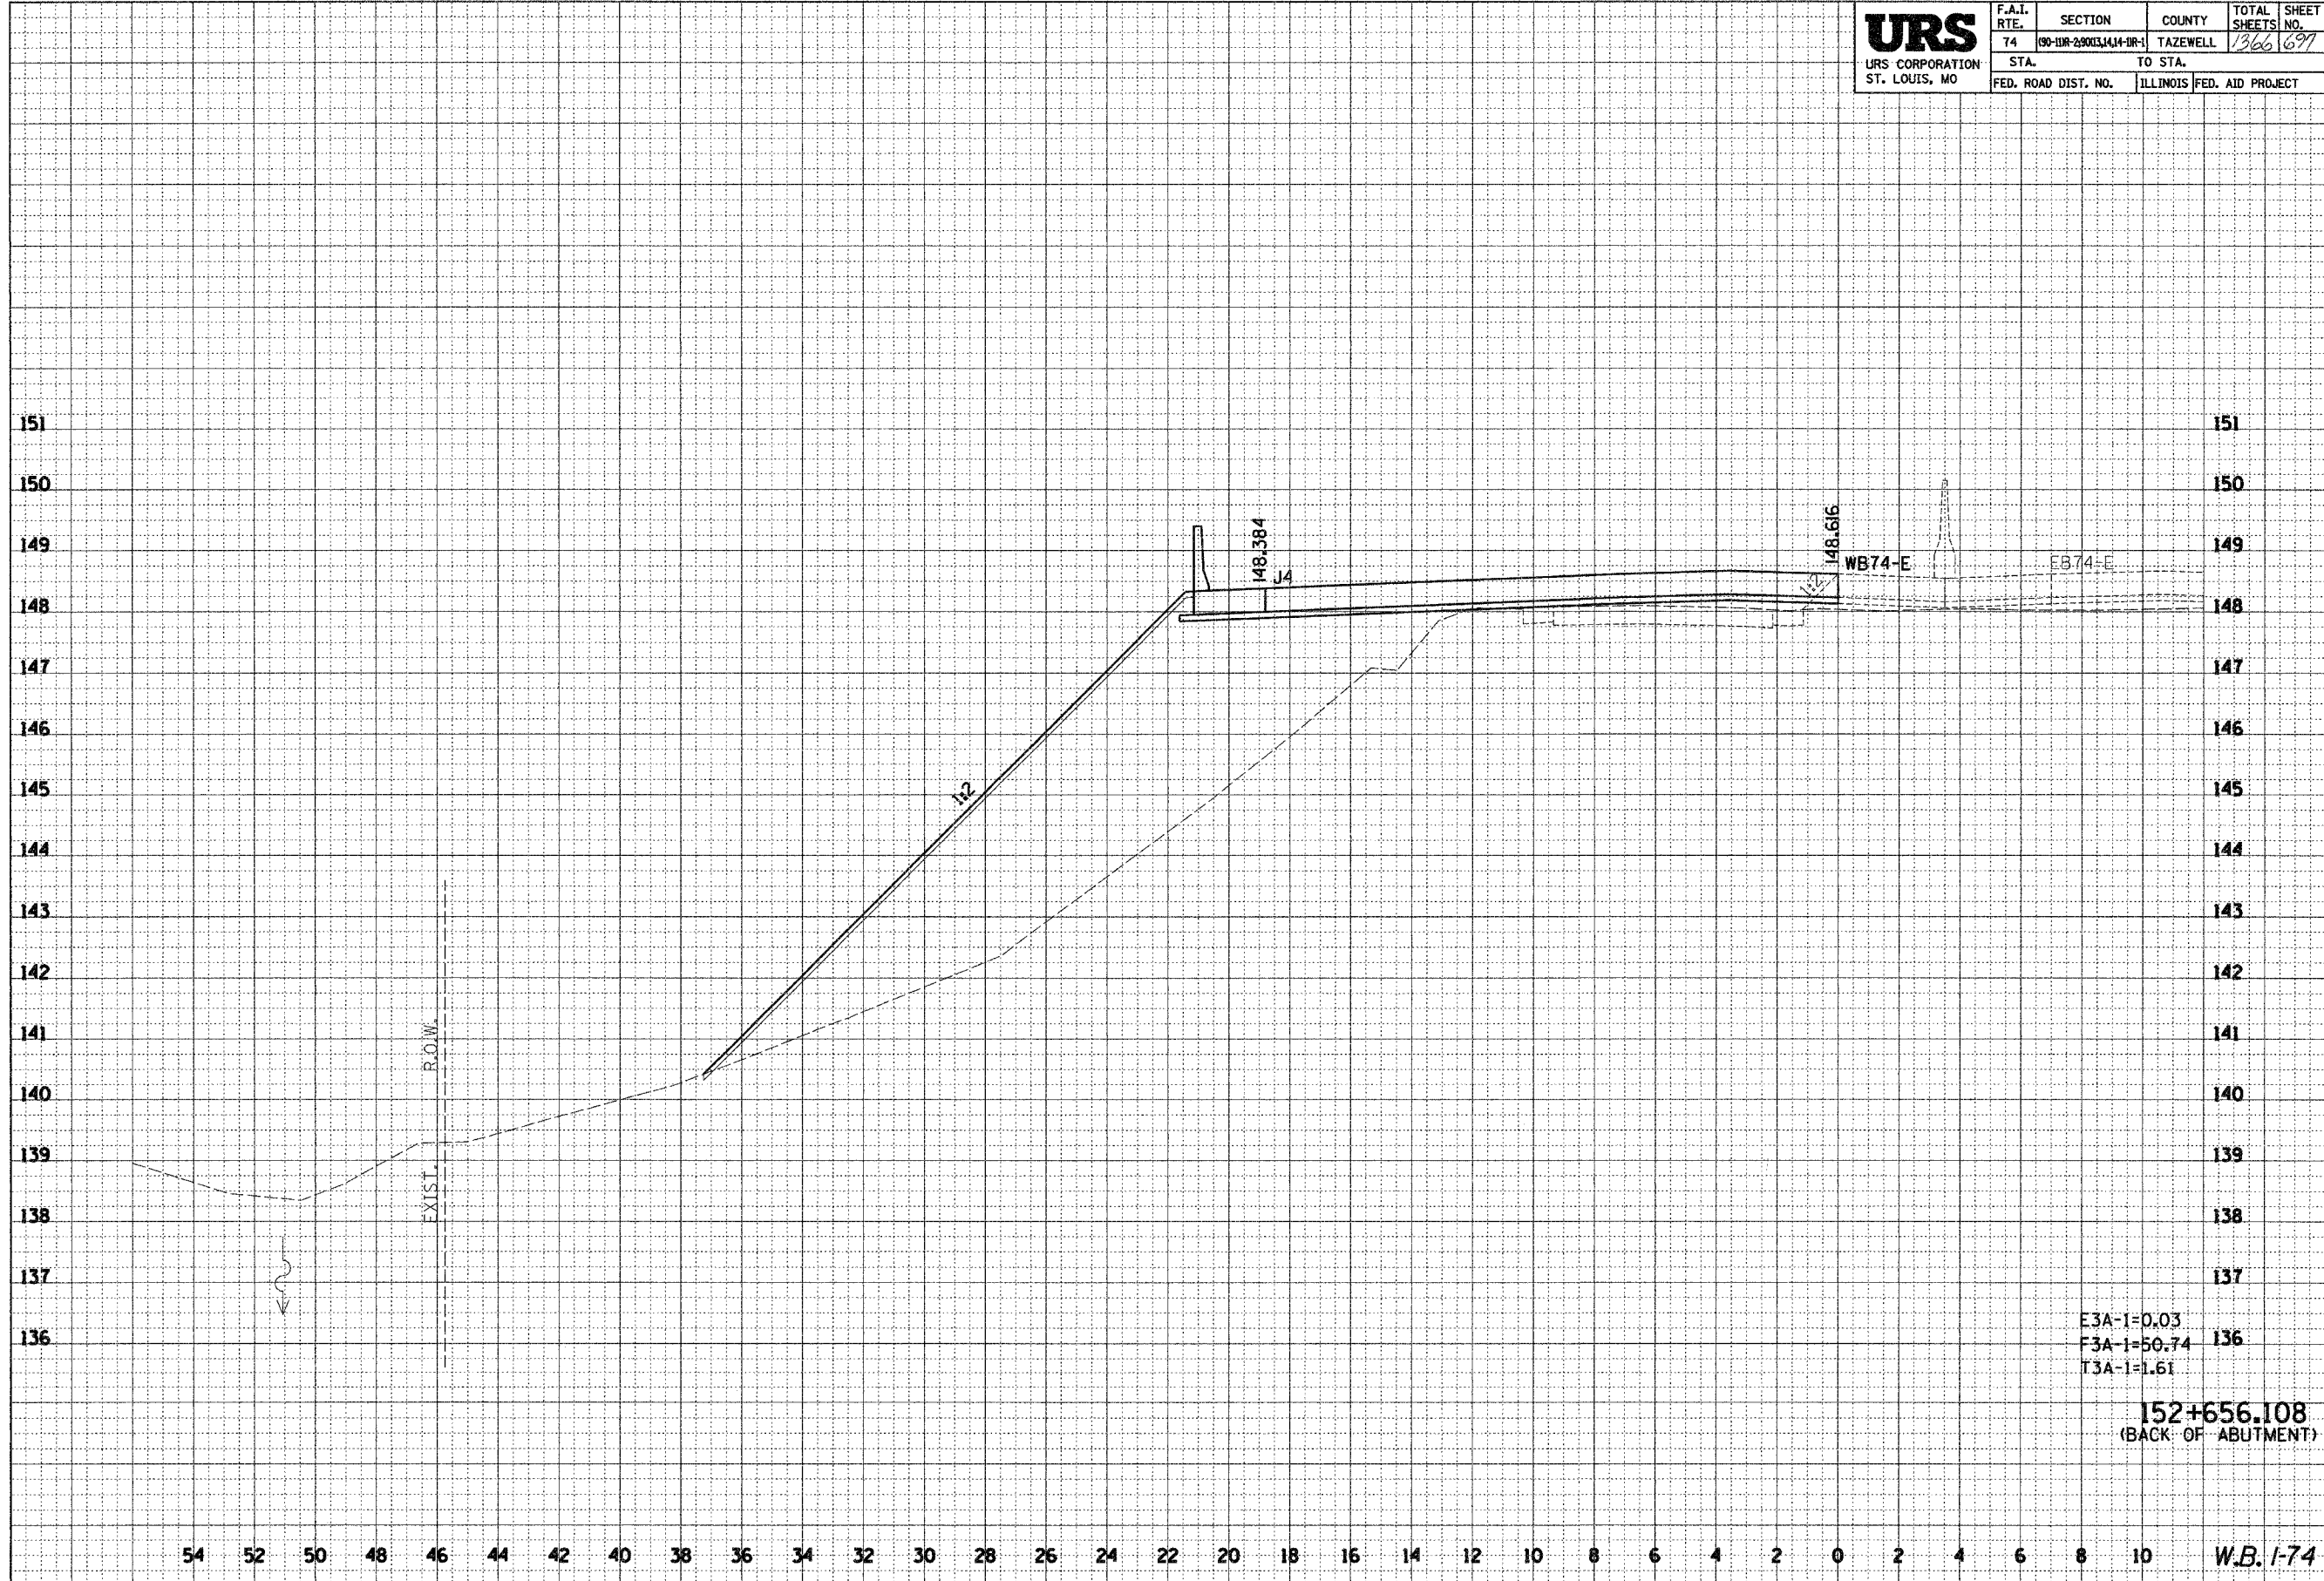

E3A-1=0.03  
 F3A-1=50.74  
 T3A-1=1.61

152+656.108  
 (BACK OF ABUTMENT)

54 52 50 48 46 44 42 40 38 36 34 32 30 28 26 24 22 20 18 16 14 12 10 8 6 4 2 0 2 4 6 8 10 W.B. 1-74