


...:\pbase\2\1\1\101-5\101-5.dwg 12/19/2006 2:23:23 PM

54 52 50 48 46 44 42 40 38 36 34 32 30 28 26 24 22 20 18 16 14 12 10 8 6 4 2 0 2 4 6 8 10 66201

URS URS CORPORATION ST. LOUIS, MO	F.A.I. RTE.	SECTION	COUNTY	TOTAL SHEETS	SHEET NO.
	74	100-11R-29013(144-1R-1	TAZEWELL	1366	715
	STA.	TO STA.			
	FED. ROAD DIST. NO.	ILLINOIS	FED. AID PROJECT		

FINAL	DATE
SURVEYED	
NOTE BOOK	
TEMPLATE	
AREAS CHECKED	
BY	

ORIGINAL	DATE
SURVEYED	
NOTE BOOK	
TEMPLATE	
AREAS CHECKED	
BY	

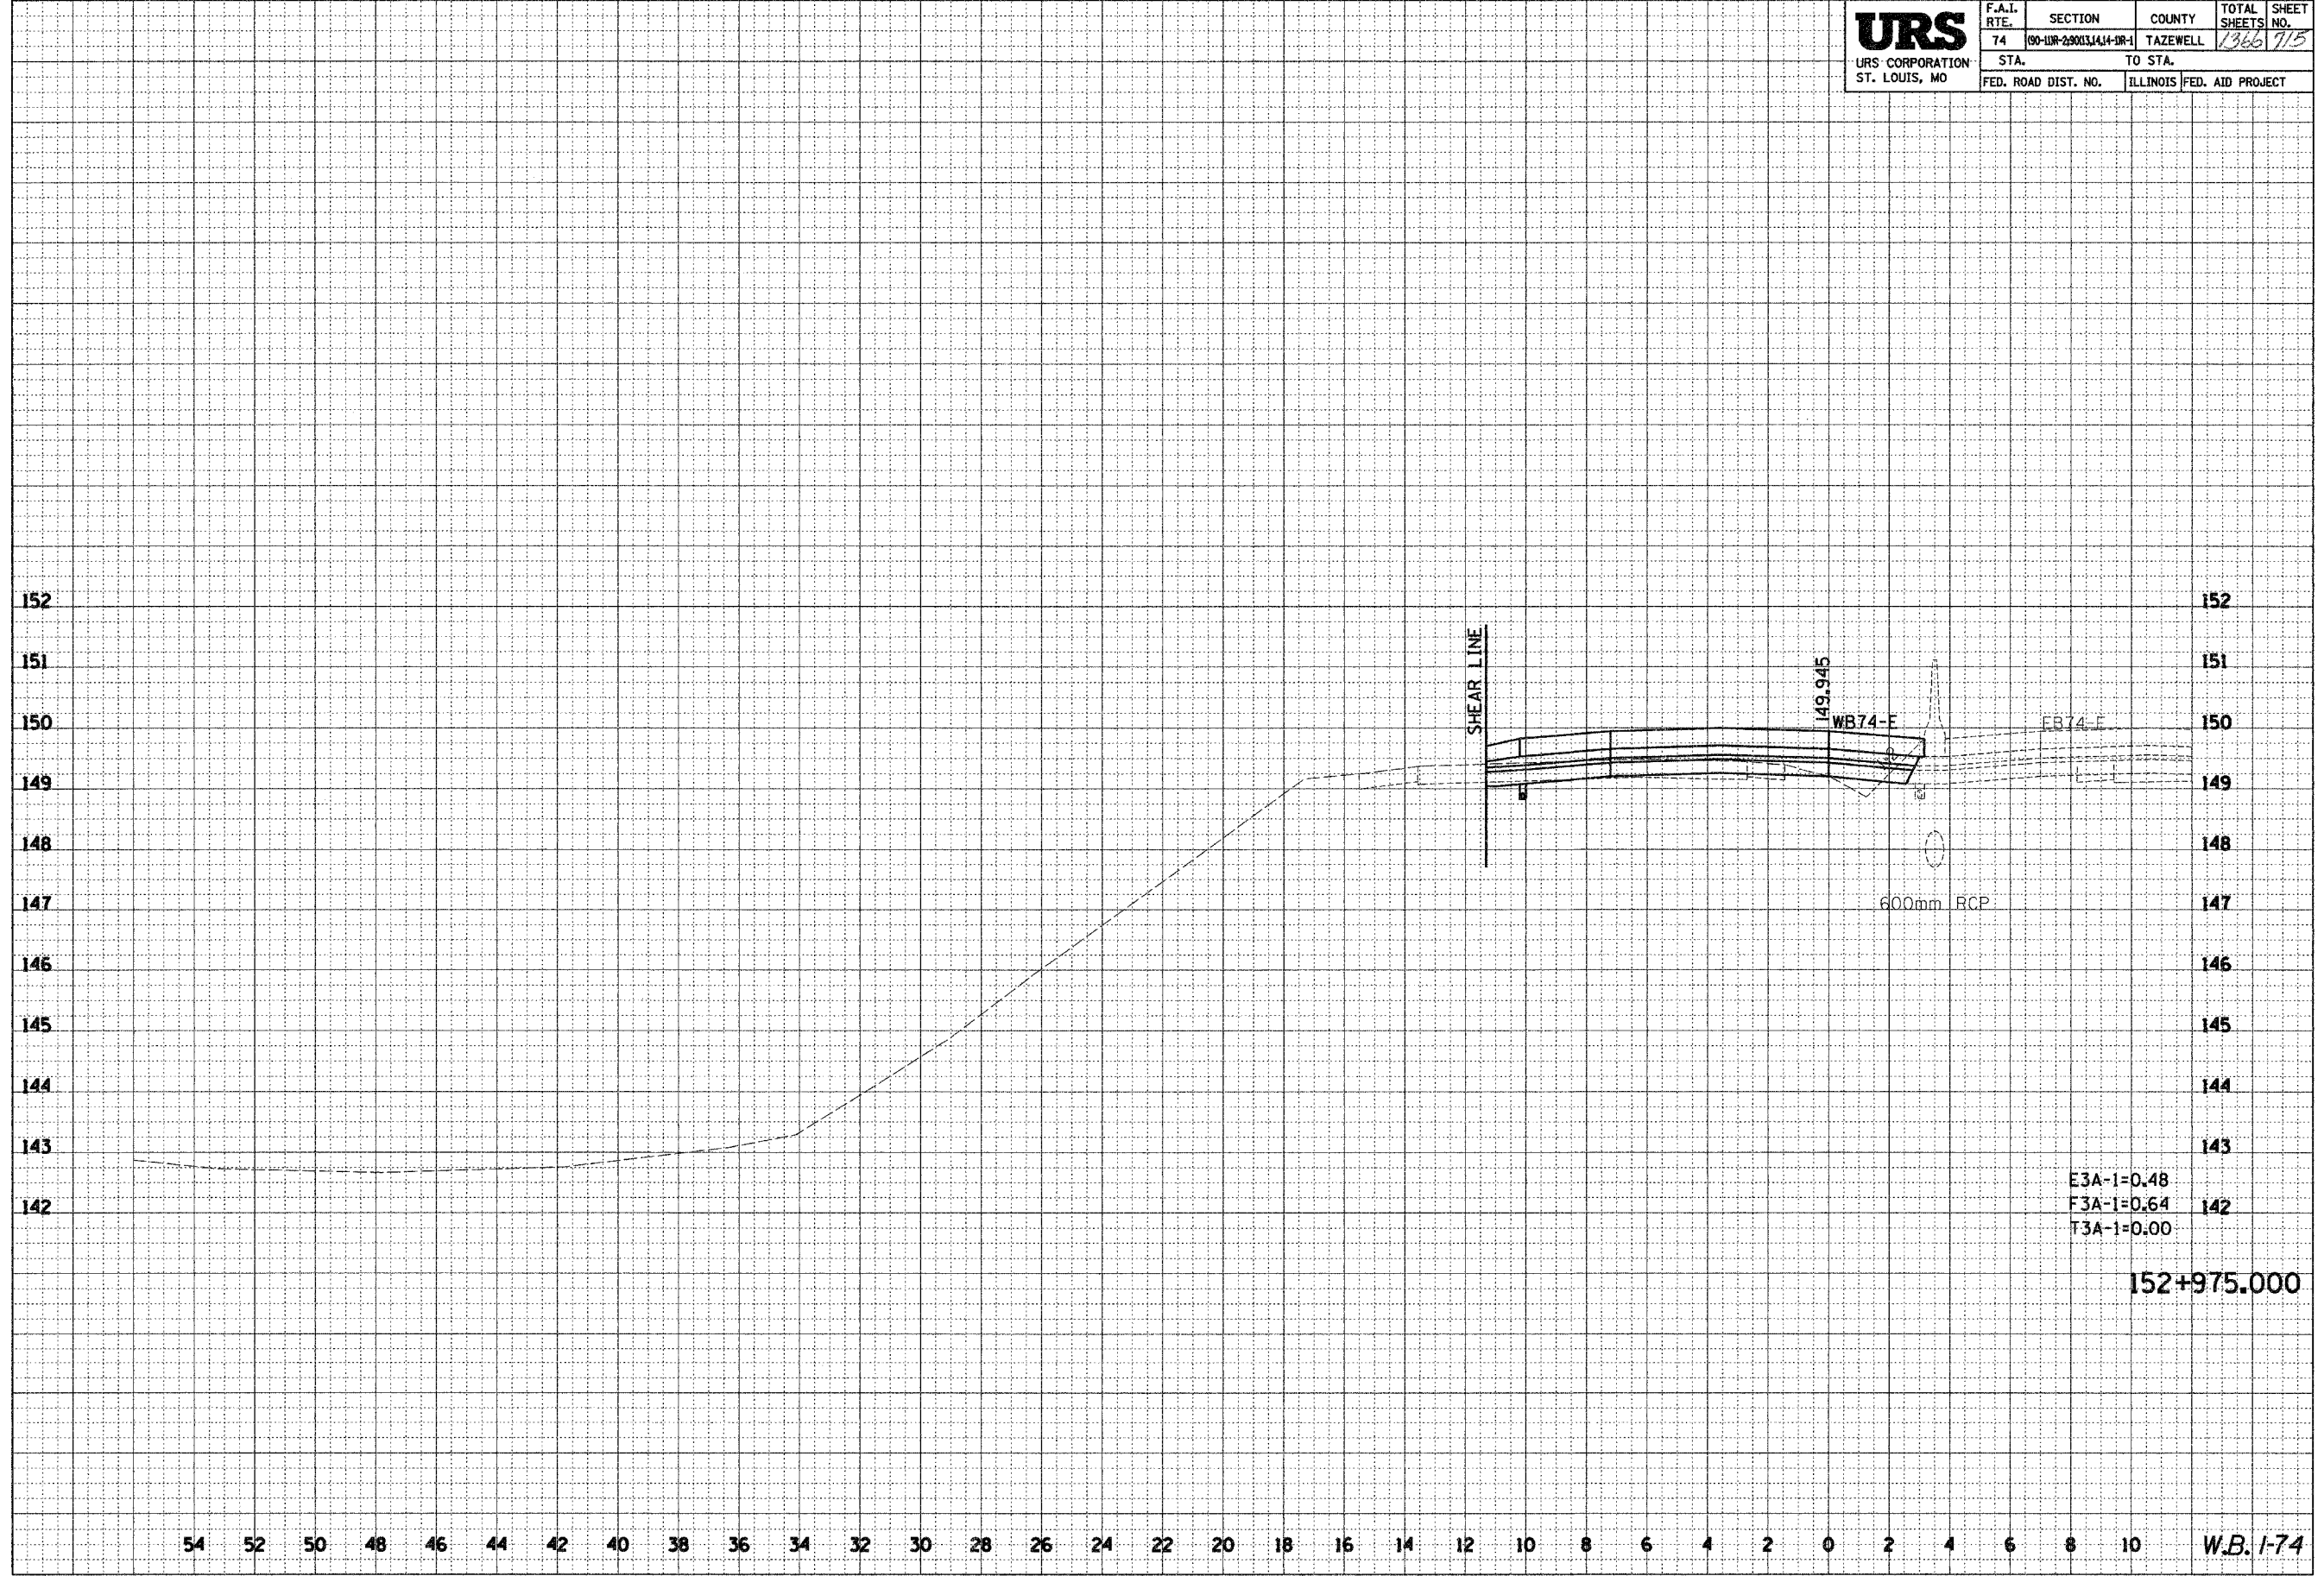

E3A-1=0.48
 F3A-1=0.64
 T3A-1=0.00

152+975.000

54 52 50 48 46 44 42 40 38 36 34 32 30 28 26 24 22 20 18 16 14 12 10 8 6 4 2 0 2 4 6 8 10 W.B. 1-74