

\\p032521\proj\105106-56-1-000-12719/2004 12-14-20 04


14 12 10 8 6 4 2 0 2 4 6 8 10 12 14 16 18 20 22 24 26 28 30 32 34 36 38 40 42 44 46 48 50

68201

URS URS CORPORATION ST. LOUIS, MO	F.A.I. RTE.	SECTION	COUNTY	TOTAL SHEETS	SHEET NO.
	74	190-10R-20003,1414-10-1	TAZEWELL	1366	166
STA.		TO STA.			
FED. ROAD DIST. NO.		ILLINOIS		FED. AID PROJECT	

FINAL SURVEY NOTE BOOK NO.	SURVEYED PLOTTED DATE	BY	DATE

ORIGINAL SURVEY NOTE BOOK NO.	SURVEYED PLOTTED DATE	BY	DATE

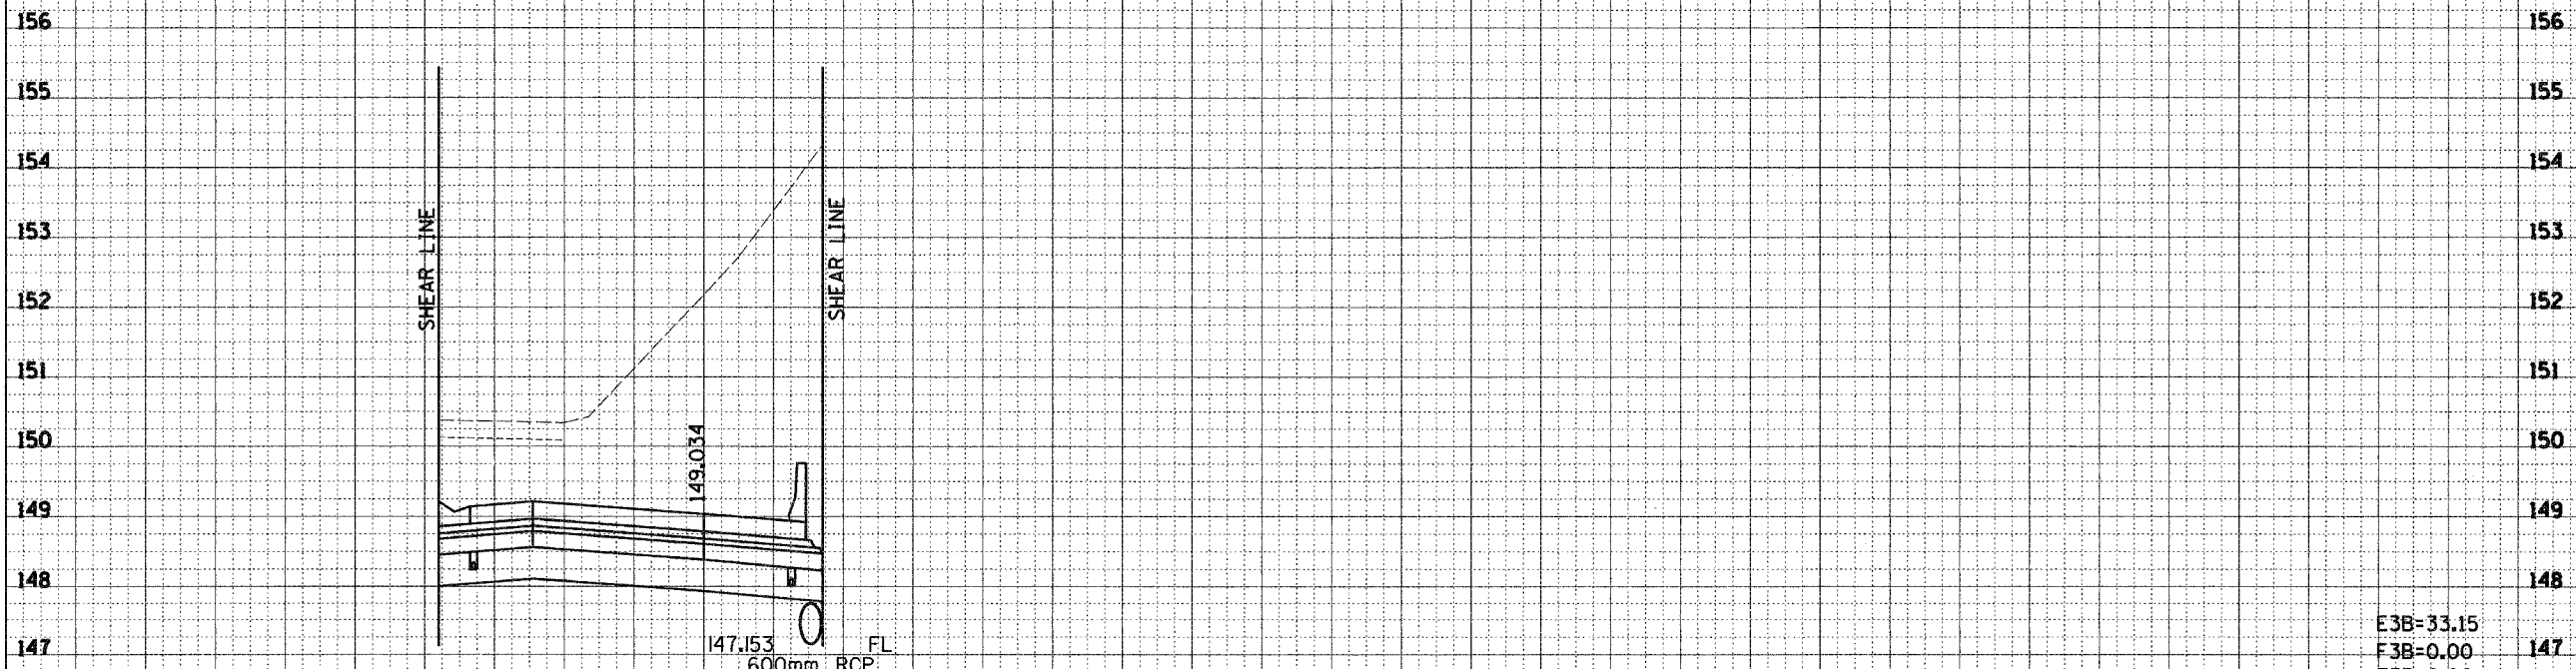

E3B=33.15
 F3B=0.00
 T3B=0.00
 U3B=4.97

10+200.000

14 12 10 8 6 4 2 0 2 4 6 8 10 12 14 16 18 20 22 24 26 28 30 32 34 36 38 40 42 44 46 48 50

RAMP J3