


...\\pds021\er\131106-503.dgn 12/19/2004 12:41:46 PM

14 12 10 8 6 4 2 0 2 4 6 8 10 12 14 16 18 20 22 24 26 28 30 32 34 36 38 40 42 44 46 48 50 69201

URS URS CORPORATION ST. LOUIS, MO	F.A.I. RTE.	SECTION	COUNTY	TOTAL SHEETS	SHEET NO.
	74	(90-10R-29003)A14-1R-1	TAZEWELL	1300	769
	STA.	TO STA.	FED. ROAD DIST. NO.	ILLINOIS	FED. AID PROJECT

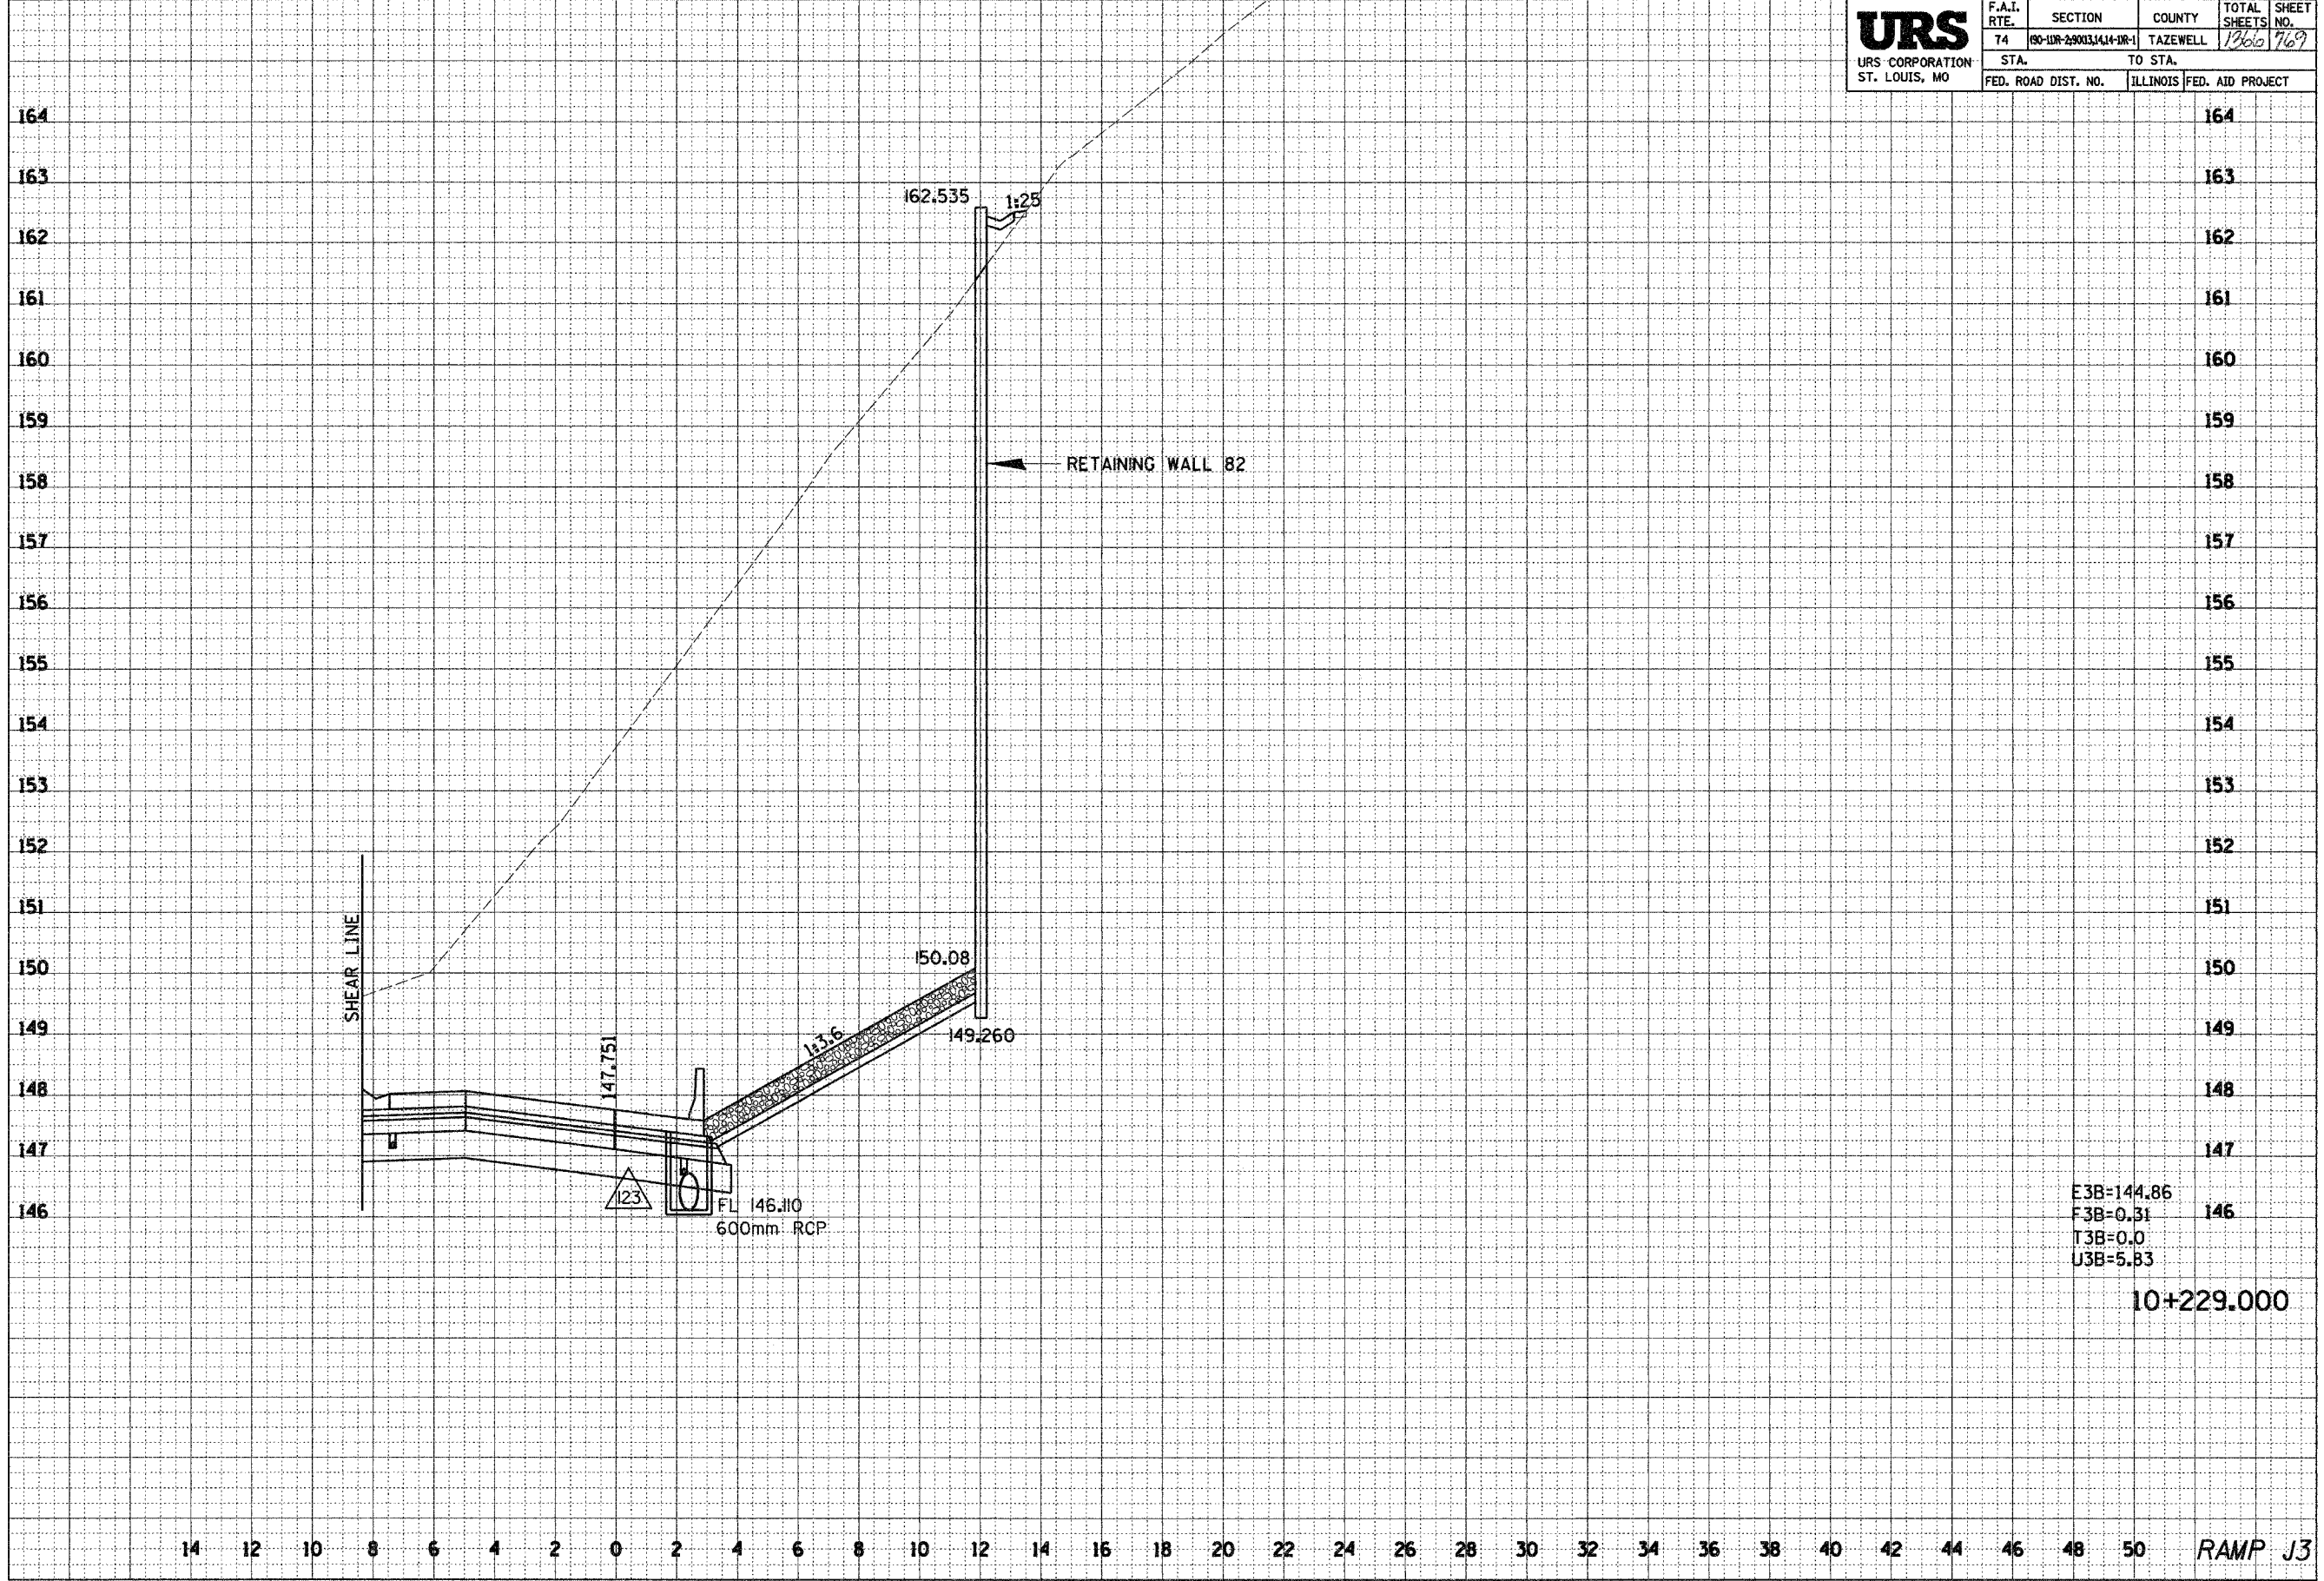

DATE	BY	SURVEYED	PLOTTED	DATE	NO.
FINAL SURVEY		NOTE BOOK	AREAS CHECKED		

DATE	BY	SURVEYED	PLOTTED	DATE	NO.
ORIGINAL SURVEY		NOTE BOOK	AREAS CHECKED		

14 12 10 8 6 4 2 0 2 4 6 8 10 12 14 16 18 20 22 24 26 28 30 32 34 36 38 40 42 44 46 48 50 RAMP J3