


\\p01se2\p01\1\31103-5814.dgn 12/19/2007 12:44:41 PM

10 8 6 4 2 0 2 4 6 8 10 12 14 16 18 20 22 24 26 28 30 32 34 36 38 40 42 44 46 48 50 52 54 56 60201

URS URS CORPORATION ST. LOUIS, MO	F.A.I. RTE.	SECTION	COUNTY	TOTAL SHEETS	SHEET NO.
	74	(90-10R-29003,14+1R-1	TAZEWELL	1366	1780
	STA.	TO STA.			
	FED. ROAD DIST. NO.	ILLINOIS	FED. AID PROJECT		

FINAL SURVEY	DATE
SURVIVED	
PLOTTED	
NOTE BOOK	
AREAS CHECKED	
NO.	

ORIGINAL SURVEY	DATE
SURVIVED	
PLOTTED	
NOTE BOOK	
AREAS CHECKED	
NO.	

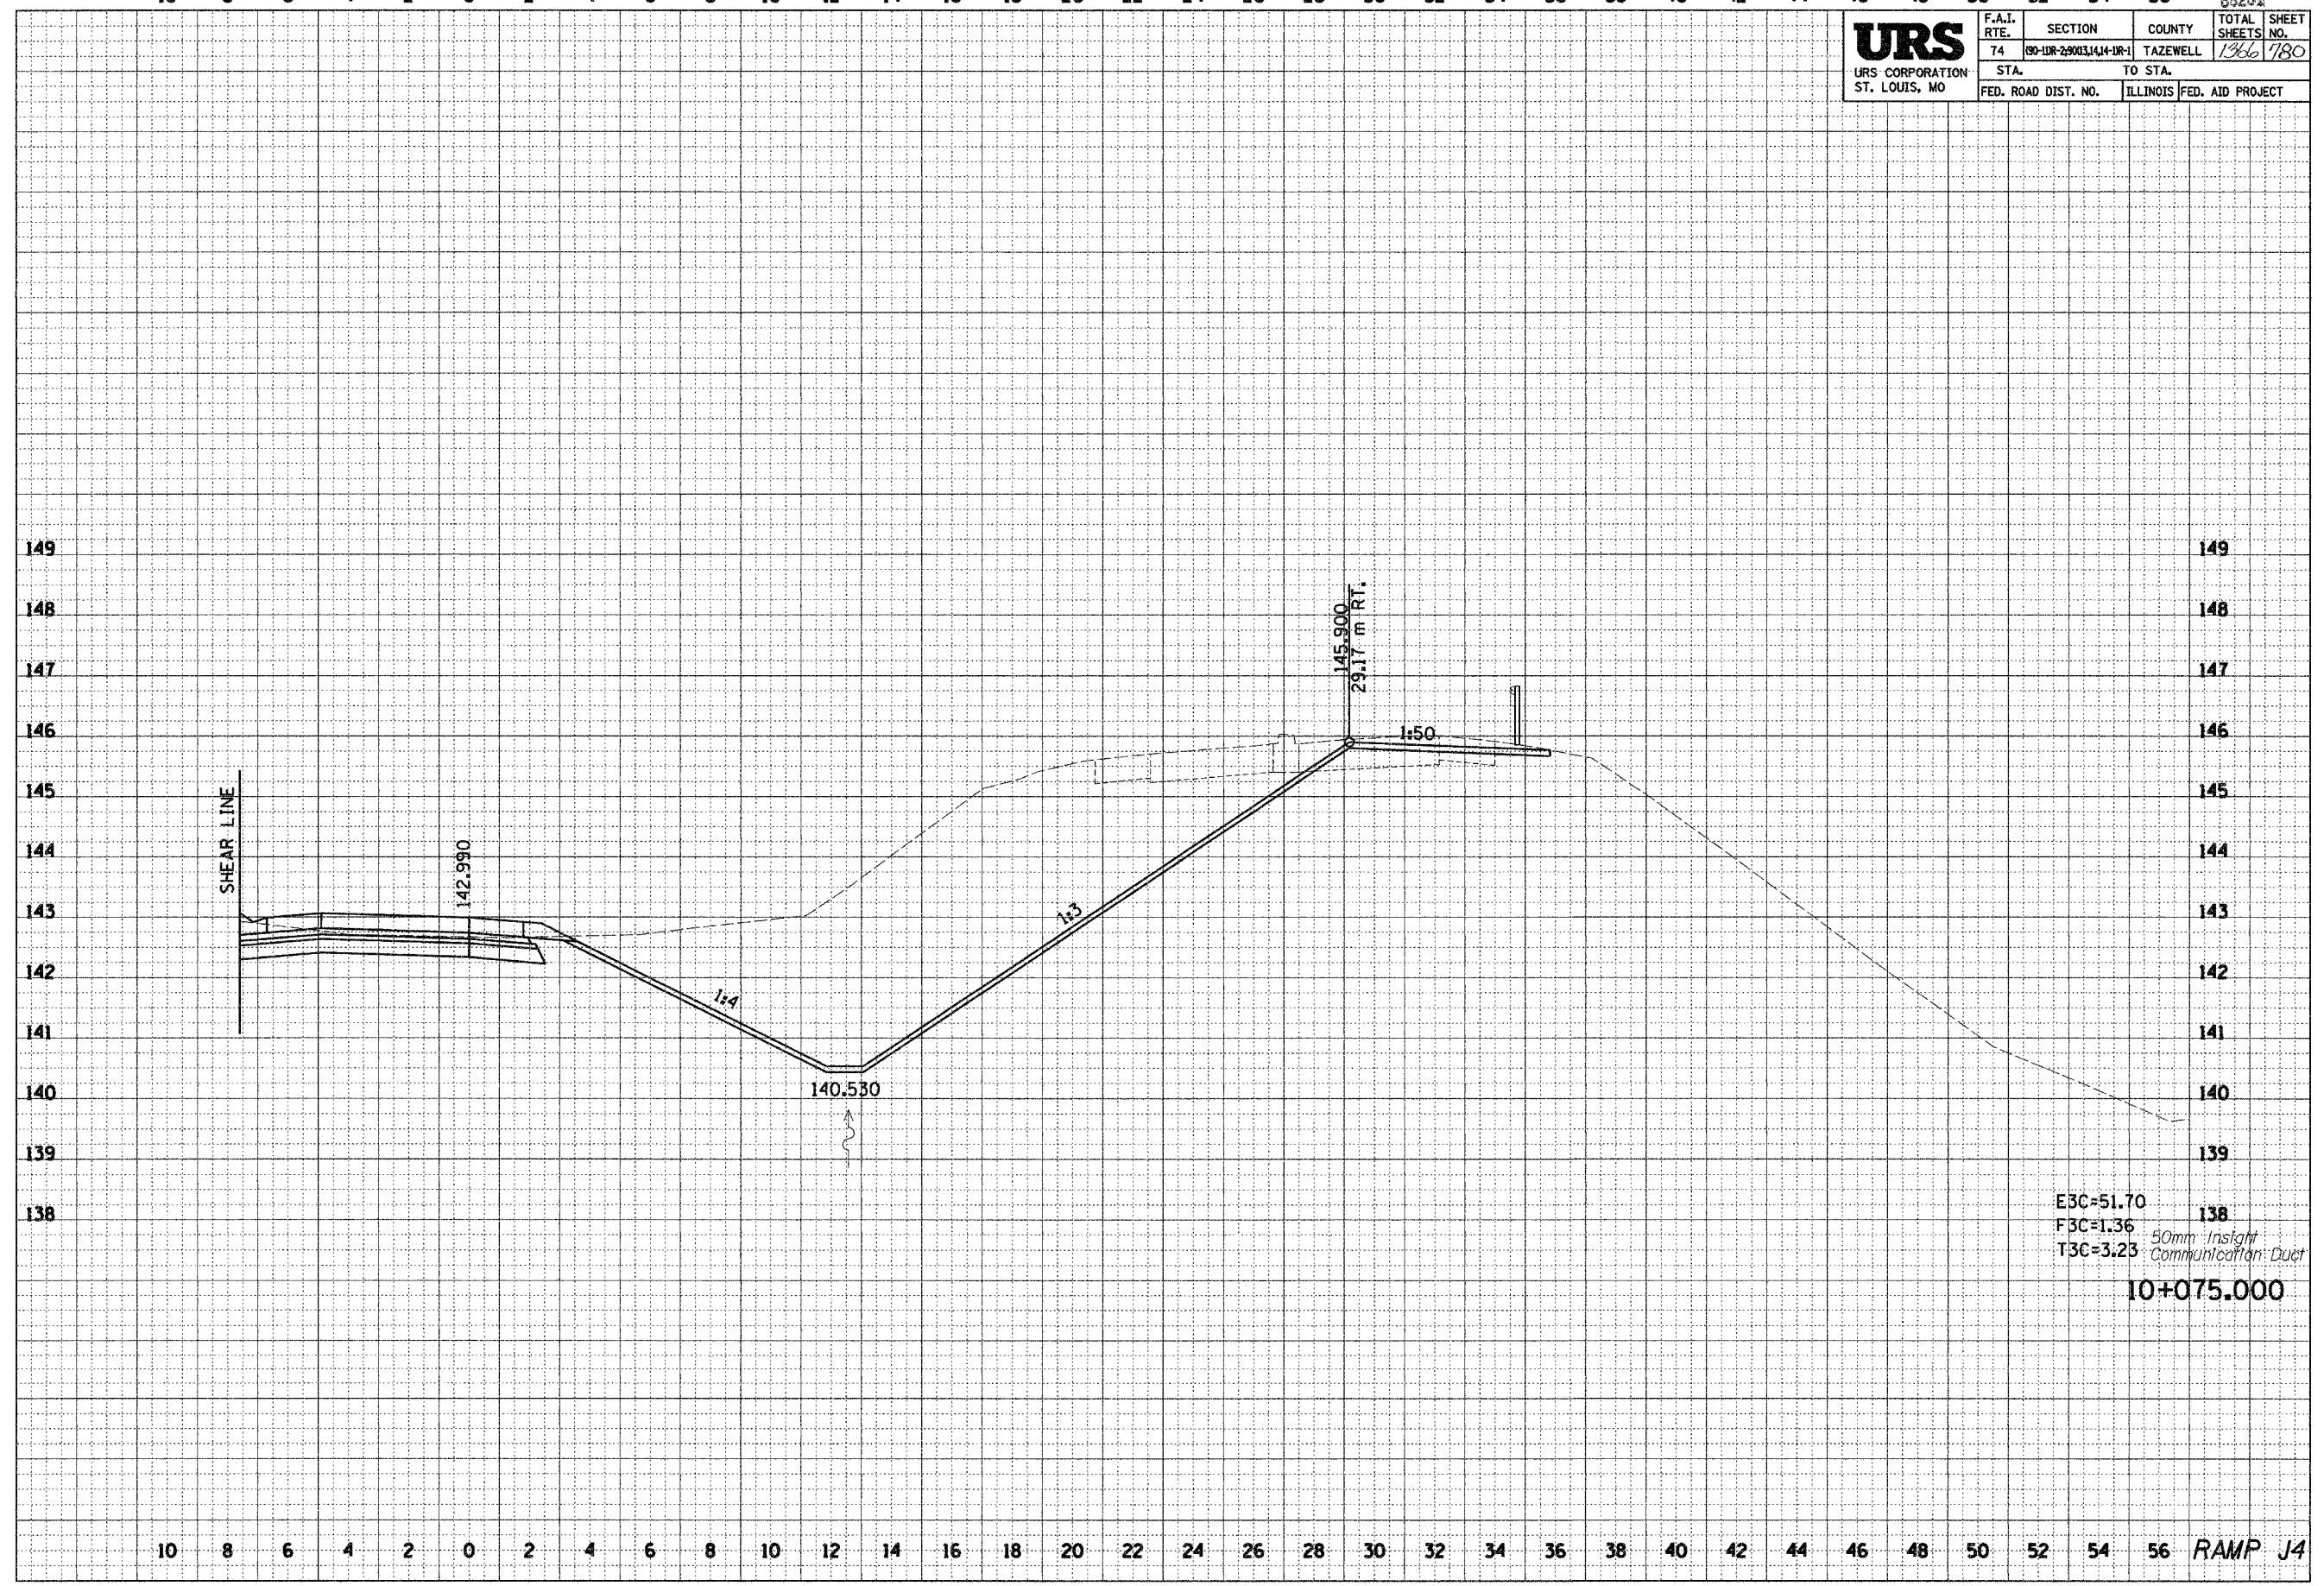

E3C=51.70
 F3C=1.36
 T3C=3.23
 50mm Insight
 Communication: Duet
10+075.000

10 8 6 4 2 0 2 4 6 8 10 12 14 16 18 20 22 24 26 28 30 32 34 36 38 40 42 44 46 48 50 52 54 56 RAMP J4