


\\pds02\proj\131107-501.dgn 12/19/2004 12:45:28 PM

10 8 6 4 2 0 2 4 6 8 10 12 14 16 18 20 22 24 26 28 30 32 34 36 38 40 42 44 46 48 50 52 54 56 98201

URS URS CORPORATION ST. LOUIS, MO	F.A.I. RTE.	SECTION	COUNTY	TOTAL SHEETS	SHEET NO.
	74	09-10R-29003(41+1R-1	TAZEWELL	1366	136
	STA.		TO STA.		
FED. ROAD DIST. NO.		ILLINOIS FED. AID PROJECT			

FINAL SURVEY	SURVEYED	DATE
NOTE BOOK NO.	PLOTTED DATE	
AREAS CHECKED	AREAS CHECKED	
BY	BY	

ORIGINAL SURVEY	SURVEYED	DATE
NOTE BOOK NO.	PLOTTED DATE	
AREAS CHECKED	AREAS CHECKED	
BY	BY	

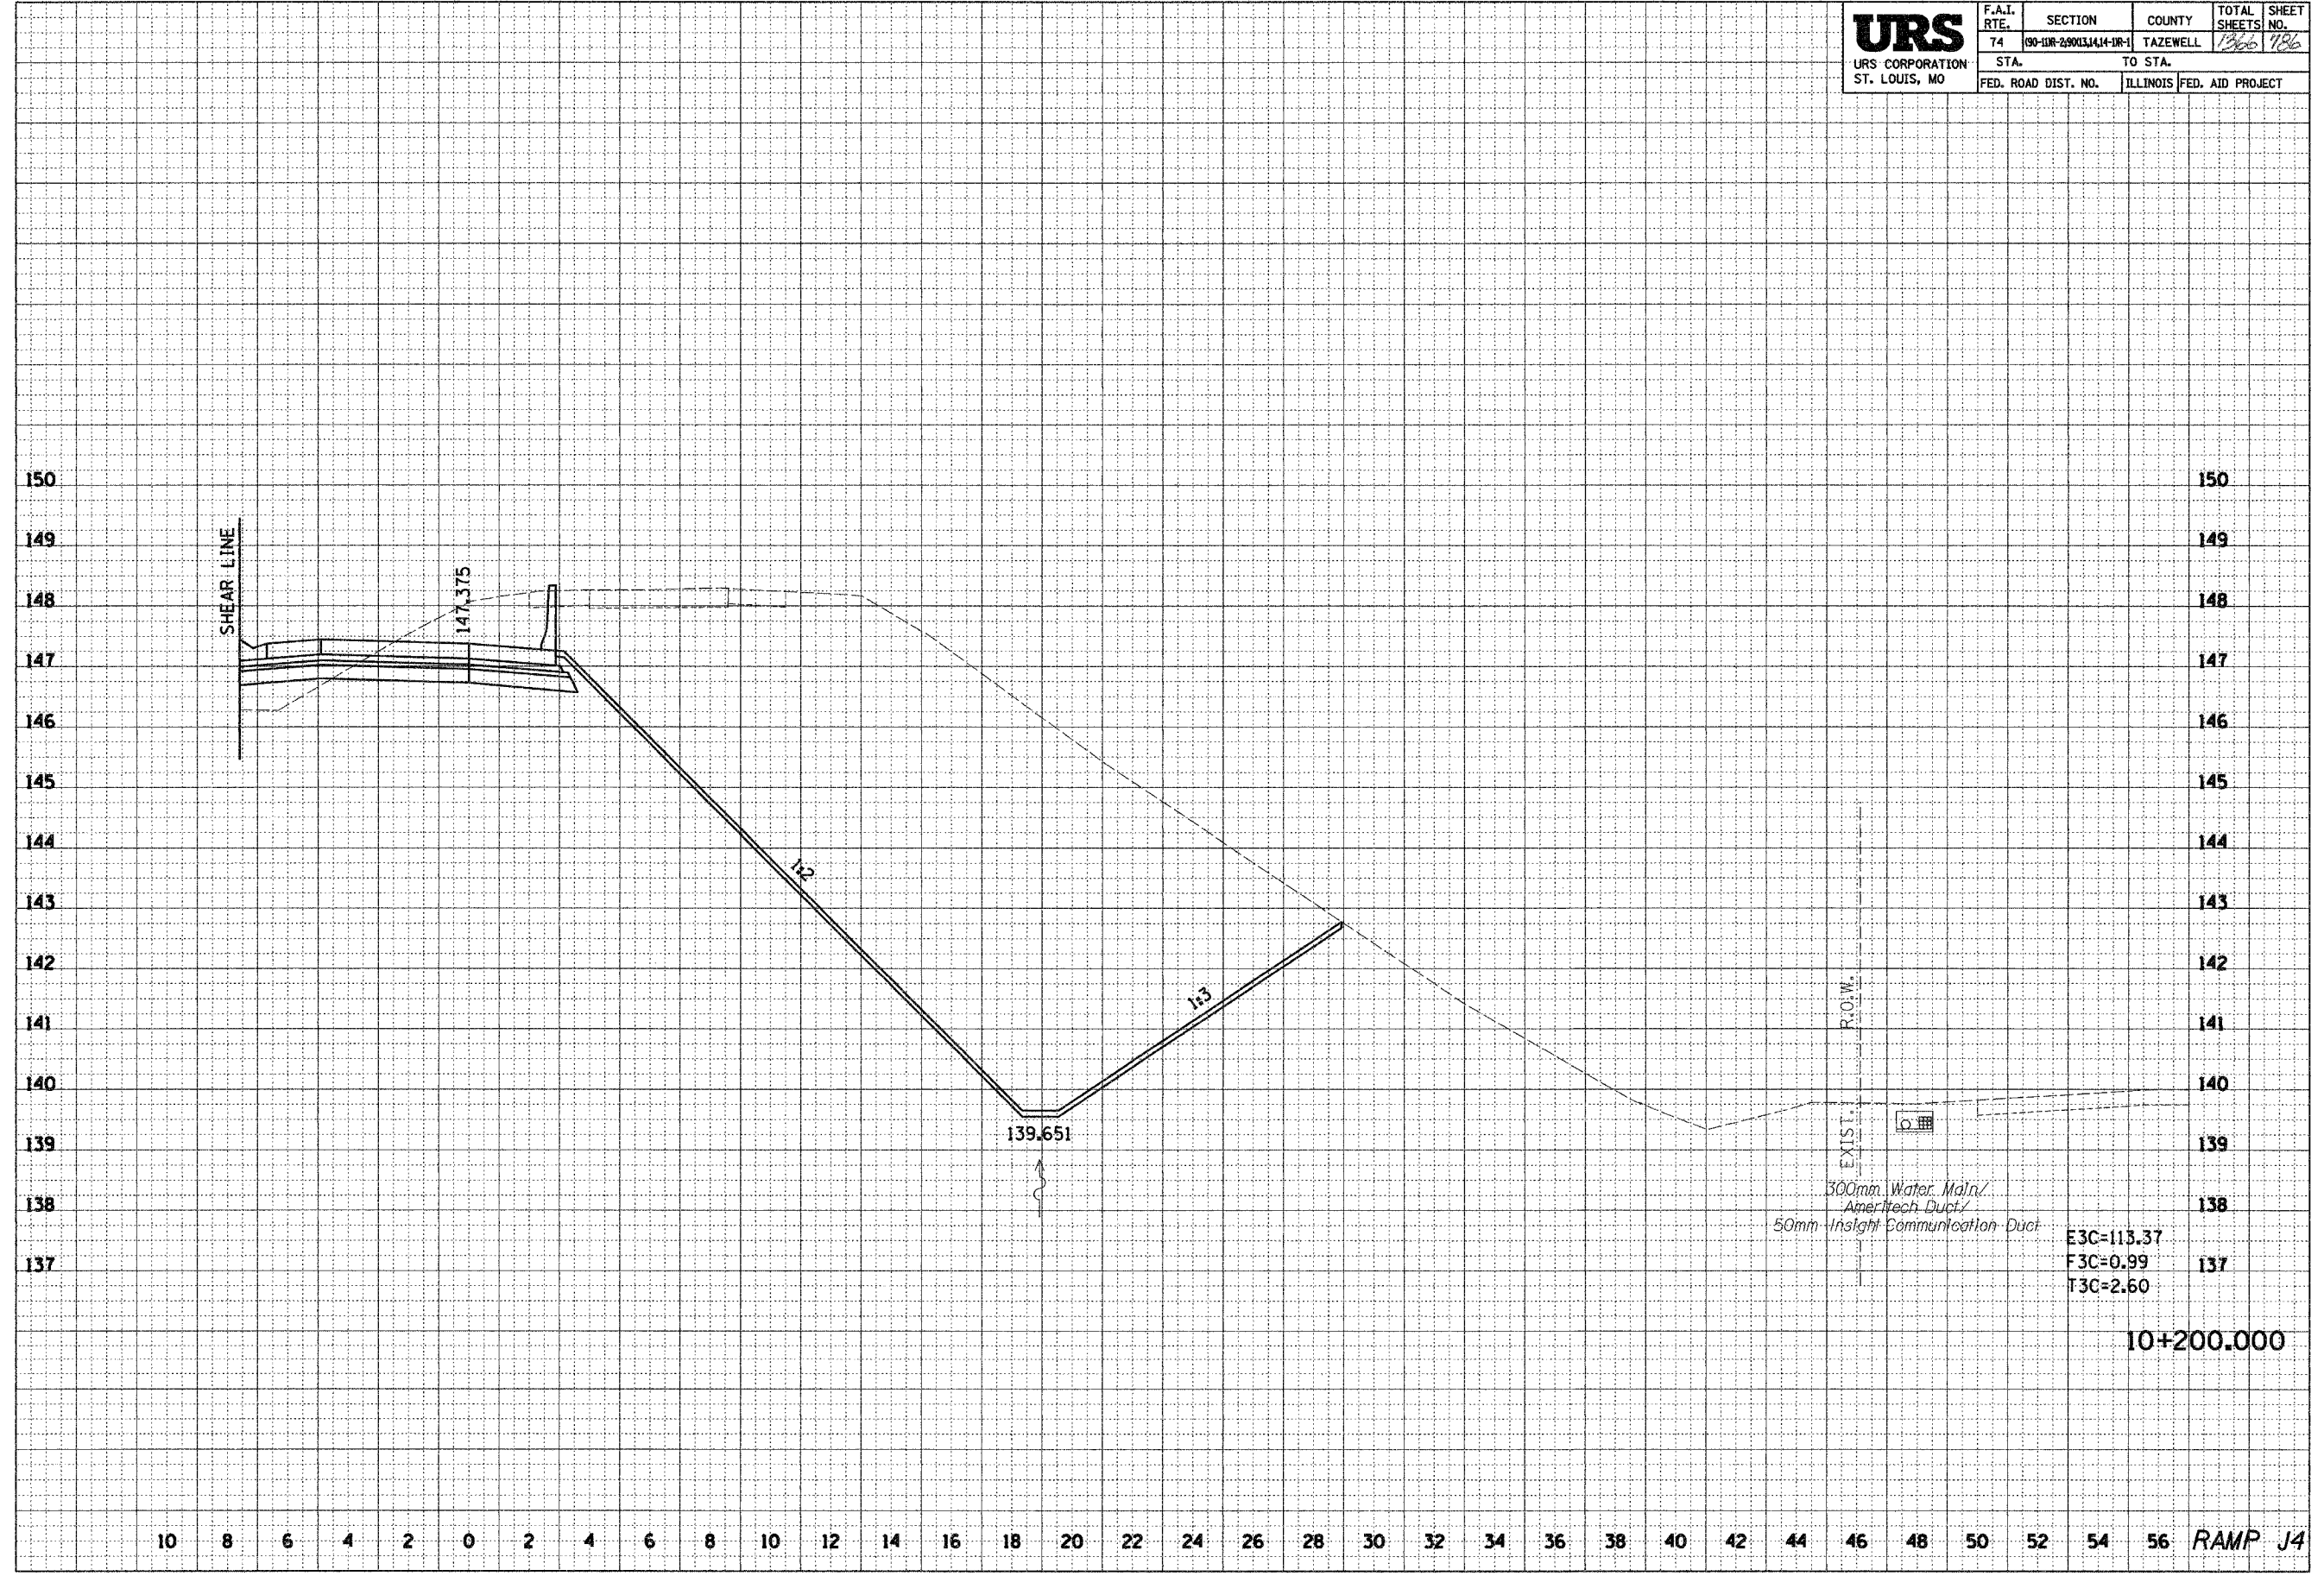

10 8 6 4 2 0 2 4 6 8 10 12 14 16 18 20 22 24 26 28 30 32 34 36 38 40 42 44 46 48 50 52 54 56 RAMP J4