


...:\james2\proj\151108-5462.dgn 12/20/2004 11:34:56 AM

30 28 26 24 22 20 18 16 14 12 10 8 6 4 2 0 2 4 6 8 10 12 14 16 18 20 22 24 26 28 30 32 34 36 68201

URS URS CORPORATION ST. LOUIS, MO	F.A.I. RTE.	SECTION	COUNTY	TOTAL SHEETS	SHEET NO.
	74	190-11R-2,9003,1414-1R-1	TAZEWELL	1366	795
	STA.		TO STA.		
FED. ROAD DIST. NO.		ILLINOIS FED. AID PROJECT			

BY	DATE
FINAL SURVEY	
NOTE BOOK	
NO.	
SURVEYED	
TECHNICAL	
AREAS CHECKED	

BY	DATE
ORIGINAL SURVEY	
NOTE BOOK	
NO.	
SURVEYED	
TECHNICAL	
AREAS CHECKED	

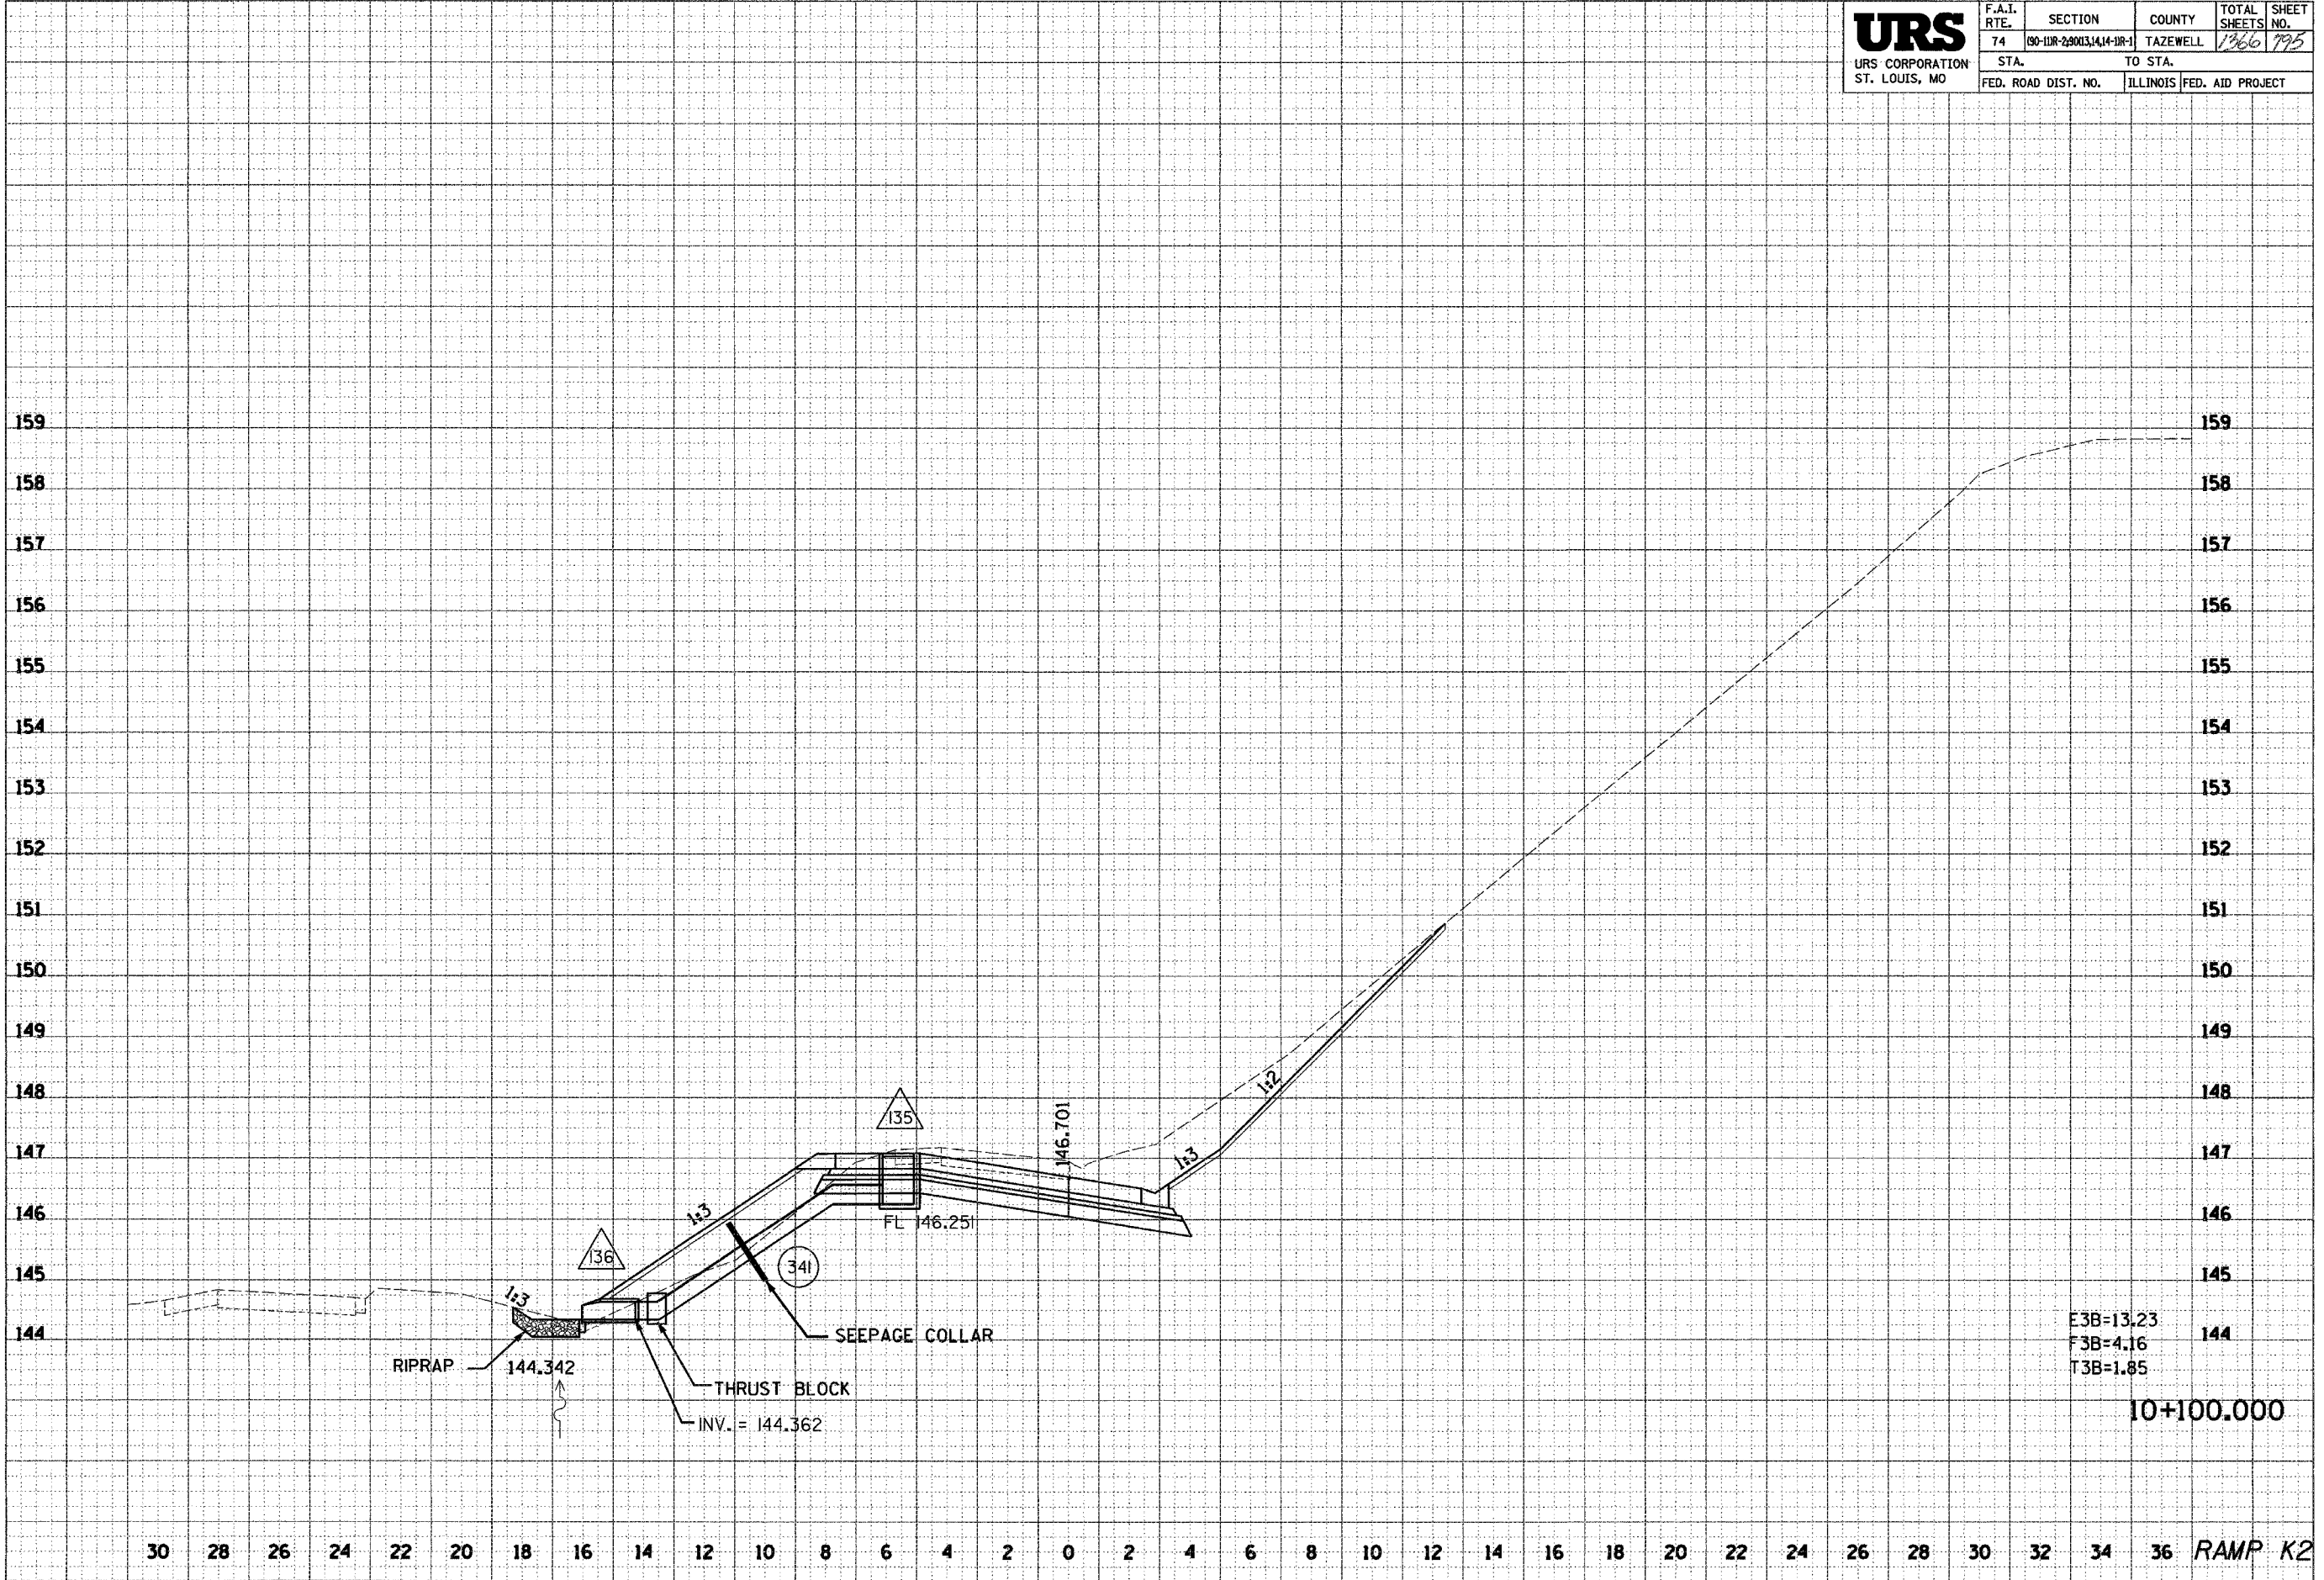

30 28 26 24 22 20 18 16 14 12 10 8 6 4 2 0 2 4 6 8 10 12 14 16 18 20 22 24 26 28 30 32 34 36 RAMP K2